

E-11

H-7

FED. RD. DIST. NO.	STATE	PROJECT	FISCAL YEAR
10	OHIO		1942

1
5

LAKE COUNTY  
S.H. 520 SEC. B(P.T.) & C(P.T.)  
& MENTOR ON THE LAKE(P.T.)  
SR 283

LAK 4.45

STATE OF OHIO  
DEPARTMENT OF HIGHWAYS

# PAINESVILLE - EUCLID ROAD

## S.H. 520 SEC. B(P.T.), C(P.T.) & MENTOR ON THE LAKE(P.T.)

### LAKE COUNTY


WILLOUGHBY TOWNSHIP AND VILLAGE OF MENTOR ON THE LAKE

#### CONVENTIONAL SIGNS

COUNTY LINE	-----
TOWNSHIP LINE	-----
SECTION LINE	-----
CORPORATION LINE	-----
PROPERTY LINE	-----
CENTER LINE	-----
STEAM RAILROAD	-----

#### INDEX OF SHEETS

TITLE SHEET	SHEET N <sup>o</sup> 1
TYPICAL SECTION	2
PLAN & PROFILE	3-5
SUMMARY	5

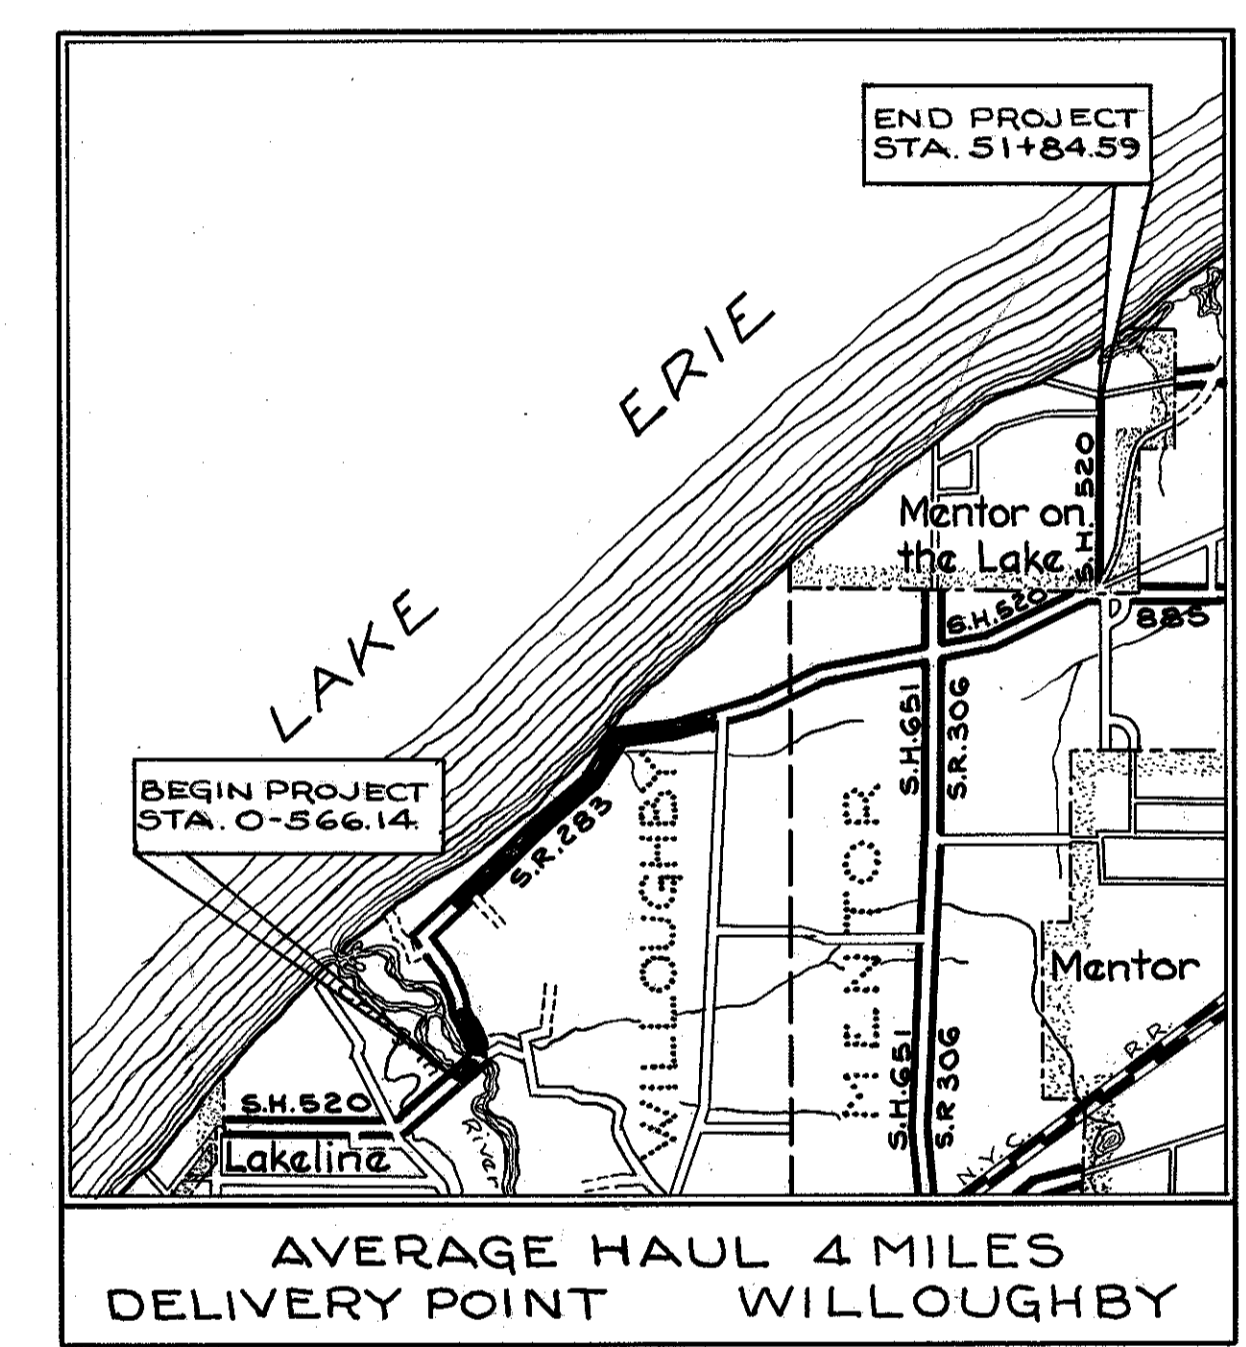

#### LOCATION PLAN

Scale 1"=1 Mile

PORTION TO BE IMPROVED STATE HIGHWAYS  
OTHER ROADS

#### SCALES

PLAN 1"=300'  
PROFILE HORIZONTAL 1"=300'  
PROFILE VERTICAL 1"=30'

#### LINE DATA

S.H. 520 SEC. B(P.T.)	
Begin	Sta. 0+566.14
End	" 3+34.54
Deduction for Bridge	144 Lin. Ft.
Net Length	756.68 Lin. Ft. or .143 Miles
S.H. 520 SEC. C(P.T.S.)	
Begin	Sta. 3+34.54
End	146+55
Deduction for Bridge	144.09 Lin. Ft.
Deduction (No Work)	3650.00 Lin. Ft.
Deduction Short Station	529.00 Lin. Ft.
Net Length	9997.37 Lin. Ft. or 1.893 Miles.
S.H. 520 SEC. MENTOR ON THE LAKE	
Begin	Sta. 0+0
End	51+84.59
No Additions or Deductions	
Net Length	5184.59 Lin. Ft. or .981 Miles.
Gross Length of Project	15938.64 Lin. Ft. or 3.018 Miles.

STANDARD DRAWINGS	
DRAWING N <sup>o</sup>	DATE
G 707	10-1933

SUPPLEMENTAL SPECIFICATIONS	
SPECIFICATION N <sup>o</sup>	DATE
NONE	

The Standard Specifications of the State of Ohio, Department of Highways, including changes and Supplemental Specifications listed in the proposal shall govern this improvement.

I hereby approve these plans and declare that the making of this improvement will not require the closing to traffic of the highway  
See Traffic Note on Sheet N<sup>o</sup> 2

The Right of Way necessary for this improvement will be provided by the State of Ohio.

Approved Robt. E. Williams  
Date 5/1/42 Division Deputy Director

Approved \_\_\_\_\_  
Date \_\_\_\_\_ Chief Engineer, Bureau of Maintenance

Approved \_\_\_\_\_  
Date \_\_\_\_\_ Chief Engineer, Bureau of Bridges & R.R. Crossings

Approved Wm. P. Shaffer  
Date 5-21-42 Chief Engineer, Bureau of Location & Right of Way

Approved Al. Boque  
Date 6-1-42 First Ass't. Director & Chief Engineer

Approved W. J. Stone  
Date 6-1-42 Director of Highways



FILE N <sup>o</sup>	LAKE COUNTY	S.H. 520
	SEC. B(P.T.), C(P.T.) & MENTOR ON THE LAKE(P.T.)	
	DATE OF LETTING	194
	CONTRACT N <sup>o</sup>	

000048  
TITLE SHEET