


Sta 165+66.23 to Sta 182+17.69							
5°-00' CURVE TO LEFT							
Station	Left Eledge	Width	Station	Profile	Station	Right Eledge	
0.17	583.66	10.00	165+66.23	583.83	10.00	583.66	0.00
	584.08	10.12	166+00	584.25		584.35	0.27
	584.71	10.77	166+50	584.88		585.38	0.67
	584.91	11.15	166+66.23	585.08		585.71	0.80
	585.33	11.87	167+0	585.50		586.40	1.07
	585.53	12.00	167+16.23	585.70		586.73	1.20
	585.95		167+50	586.12		587.15	
	586.58		168+0	586.75		587.78	
	587.20		168+50	587.37		588.40	
	587.83		169+0	588.00		589.03	
	588.45		169+50	588.62		589.65	
	589.08		170+0	589.25		590.28	
	589.70		170+50	589.87		590.90	
	590.33		171+0	590.50		591.53	
	590.95		171+50	591.12		592.15	
	591.58		172+0	591.75		592.78	
	592.12		172+50	592.29		593.32	
	592.51		173+0	592.68		593.74	
	592.75		173+50	592.92		593.95	
	592.83		174+0	593.00		594.03	
	592.83		174+50	593.00		594.03	
	592.83		175+0	593.00		594.03	
	592.83		176+0	593.00		594.03	
	592.83		176+50	593.00		594.03	
	592.83		177+0	593.00		594.03	
	592.83		177+50	593.00		594.03	
	592.83		178+0	593.00		594.03	
	593.17		178+50	593.34		594.37	
	594.21		179+0	594.38		595.41	
	595.97		179+50	596.02		597.12	
	598.33		180+0	598.50		599.53	
	601.08	12.00	180+50	601.25		602.28	
	602.05	12.00	180+67.69	602.22		603.25	1.20
	603.83	11.59	181+0	604.00		604.77	0.94
	604.80	11.15	PT. 181+7.69	604.97		605.60	0.80
	606.58	10.50	181+50	606.75		607.12	0.54
	609.33	10.03	182+0	609.50		609.47	0.14
0.17	610.30	10.00	182+17.69	610.47	10.00	610.30	0.00
Total Extra Pavement 3240 Sq. Yds.							

SUMMARY TYPE D-1 GUARD RAIL

From Sta	To Sta	Limit R	Limit L
177+15	177+71		36'
178+20	182+20		400'
177+15	181+47	432'	
169+45	174+25		480'
170+50(x)	174+25		408'

SUMMARY TYPE C GUARD RAIL

From Sta	To Sta	Limit R	Limit L
178+0 (Drive)			112'

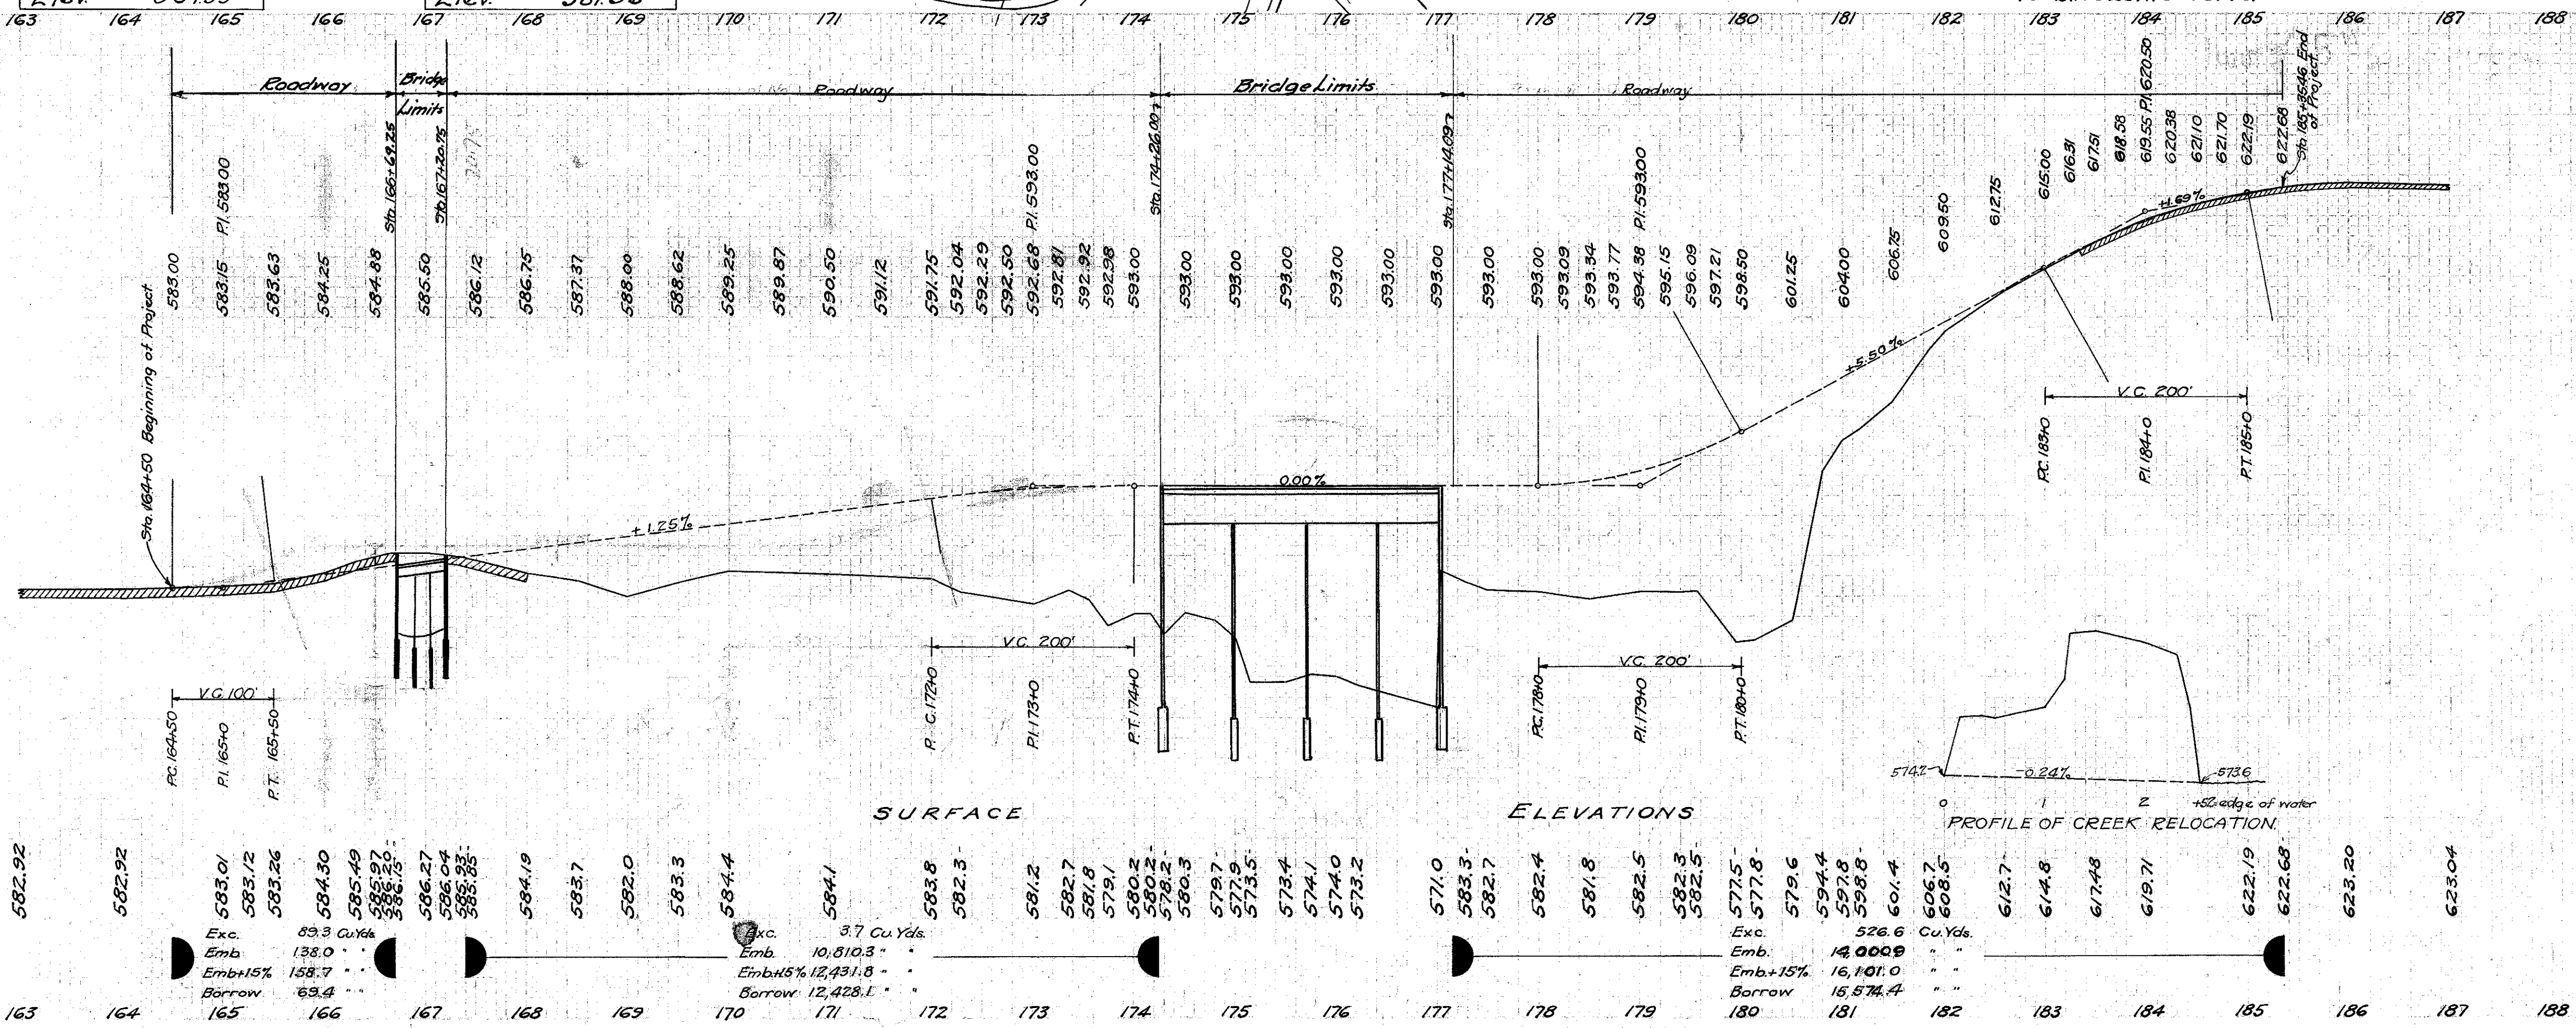

B.M. 1 Sta. 167+19.21
 x S.E. Corner
 East Wall.
 Elev. 584.99

B.M. 2 Sta. 173+55
 Bolt in 30' Poplar
 80 Right of E
 Elev. 581.56

Note
 Filling old creek bed
 1011.6 Cu Yds. earth to
 be placed at the direction
 of the Engineer.

Borrow Note
 All yardage included in 'Borrow'
 is provided for by the County.

Note! Guard Rail
 not a part of this contract!