

Sta.	End Area		Cu. Yds.	
	Cut	Fill	Cut	Fill
0.0			20.0	
0.8	69.4			
0.4		11.9		
3.7	58.6			
2.4		71.9		
4.3	183.8			
24.8	98.8			
6.1		14.3		
29.8	28.7			
51.5		66.1		
15.1	28.9			
22.8		42.0		
9.6	16.6			
8.9		15.6		
0.0	0.0			

Hartford Rd

167+21.25

166+68.75

164+50

Exc. 89.8 Cu. Yds.  
Emb. 138.0  
Emb. +15% 158.7  
Borrow 69.4

BRIDGE  
BR. No. LA-283-46




Roadway

Bridge Limits

167+21.25

166+68.75

Roadway

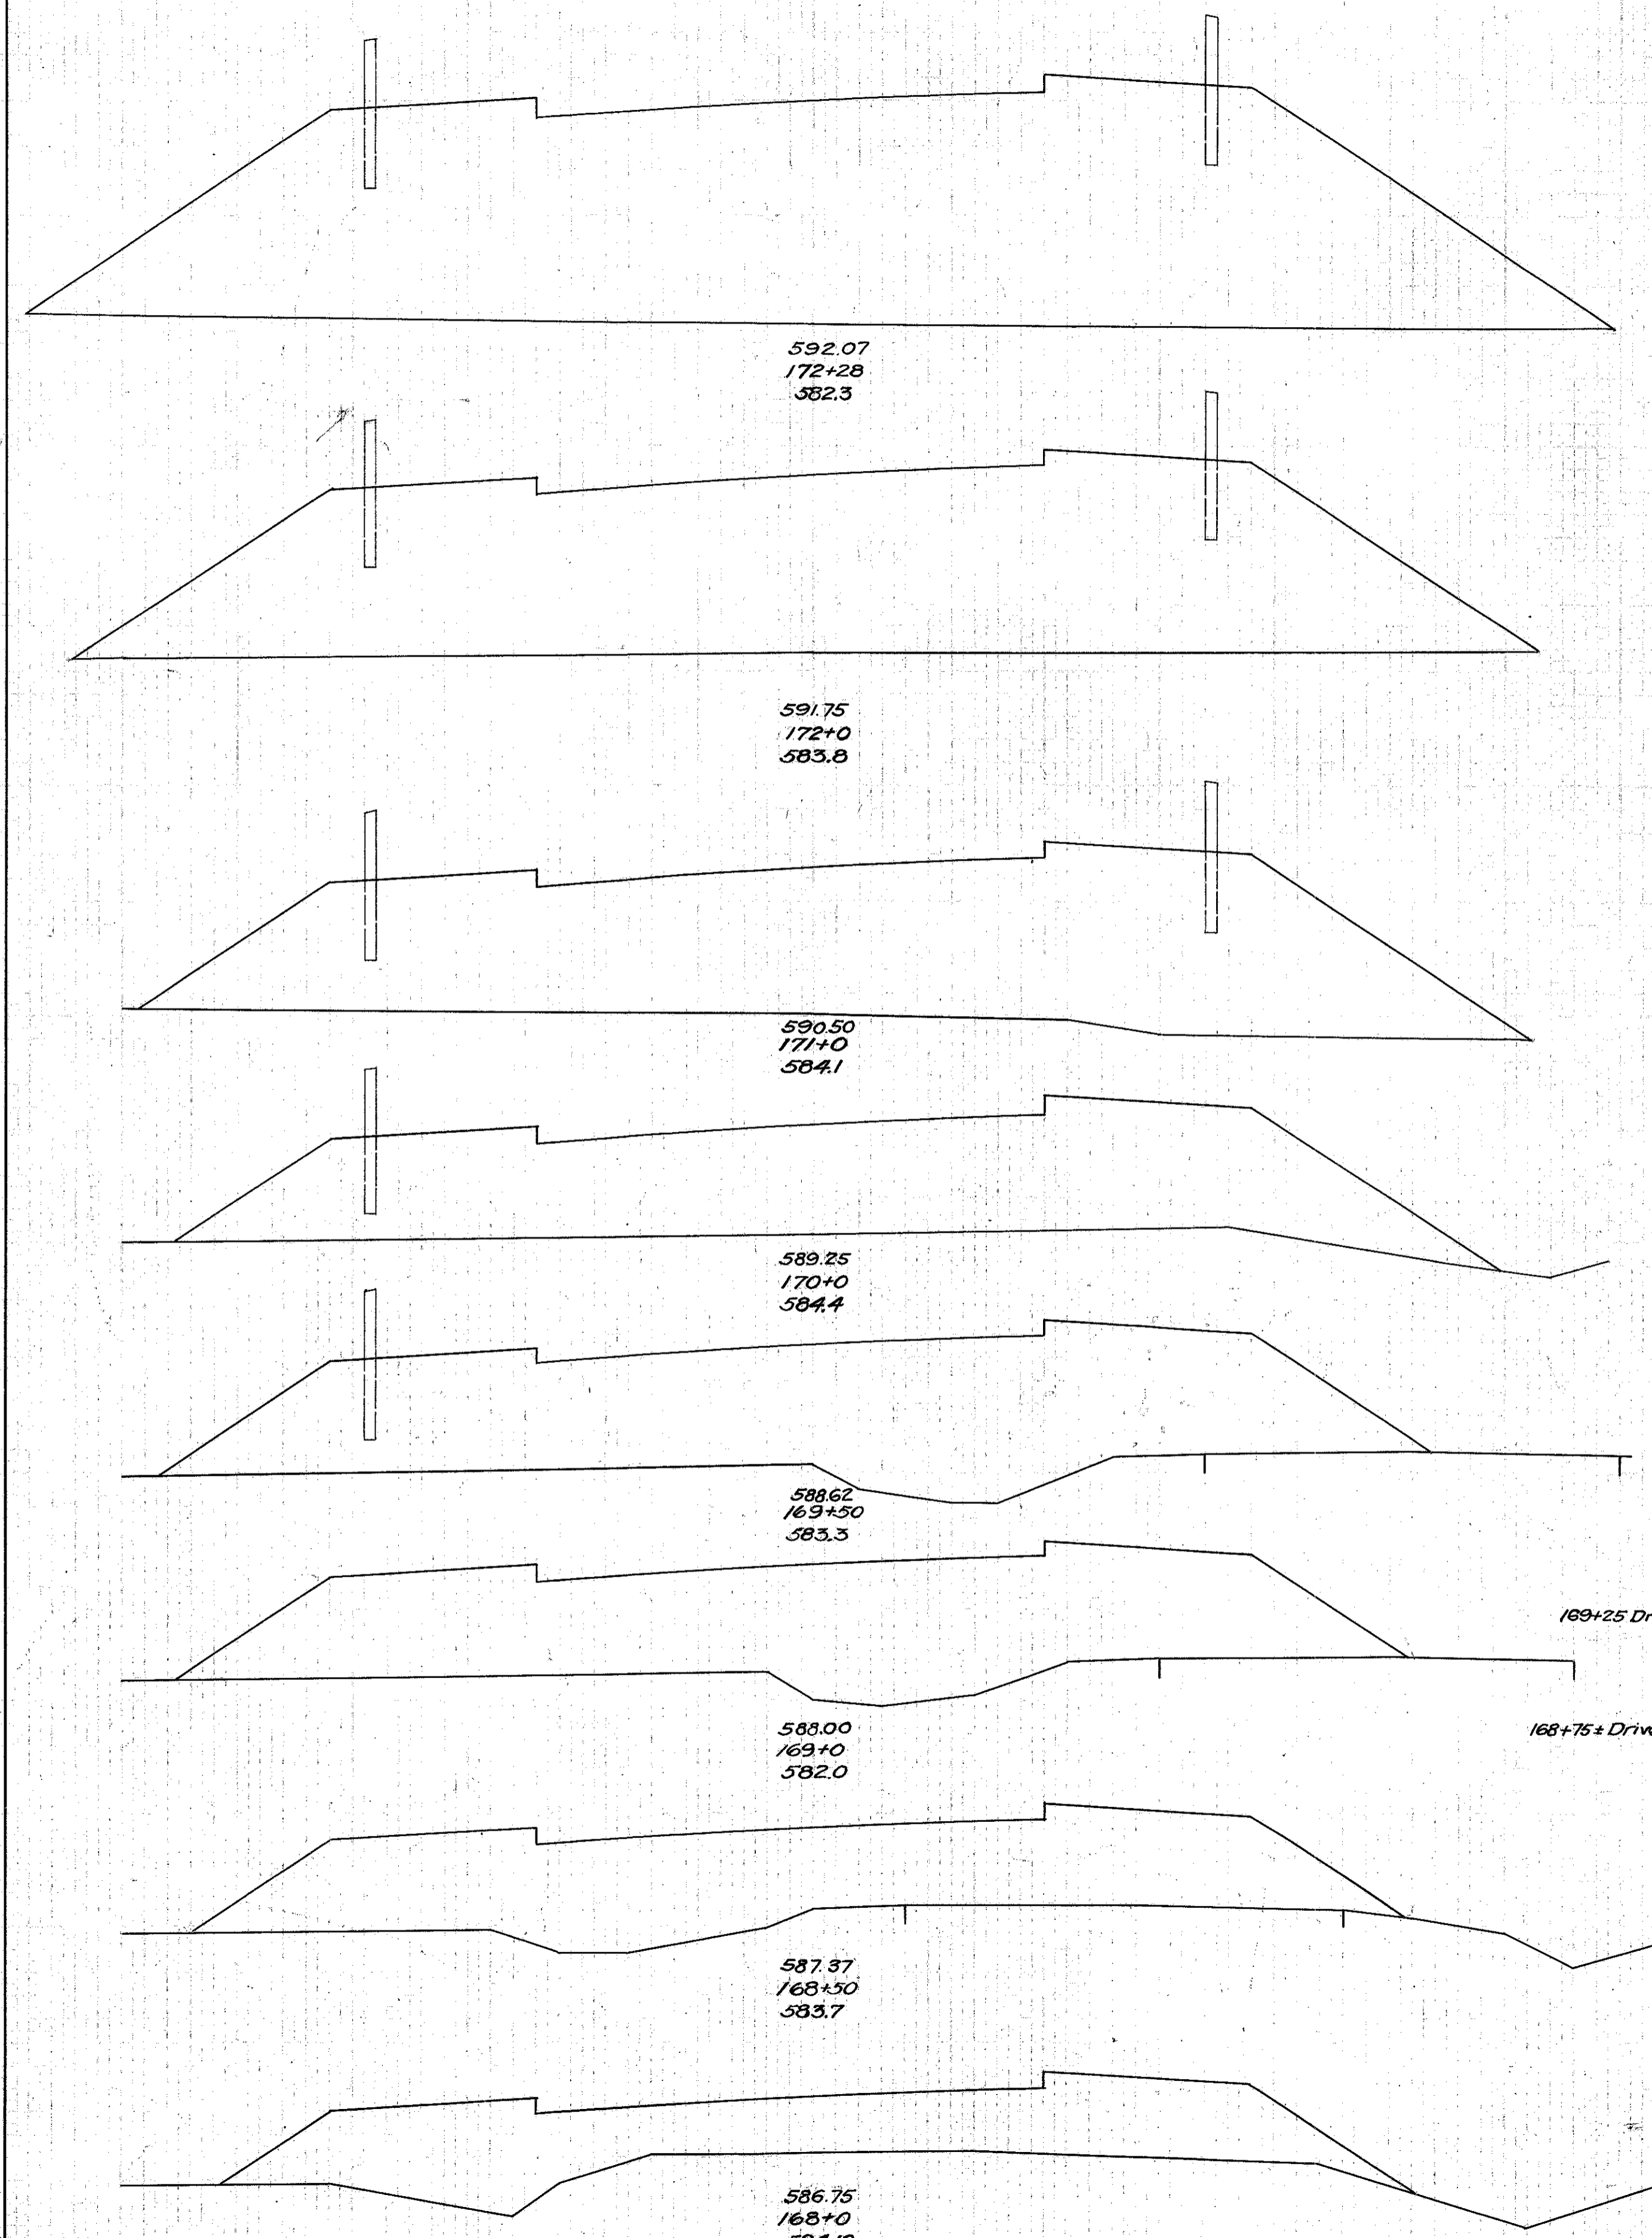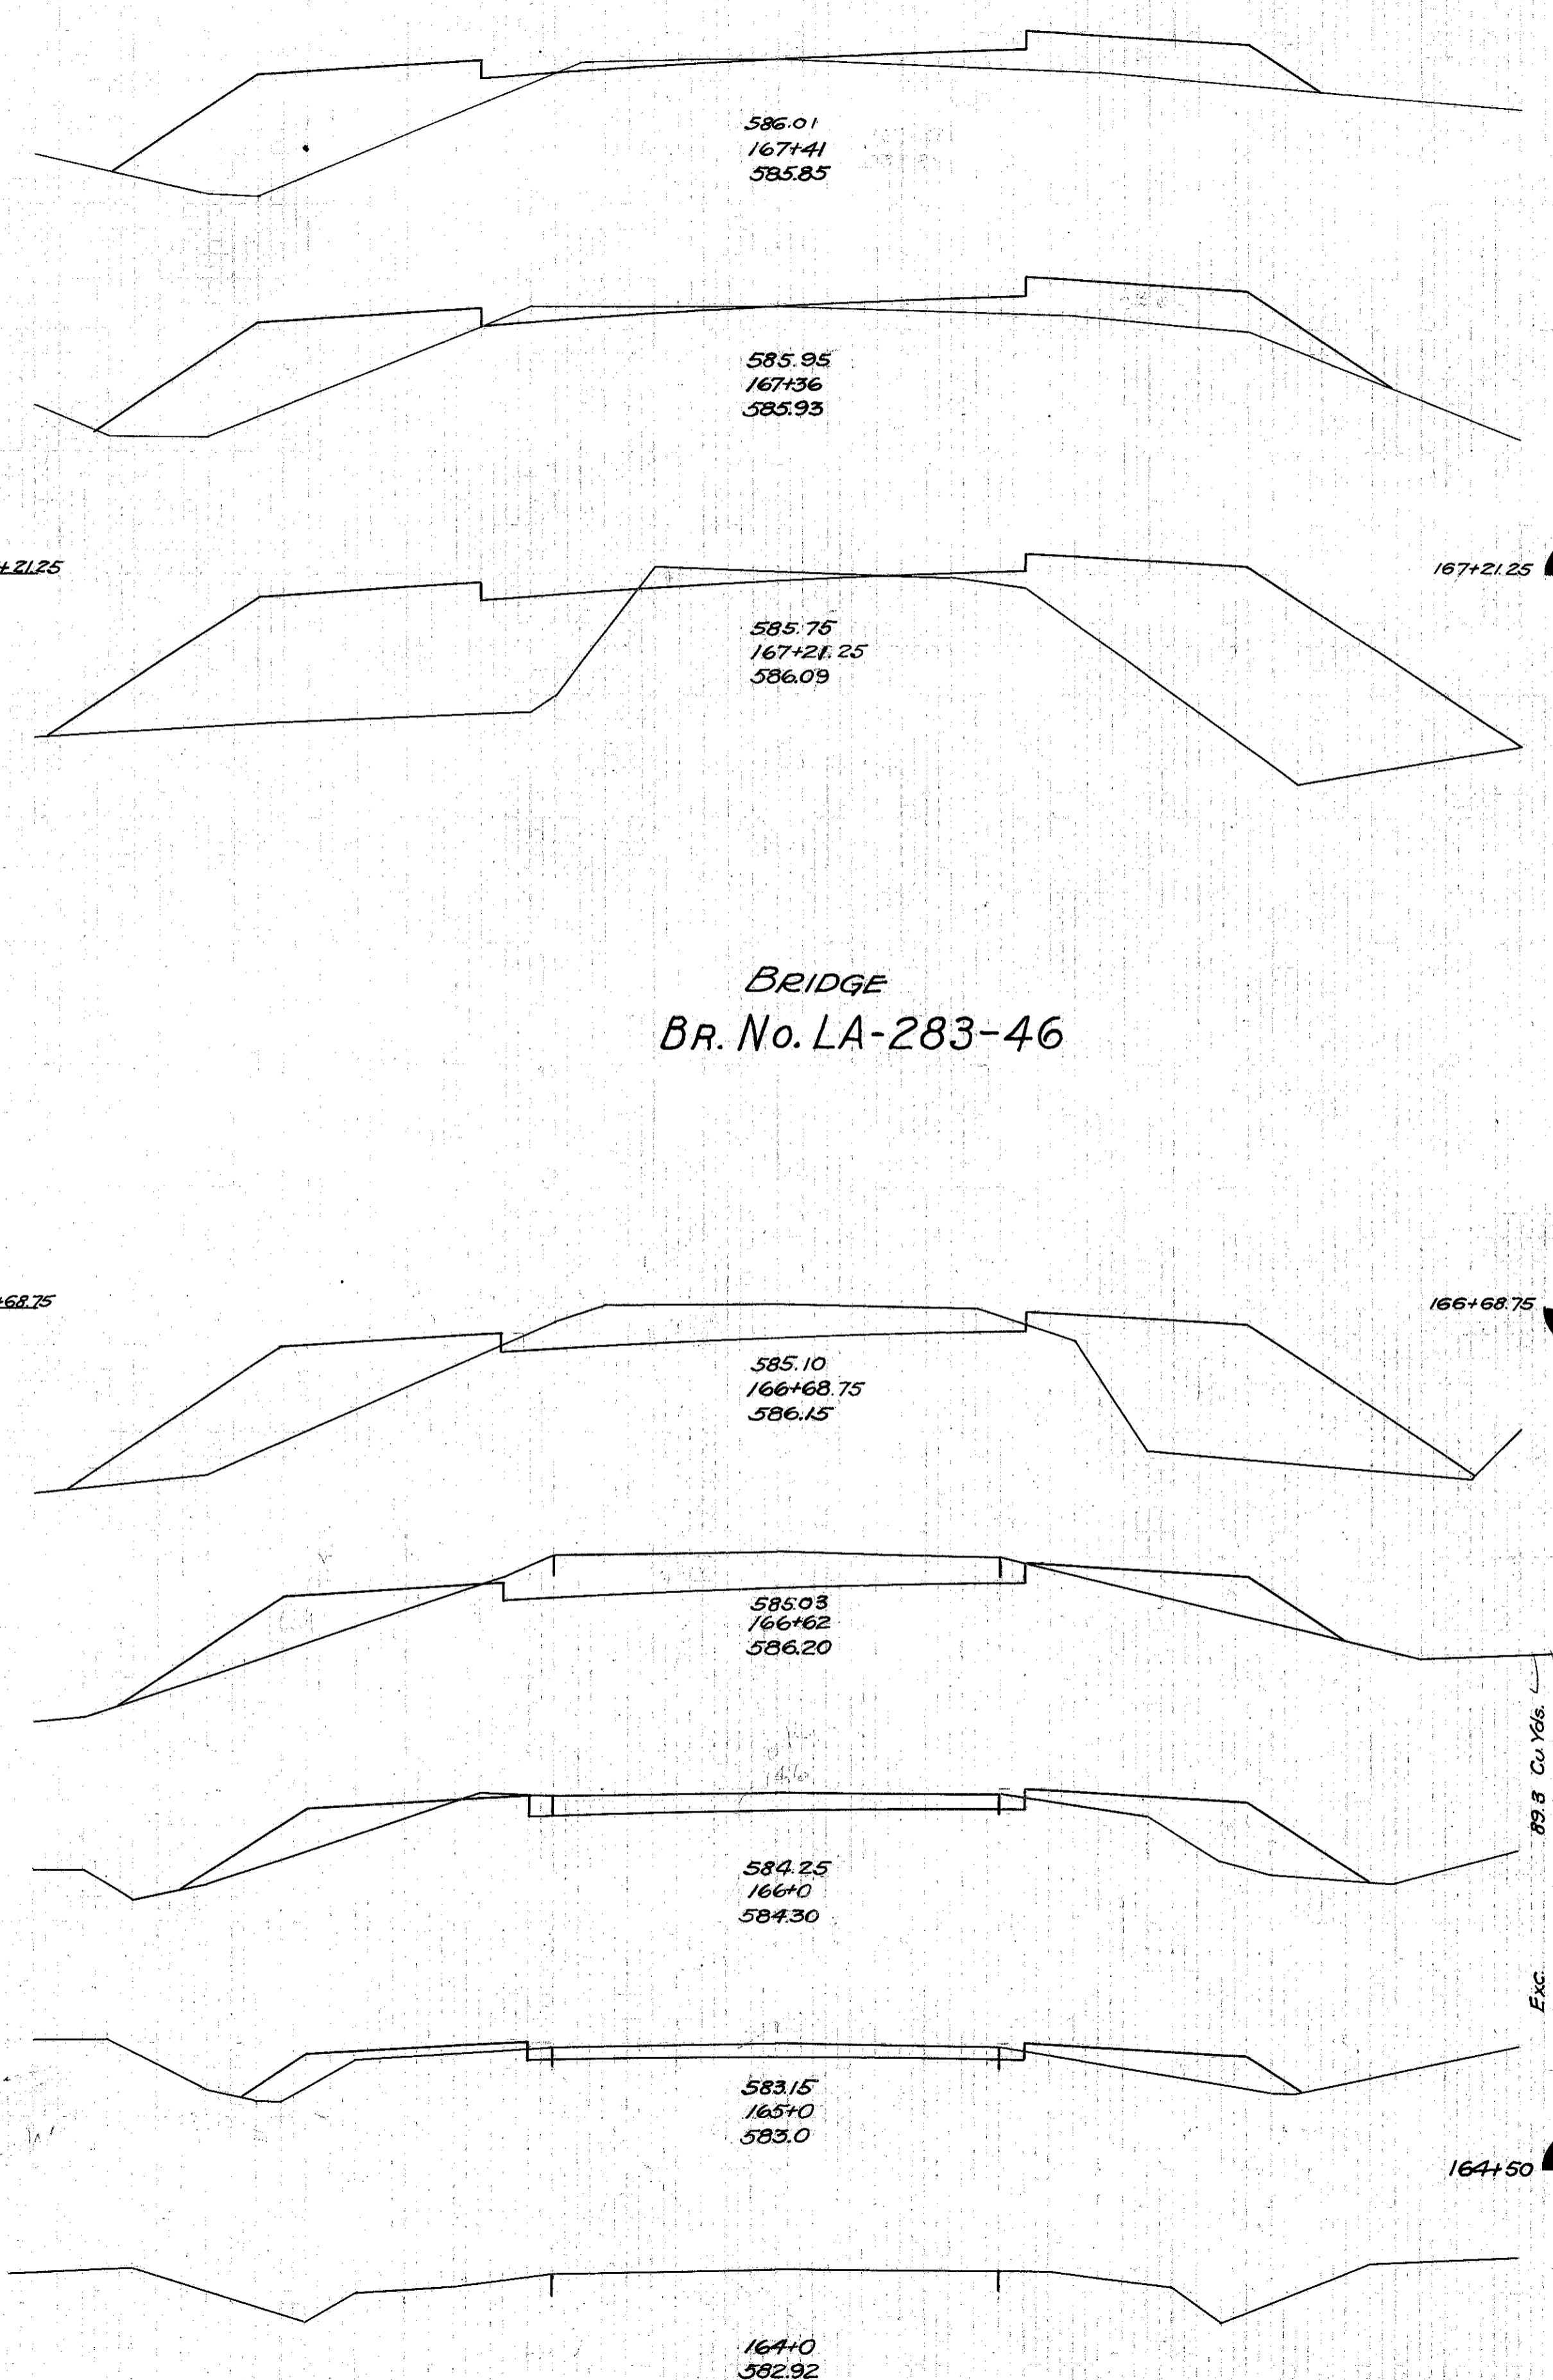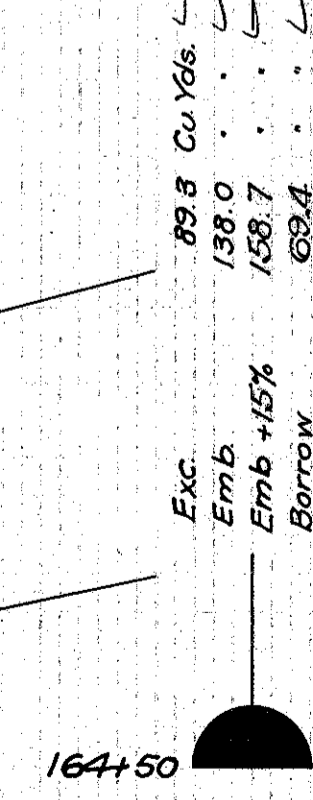

Sta.	End Area		Cu. Yds.	
	Cut	Fill	Cut	Fill
0.0			533.3	
0.0			491.3	
0.0			414.2	
0.0			138.6	
0.0			336.2	
0.0			1172.9	
0.0			243.2	
0.0			212.8	
0.0			466.9	
0.0			347.4	
0.0			261.0	
0.0			21.4	
0.0			231.1	
0.0			196.5	
0.0			143	

Sta. 164+0 - Sta. 172+28

\*-from/