


35 30 25 20 15 10 5 5 10 15 20 25 30 35

FED.AID PROJECT	STATE	FED.RD. DIST. NO.	FISCAL YEAR
	OHIO		5
S.H. No. 520		Sec. B & C Brs.	
LAKE		COUNTY	

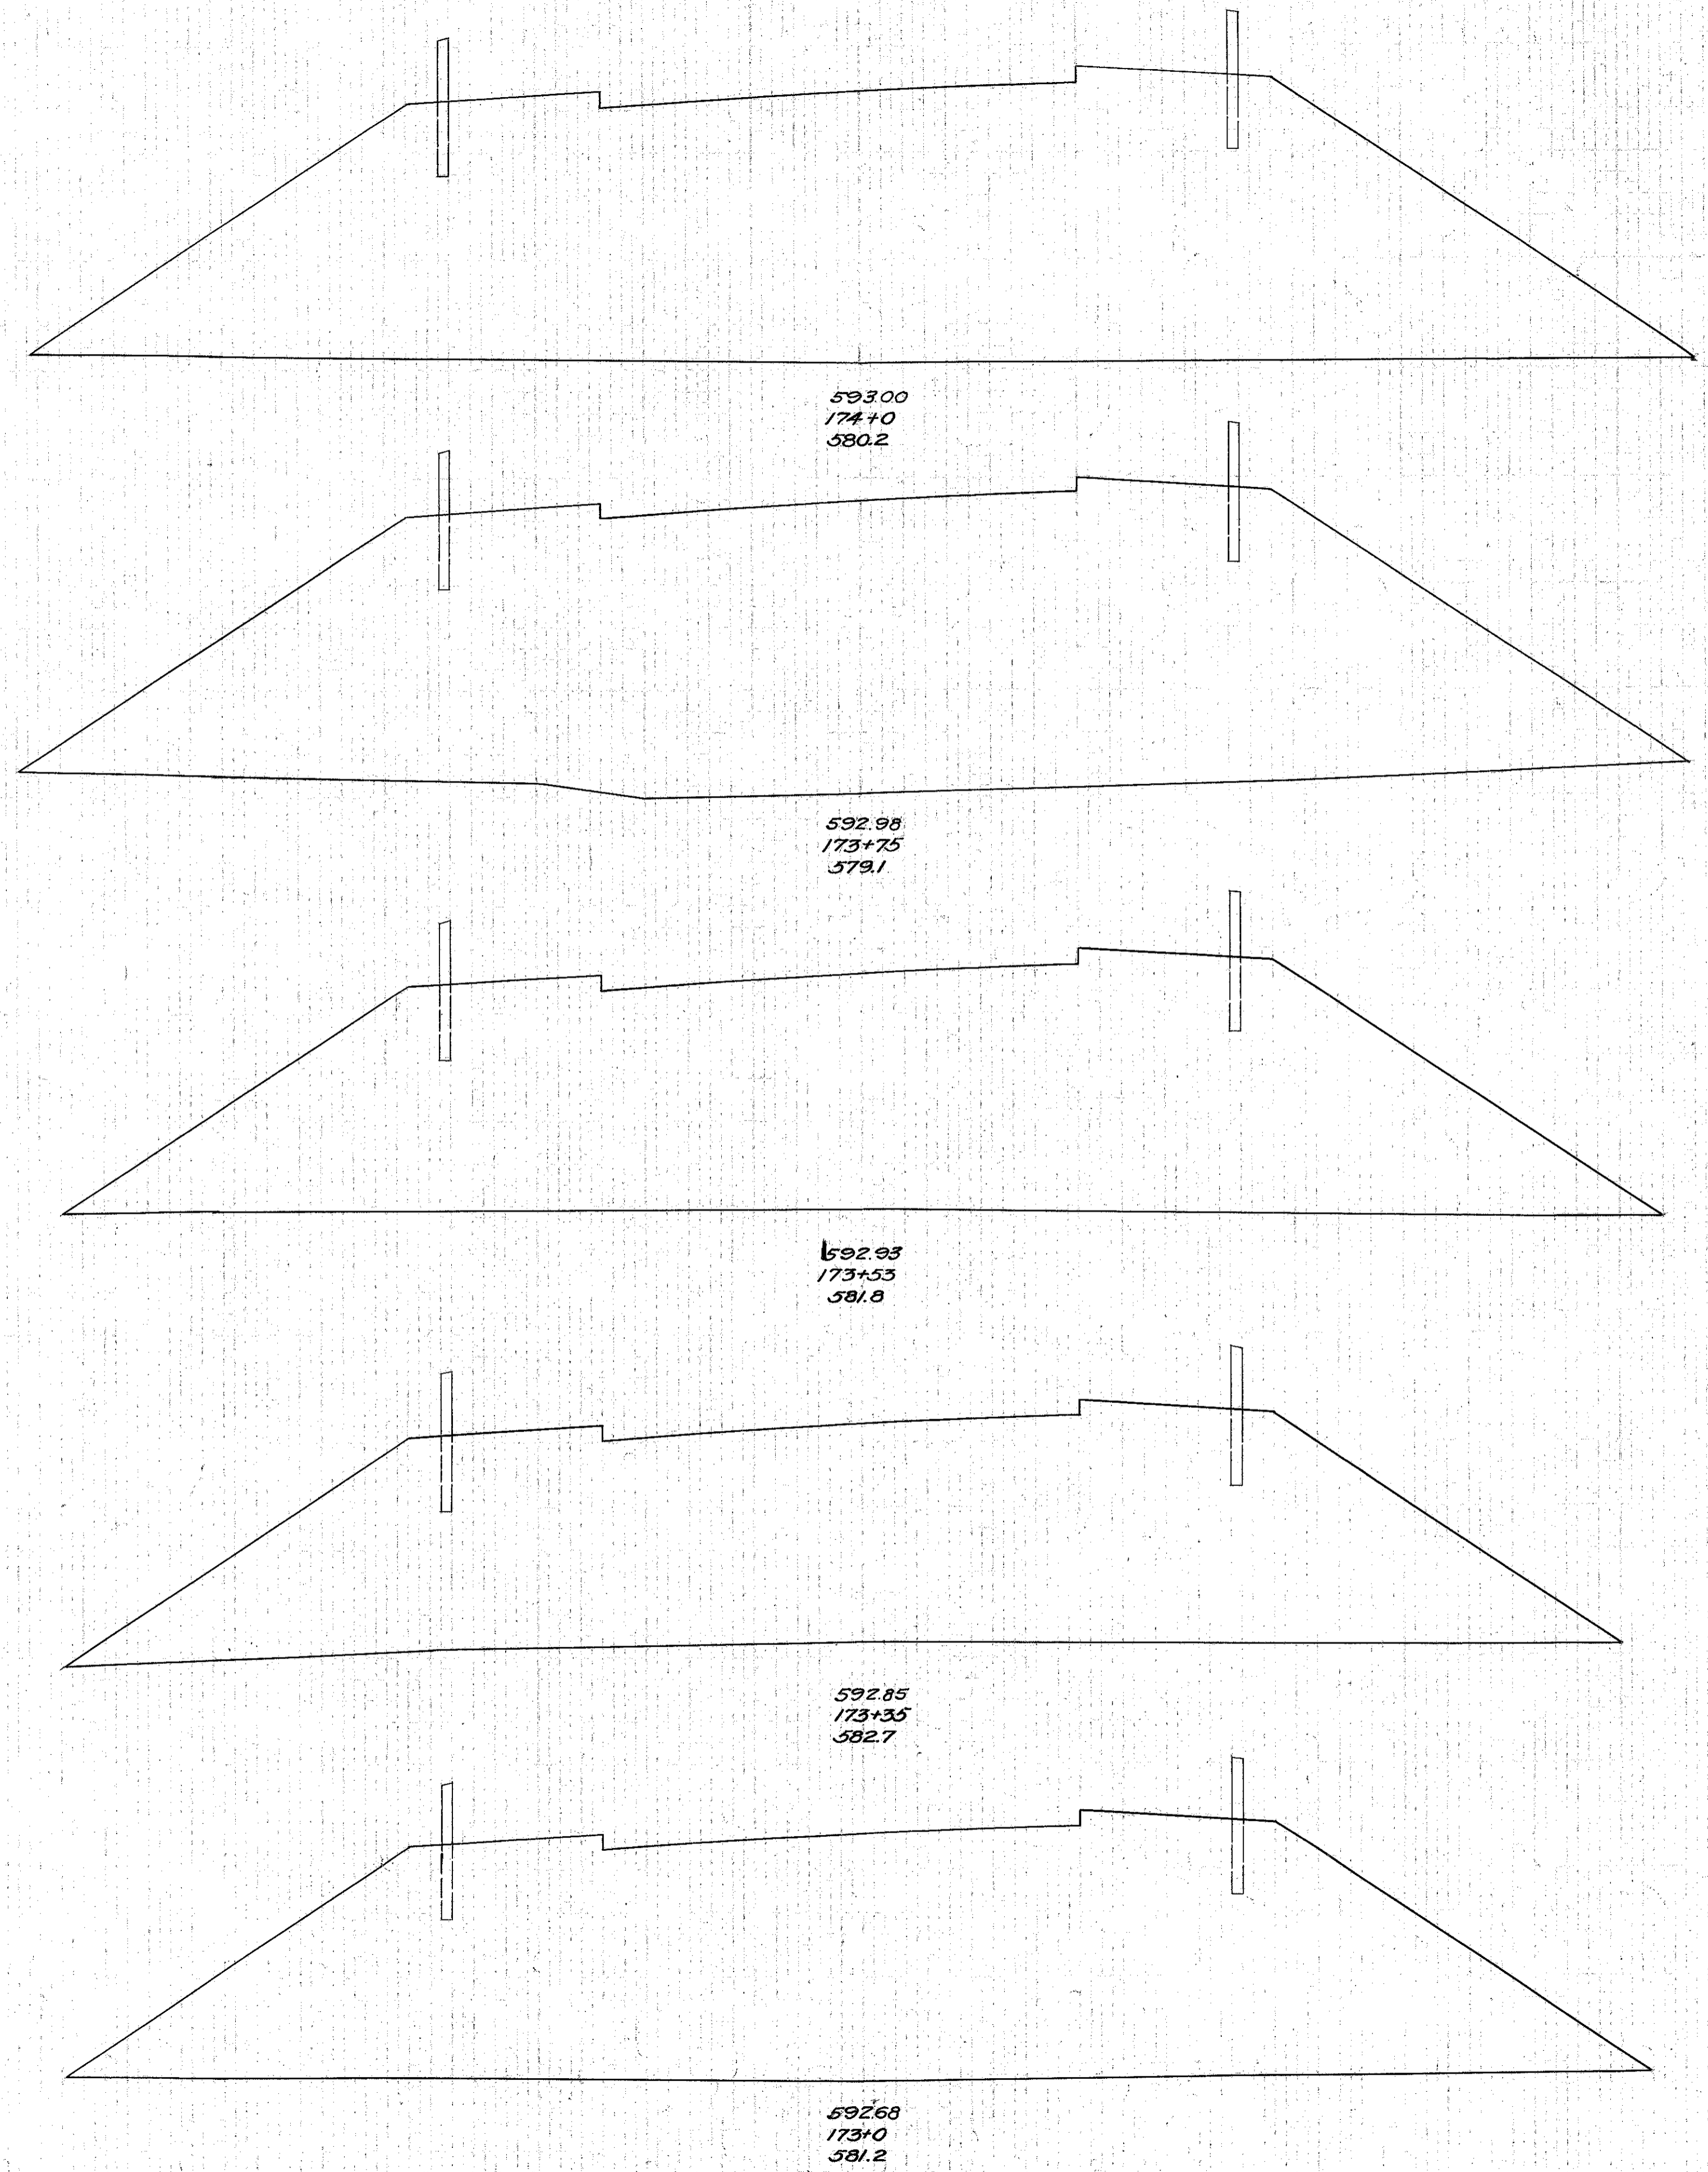

End Area	Cu. Yds.	
	Cut	Fill
0.0	7430	
0.0	7108	
0.0	7924	
0.0	5841	
0.0	6413	
0.0	4065	
0.0	5795	
0.0		
0.0	6432	
0.0		

Exc. 3.7  
Emb. 10,810.3  
Emb.+15% 12,431.8  
Barrow 12,429.1

Cu. Yds. ✓  
" " ✓  
" " ✓  
" " ✓

Sta. 173+0 - Sta. 174+0

£