


50 45 40 35 30 25 20 15 10 5 0 5 10 15 20 25 30 35 40 45 50

FED.AID PROJECT	STATE	FED.RD. DIST. No.	FISCAL YEAR	7 26
	OHIO			

SH. No 520 Lake Sec. B+C. Brs. County

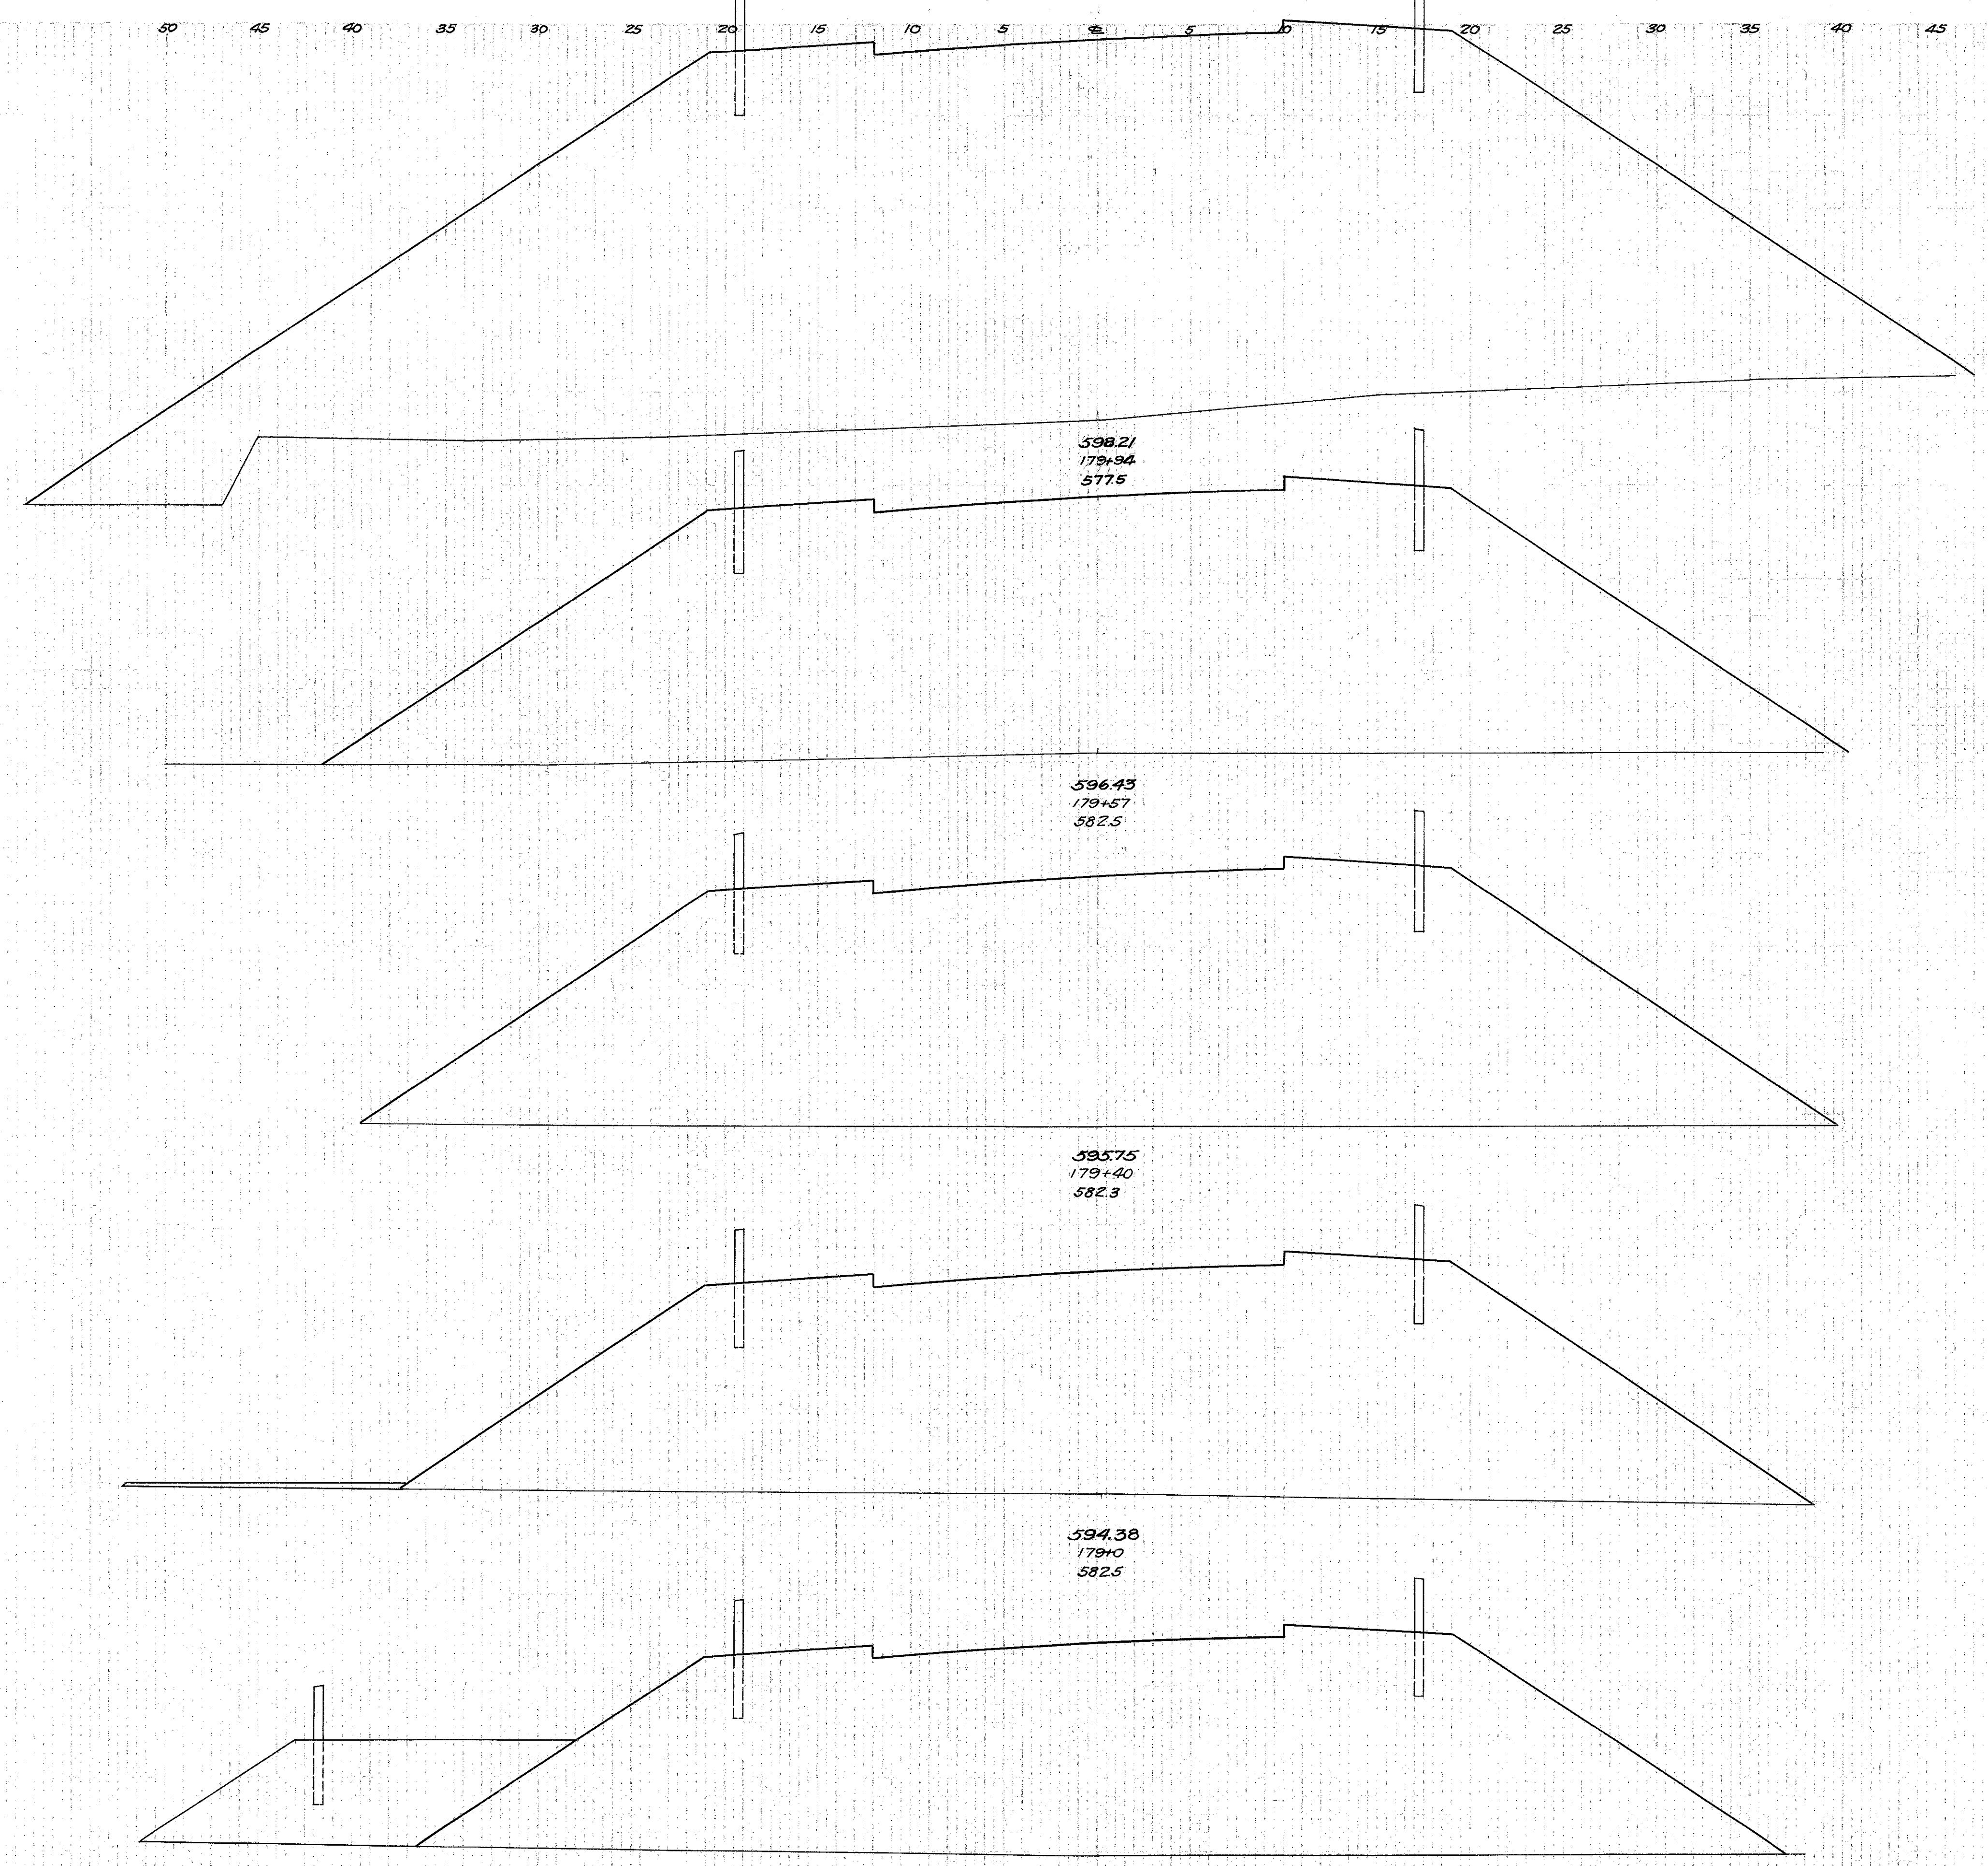

598.21
179+94
577.5

596.43
179+57
582.5

595.75
179+40
582.3

594.38
179+0
582.5

593.34
178+50
581.8

End Area	Cu. Yds.
Cut	Fill
0.0	1457.4
0.0	1622.1
0.0	855.8
0.0	522.1
0.0	802.6
0.0	113.3
0.0	700.5
0.0	1257.2
0.0	657.4
0.0	115.8

Drive →

Drive →

Drive →

Drive →

Drive →

STA. 178+50 TO STA. 179+94