


45 40 35 30 25 20 15 10 5 0 5 10 15 20 25 30 35 40 45

FED. AID PROJECT	STATE	FED. RD. DIST. NO.	FISCAL YEAR
	OHIO		86

S.H. No 520 Lake County
Sec. B + C Brs.

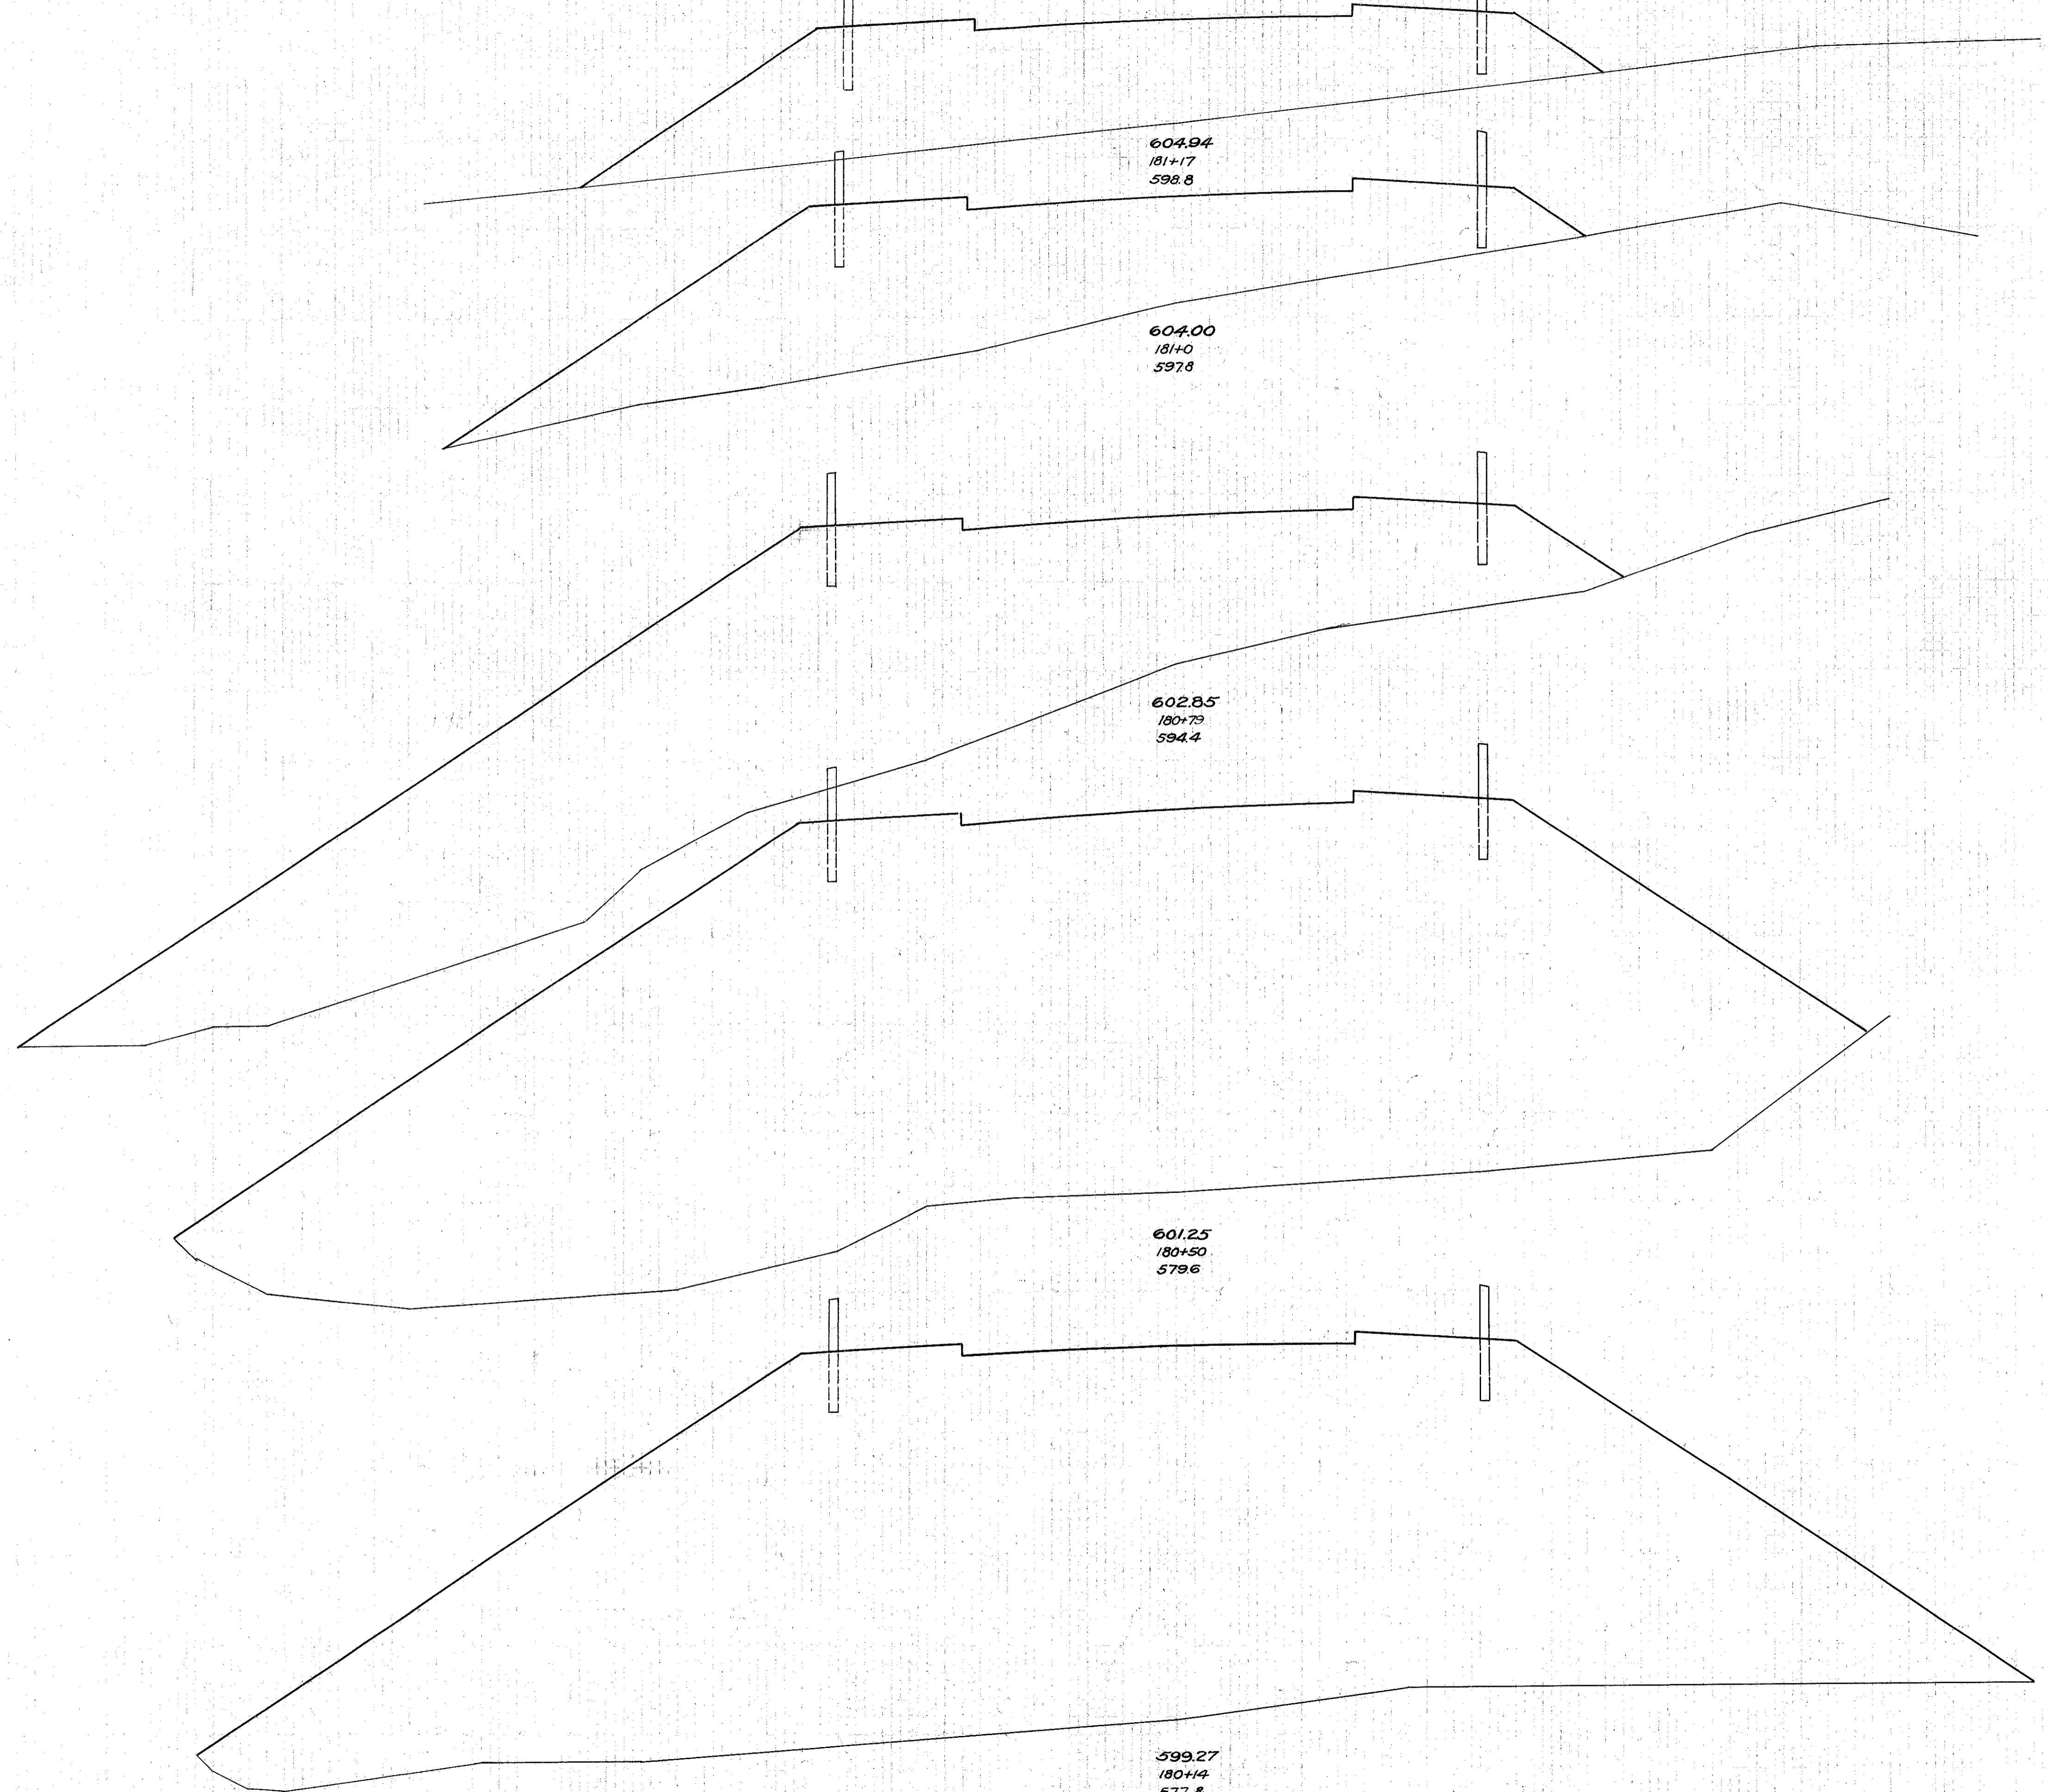

End Area	Cu. Yds	
	Cut	Fill
0.0	2910	
		0.0 2050
0.0	3600	
		0.0 4599
0.0	8224	
		0.0 13204
0.0	16363	
		0.0 21191
0.0	15424	
		0.0 1111

Exc. 5266 cu yds.
Emb. 14000 " "
Emb. +15% 16101 " "
Borrow 15574 " "

STA. 180+14 TO STA. 181+17