


35 30 25 20 15 10 5 0 5 10 15 20 25 30

30 25 20 15 10 5 0 5 10 15 20 25

FED.AID PROJECT	STATE	FED. RD DISTN#	FISCAL YEAR	9
	OHIO			26
S.H. No. 520 LAKE COUNTY			Sec. B + C. Brgs. COUNTY	

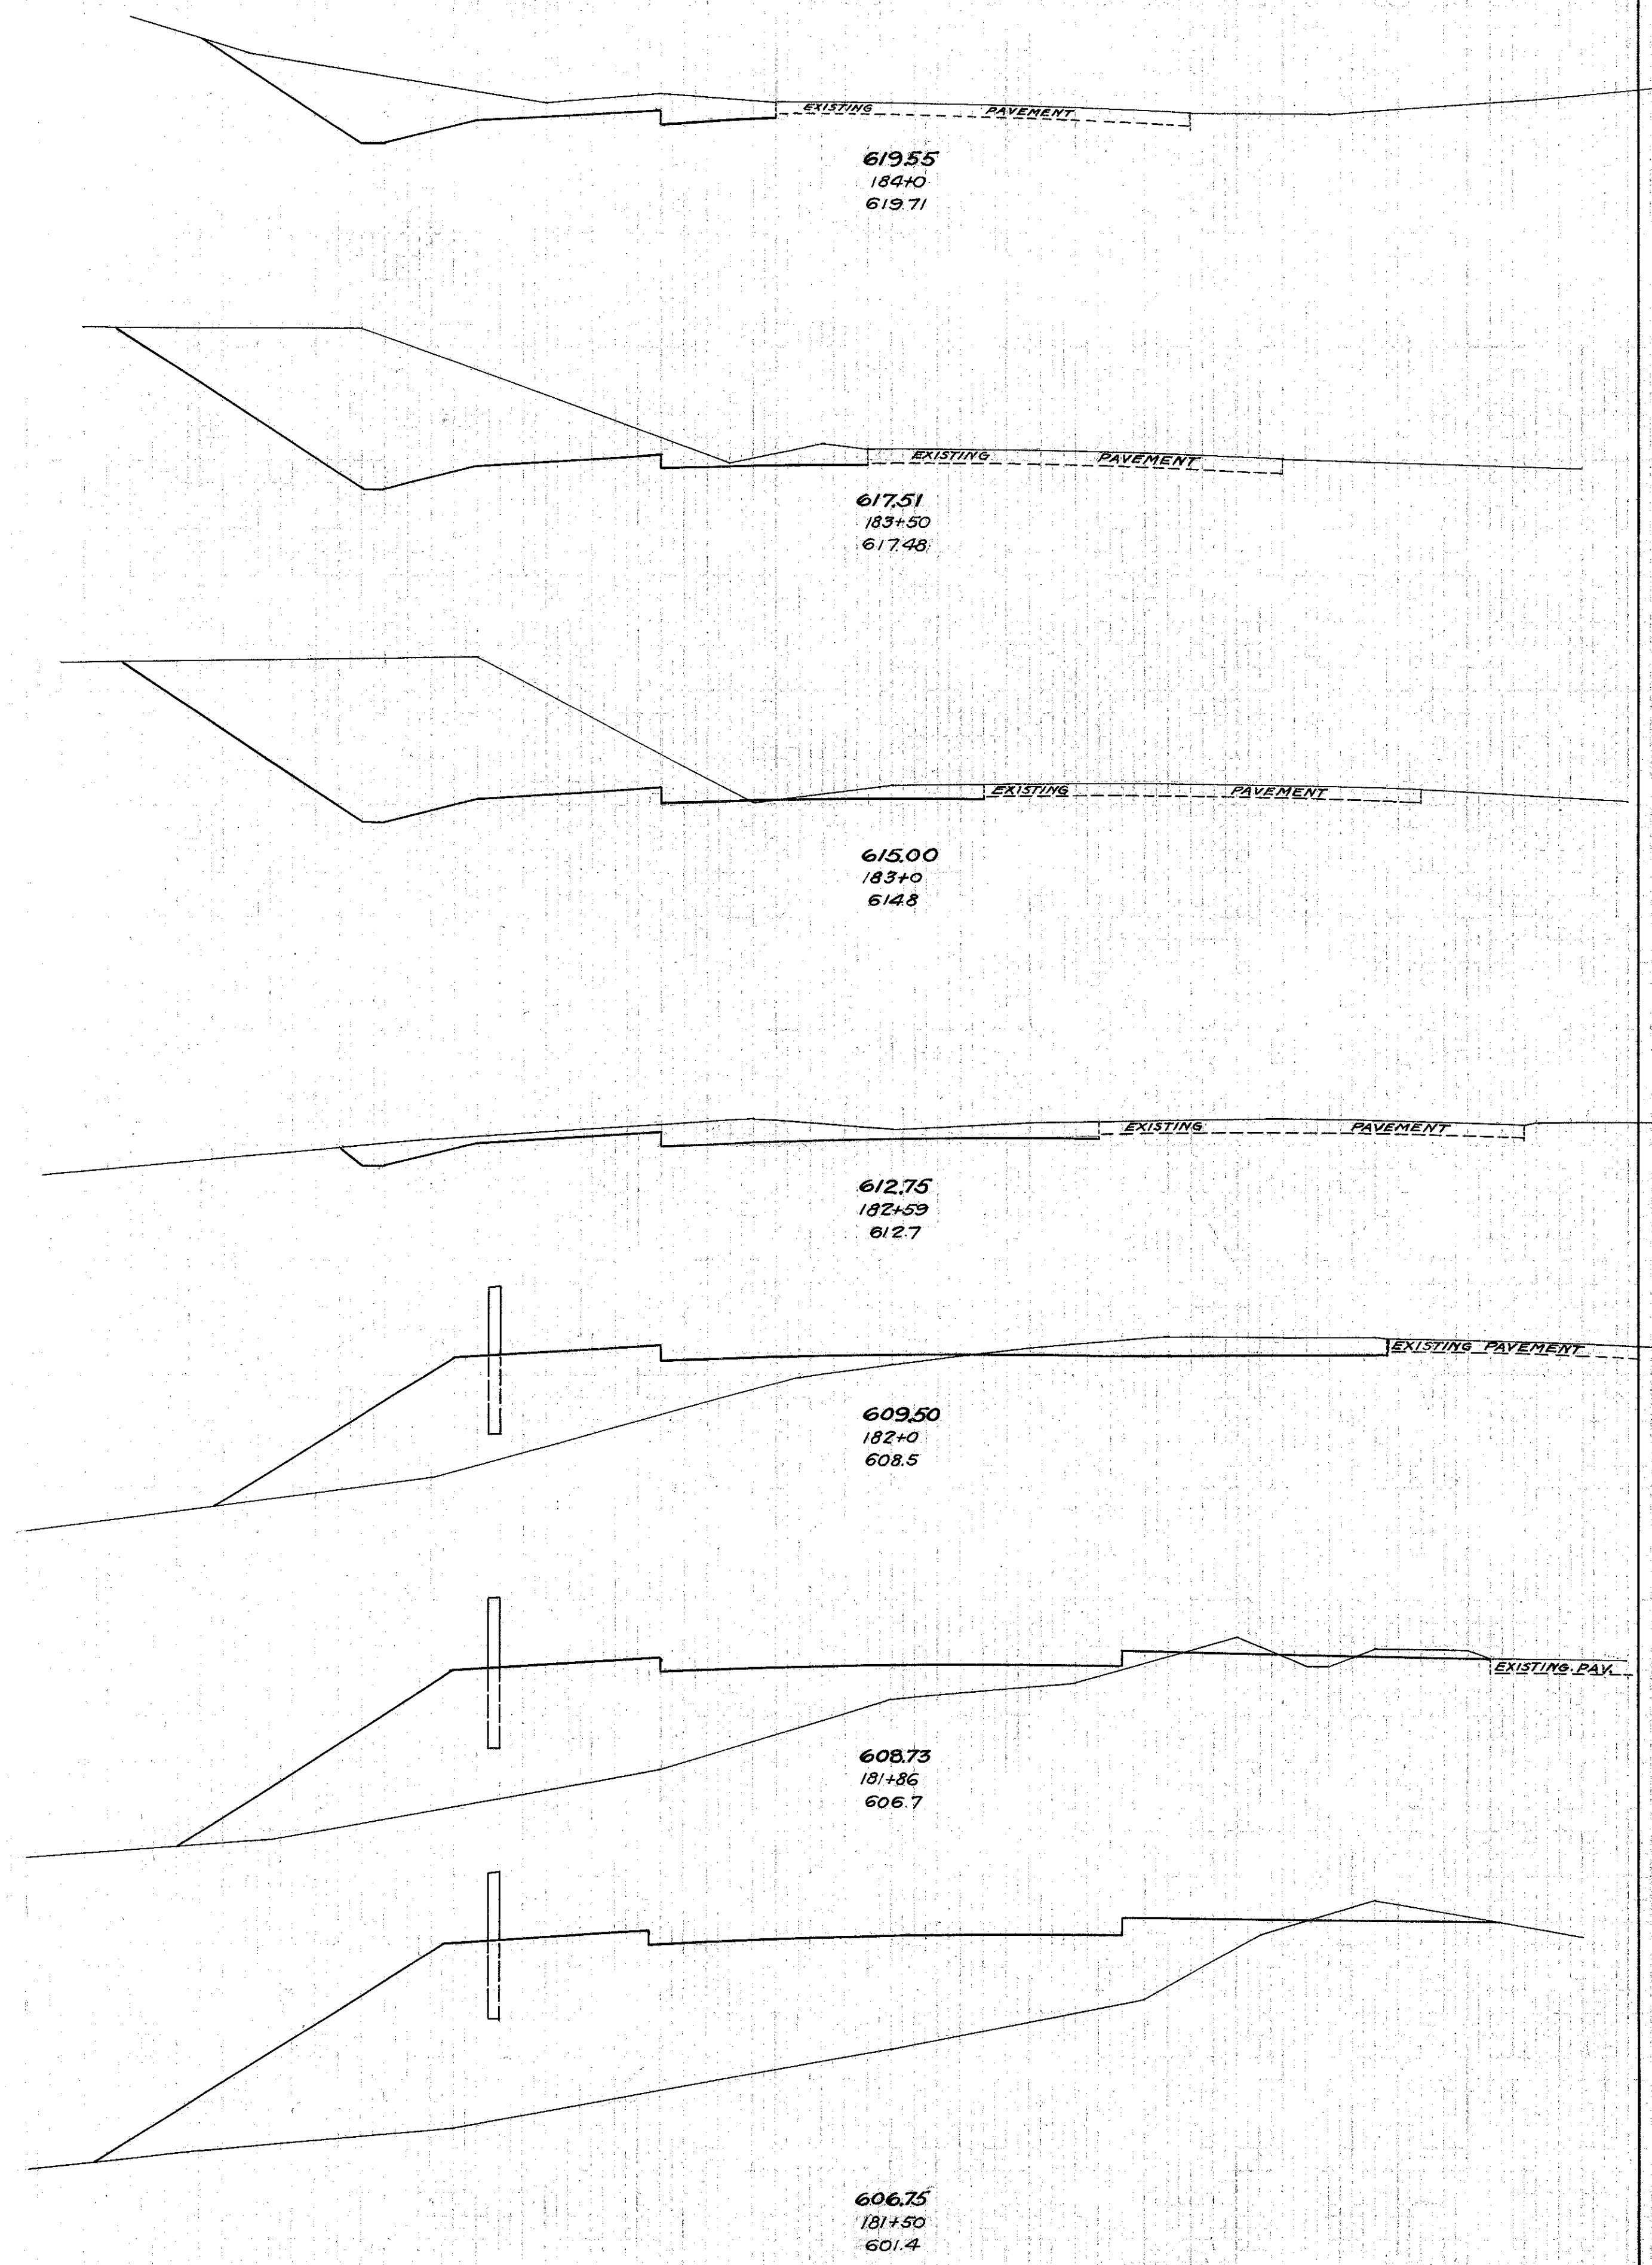

End Area	Cu. Yds.	
	Cut	Fill
326	00	
1157	00	
924	00	
1896	00	
1123	00	
1015	00	
214	00	
361	850	
116	778	
41	537	
38	1291	
46	2522	
32	2492	
00	3302	

End Area	Cu. Yds.	
	Cut	Fill
0.0	0.0	
58	48	
7.1	89	

185+35.46 End of Project
622.68

STA. 181+50 TO STA. 185+35.46