


60 50 40 30 20 10 0 10 20 30 40 50 60

FED. AID PROJECT	STATE	FED. RD. DIST. NO.	FISCAL YEAR	10 28
	OHIO			
S.H. No. 520 LAKE COUNTY			Sec. B&C, Brs. COUNTY	

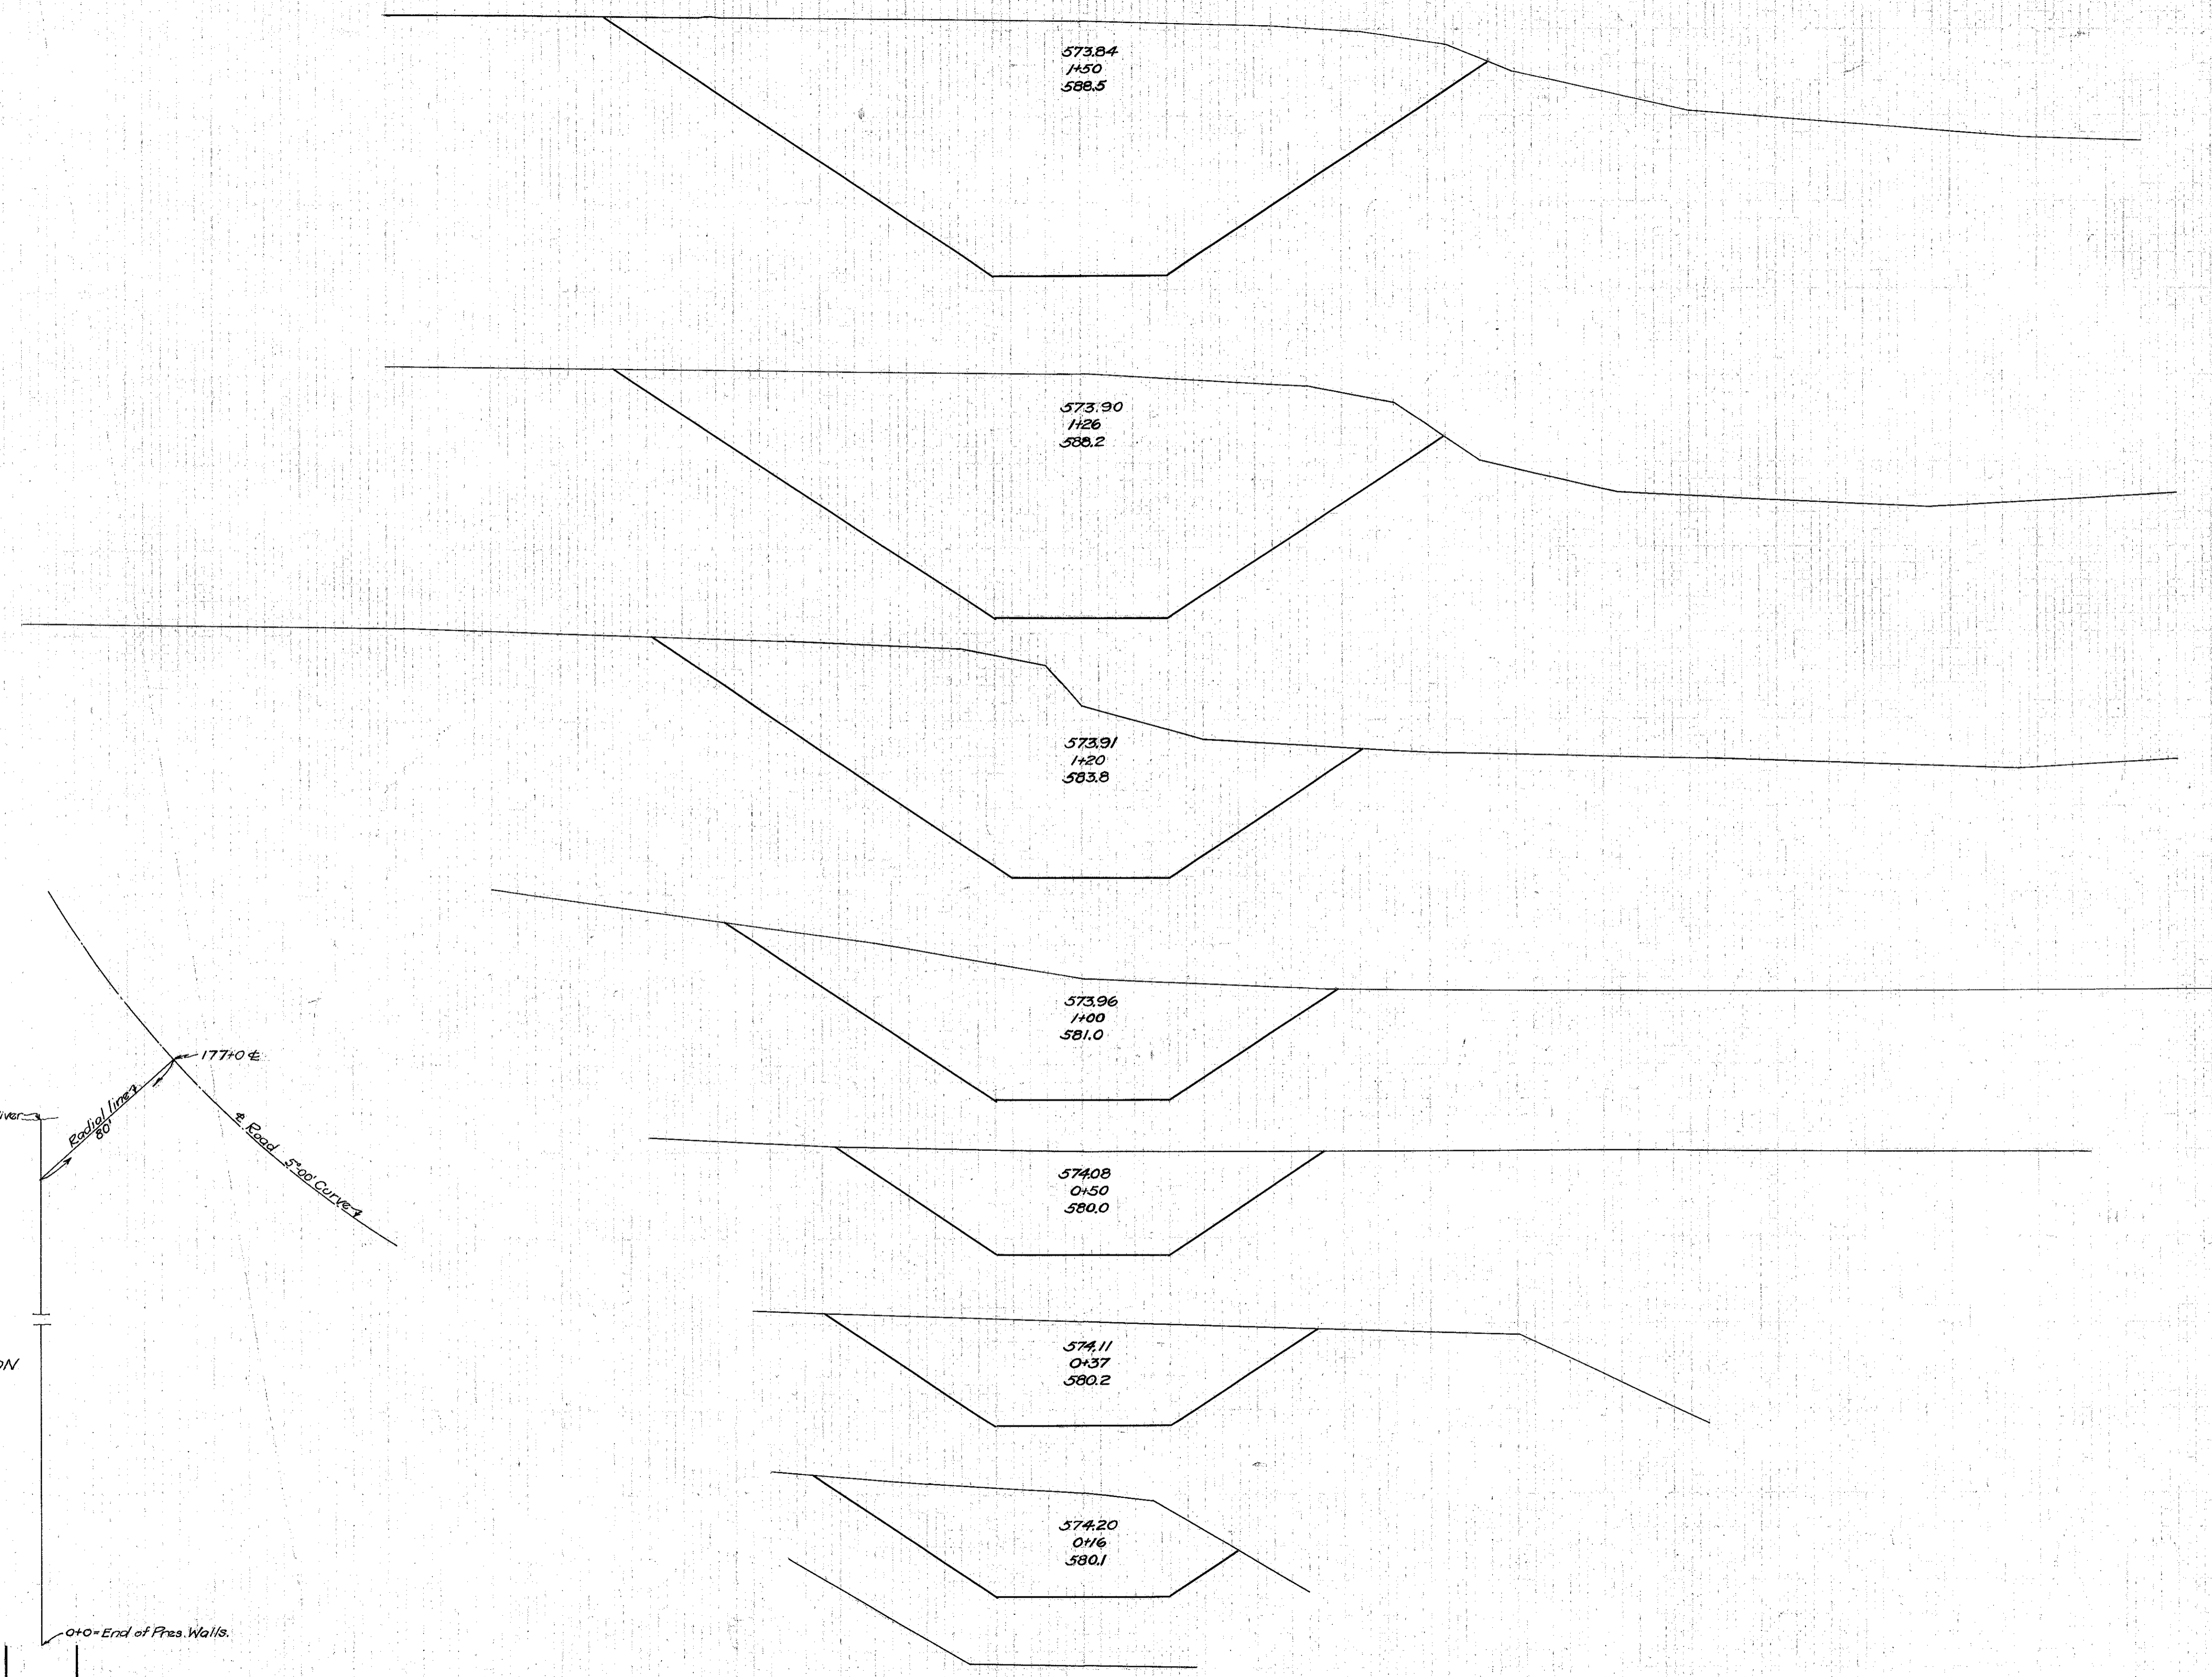

End Area	Cu. Yds.	
	Cut	Fill
159.1		
		3932
4254		
		78.0
276.0		
		165.6
170.8		
		2639
114.3		
		56.3
119.8		
		85.9
101.9		
		30.0
0.0		

CREEK RELOCATION