

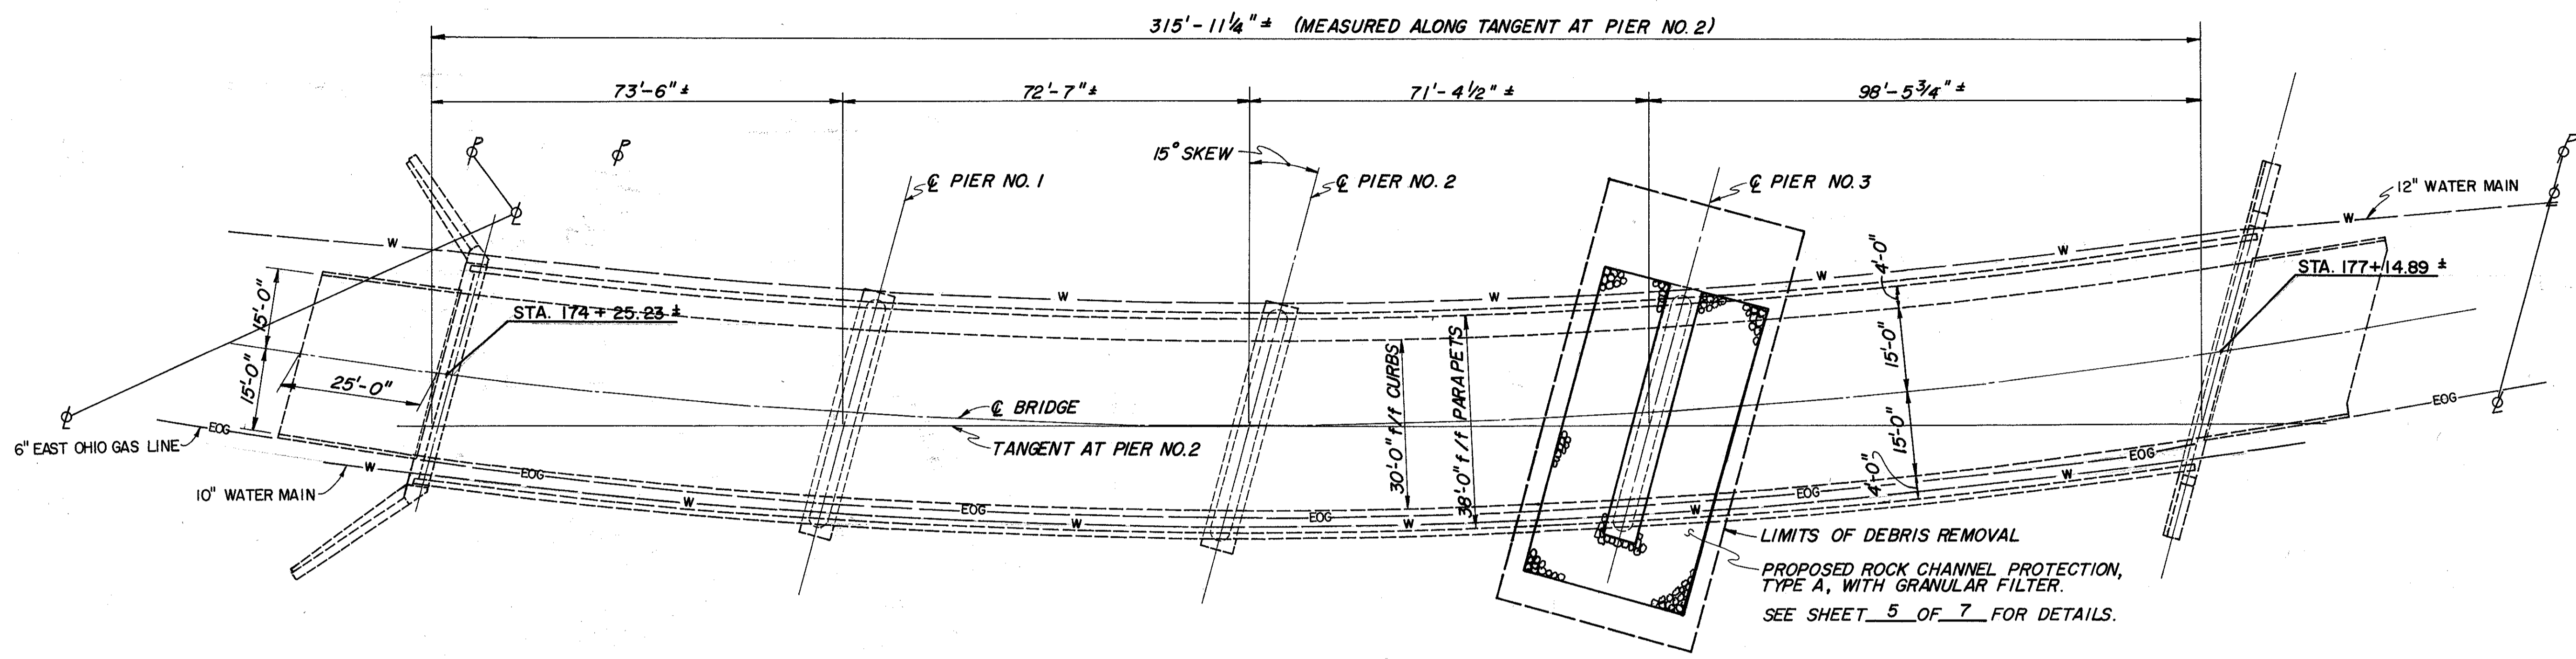


BR-37-89

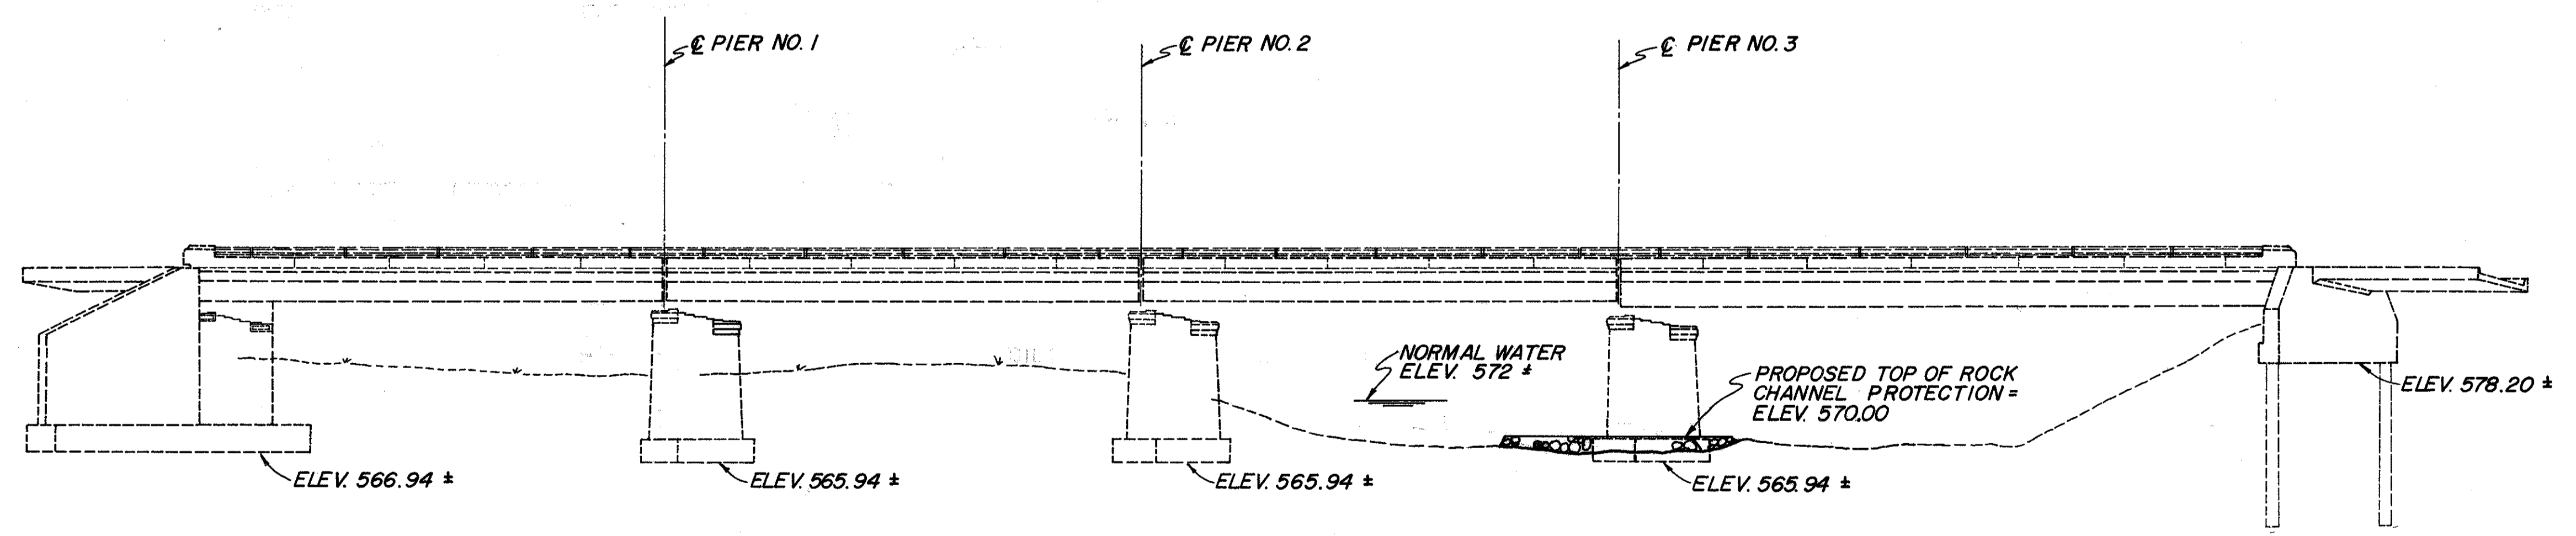

GENERAL PLAN

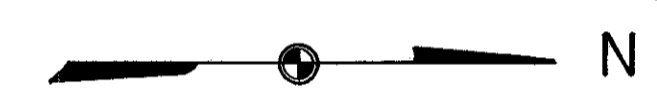

ELEVATION

STATE OF OHIO DEPARTMENT OF TRANSPORTATION DISTRICT 12 BRIDGE DEPARTMENT						4 / 7
GENERAL PLAN & ELEVATION						
BR. NO. LAK-283-0472 OVER THE CHAGRIN RIVER						
LAKE COUNTY						OHIO
DESIGNED	DRAWN	TRACED	CHECKED	REVIEWED	DATE	REVISED
BGW	GLC	GLC	GWM	DWL	6/27/89	