


END AREA	CUT	FILL	Exc.	EMB.
89	1			
126	0			
99	10			
48	54			
0	128			
4	426			
5	443			
6	364			
58	36			
93	15			

Excavation	3122	Cu. Yds.
Embankment	1443	Cu. Yds.
Embankment +35% 1948	1948	Cu. Yds.

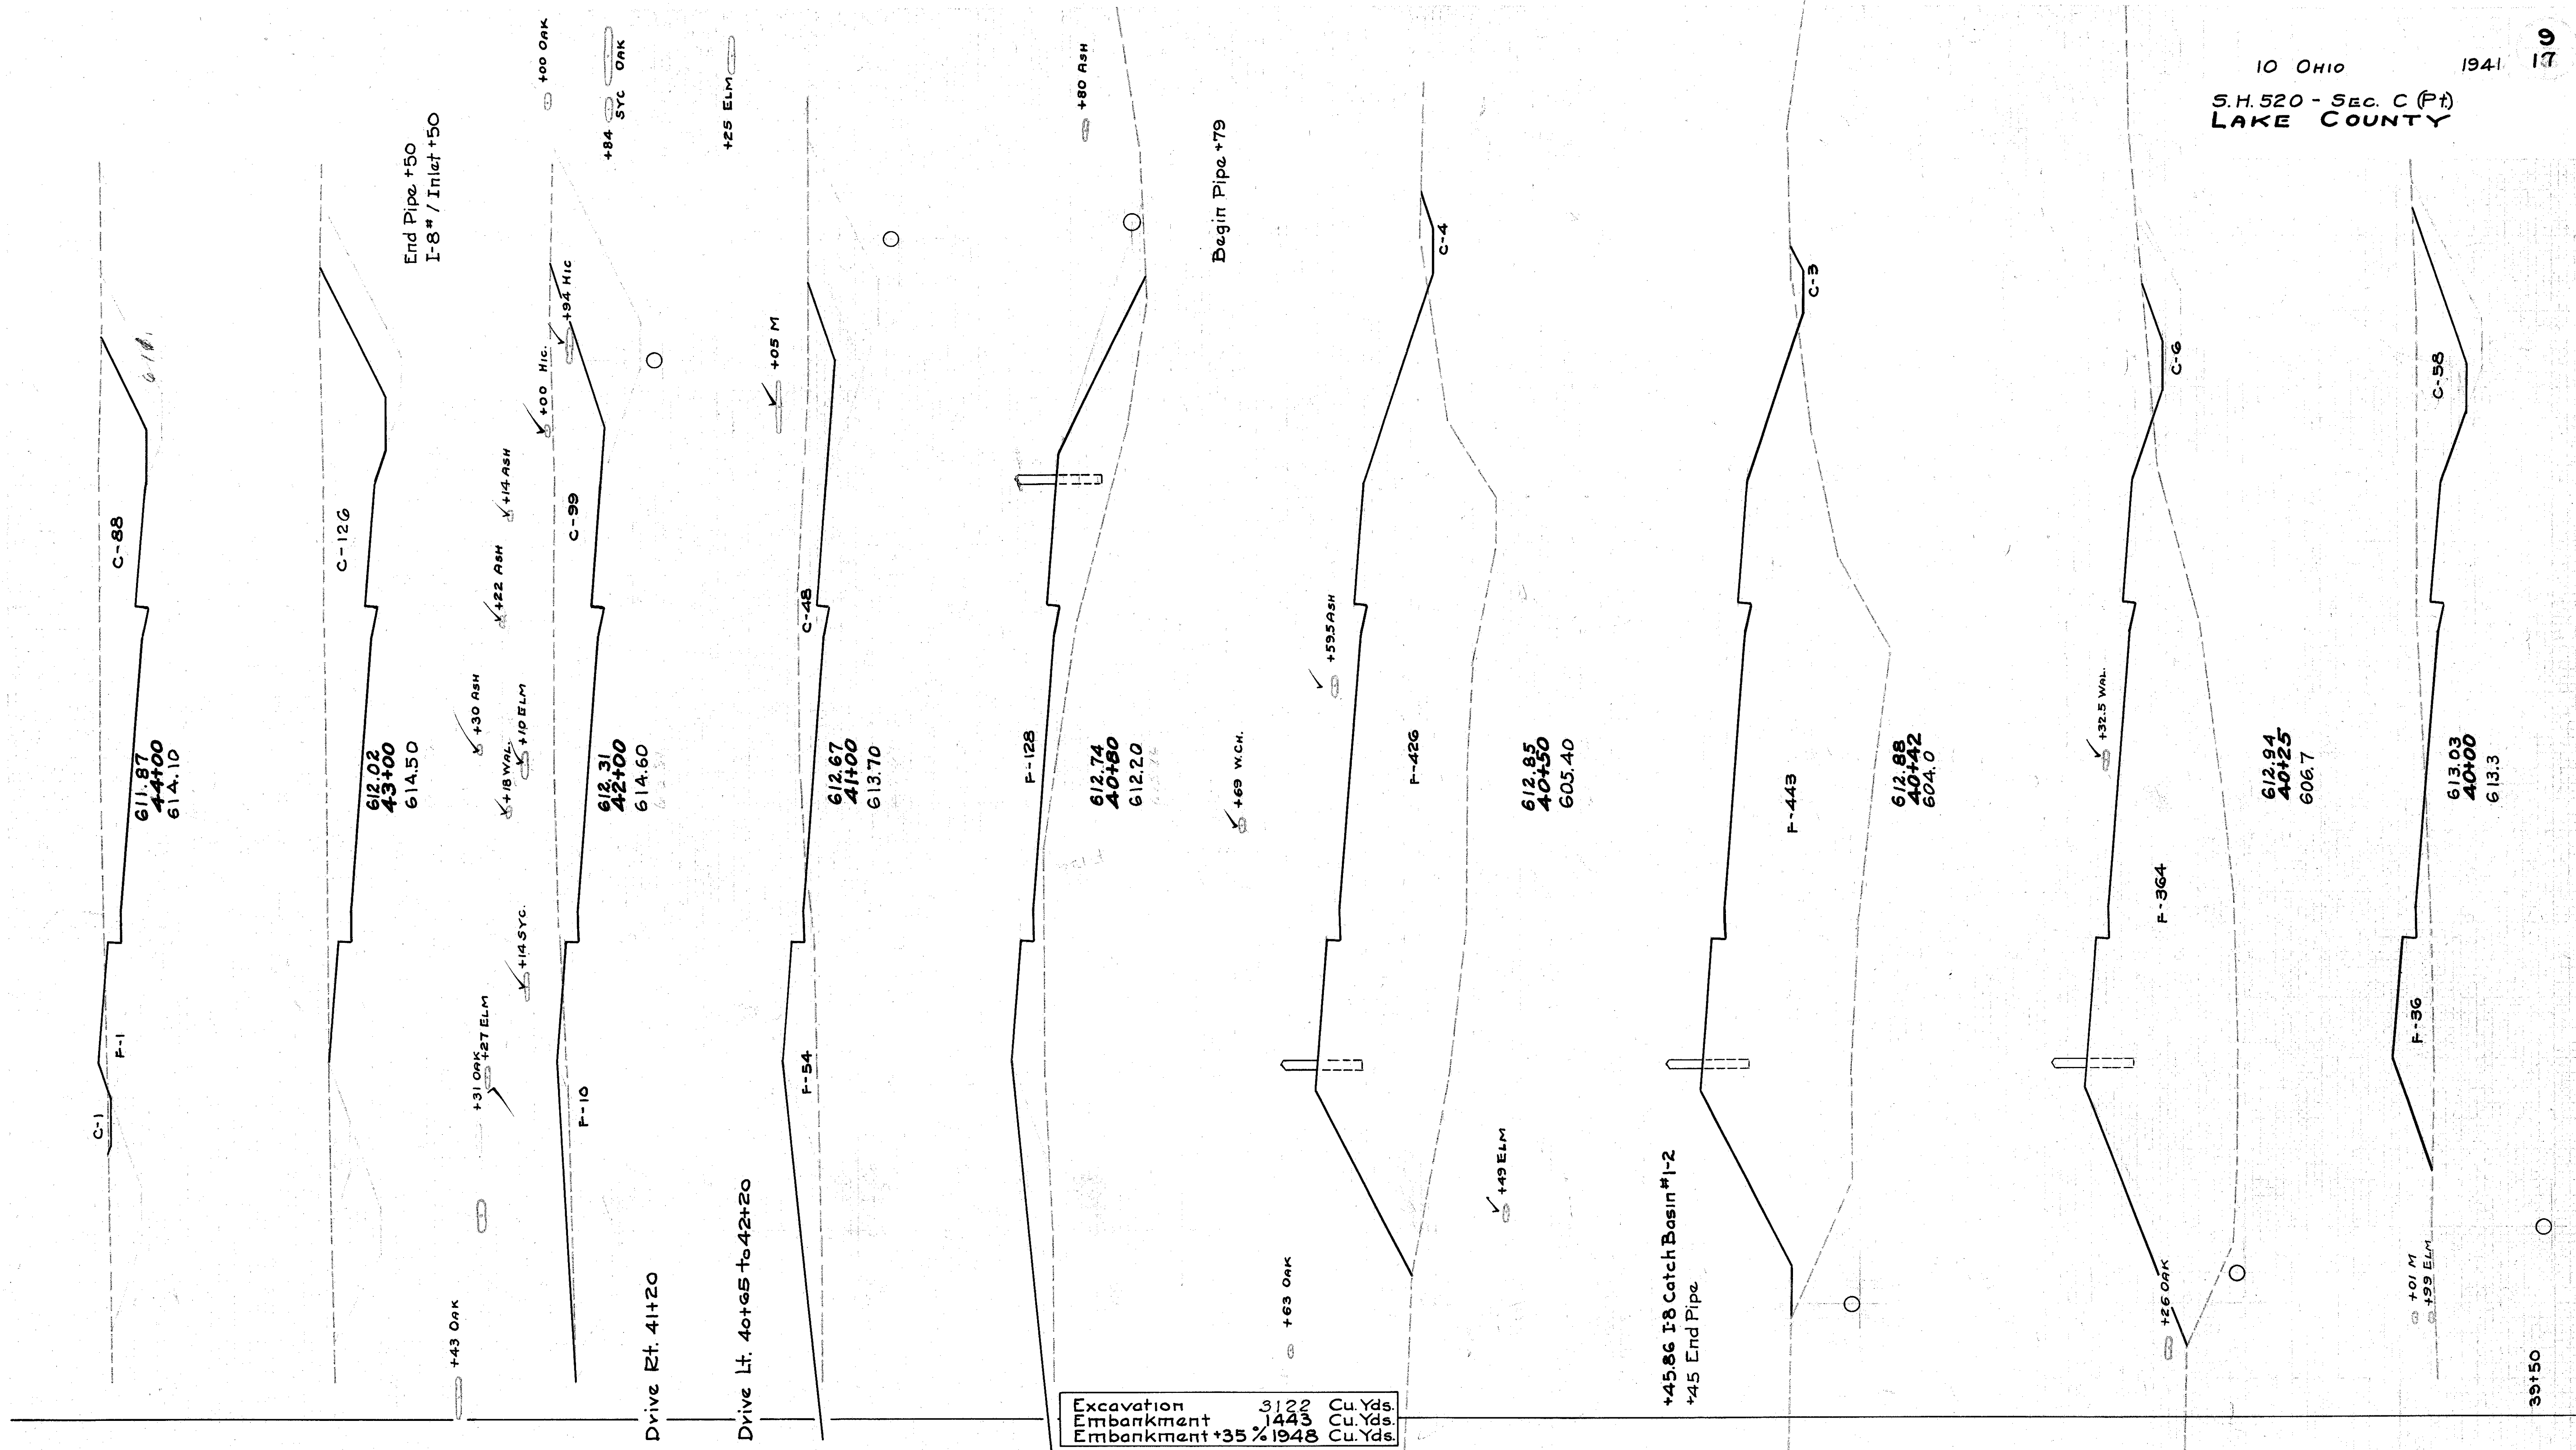

STA. 40+00 TO 44+00

55 30 40 45 35 20 25 10 15 5 10 15 20 25 30 35 40