


END AREA	CUT	FILL	Exc.	EMB.
19	1			
		67	37	
17	19			
		74	180	
23	78			
		34	207	
13	145			
		19	366	
7	250			
		6	260	
5	310			
		2	287	
0	310			
		2	451	
2	177			
		0	3	
		54	441	
27	61			
		104	208	
		163	156	
61	23			
		222	63	
59	11			
		274	22	
		27	149	

STA. 52+00
 END OF PROJECT

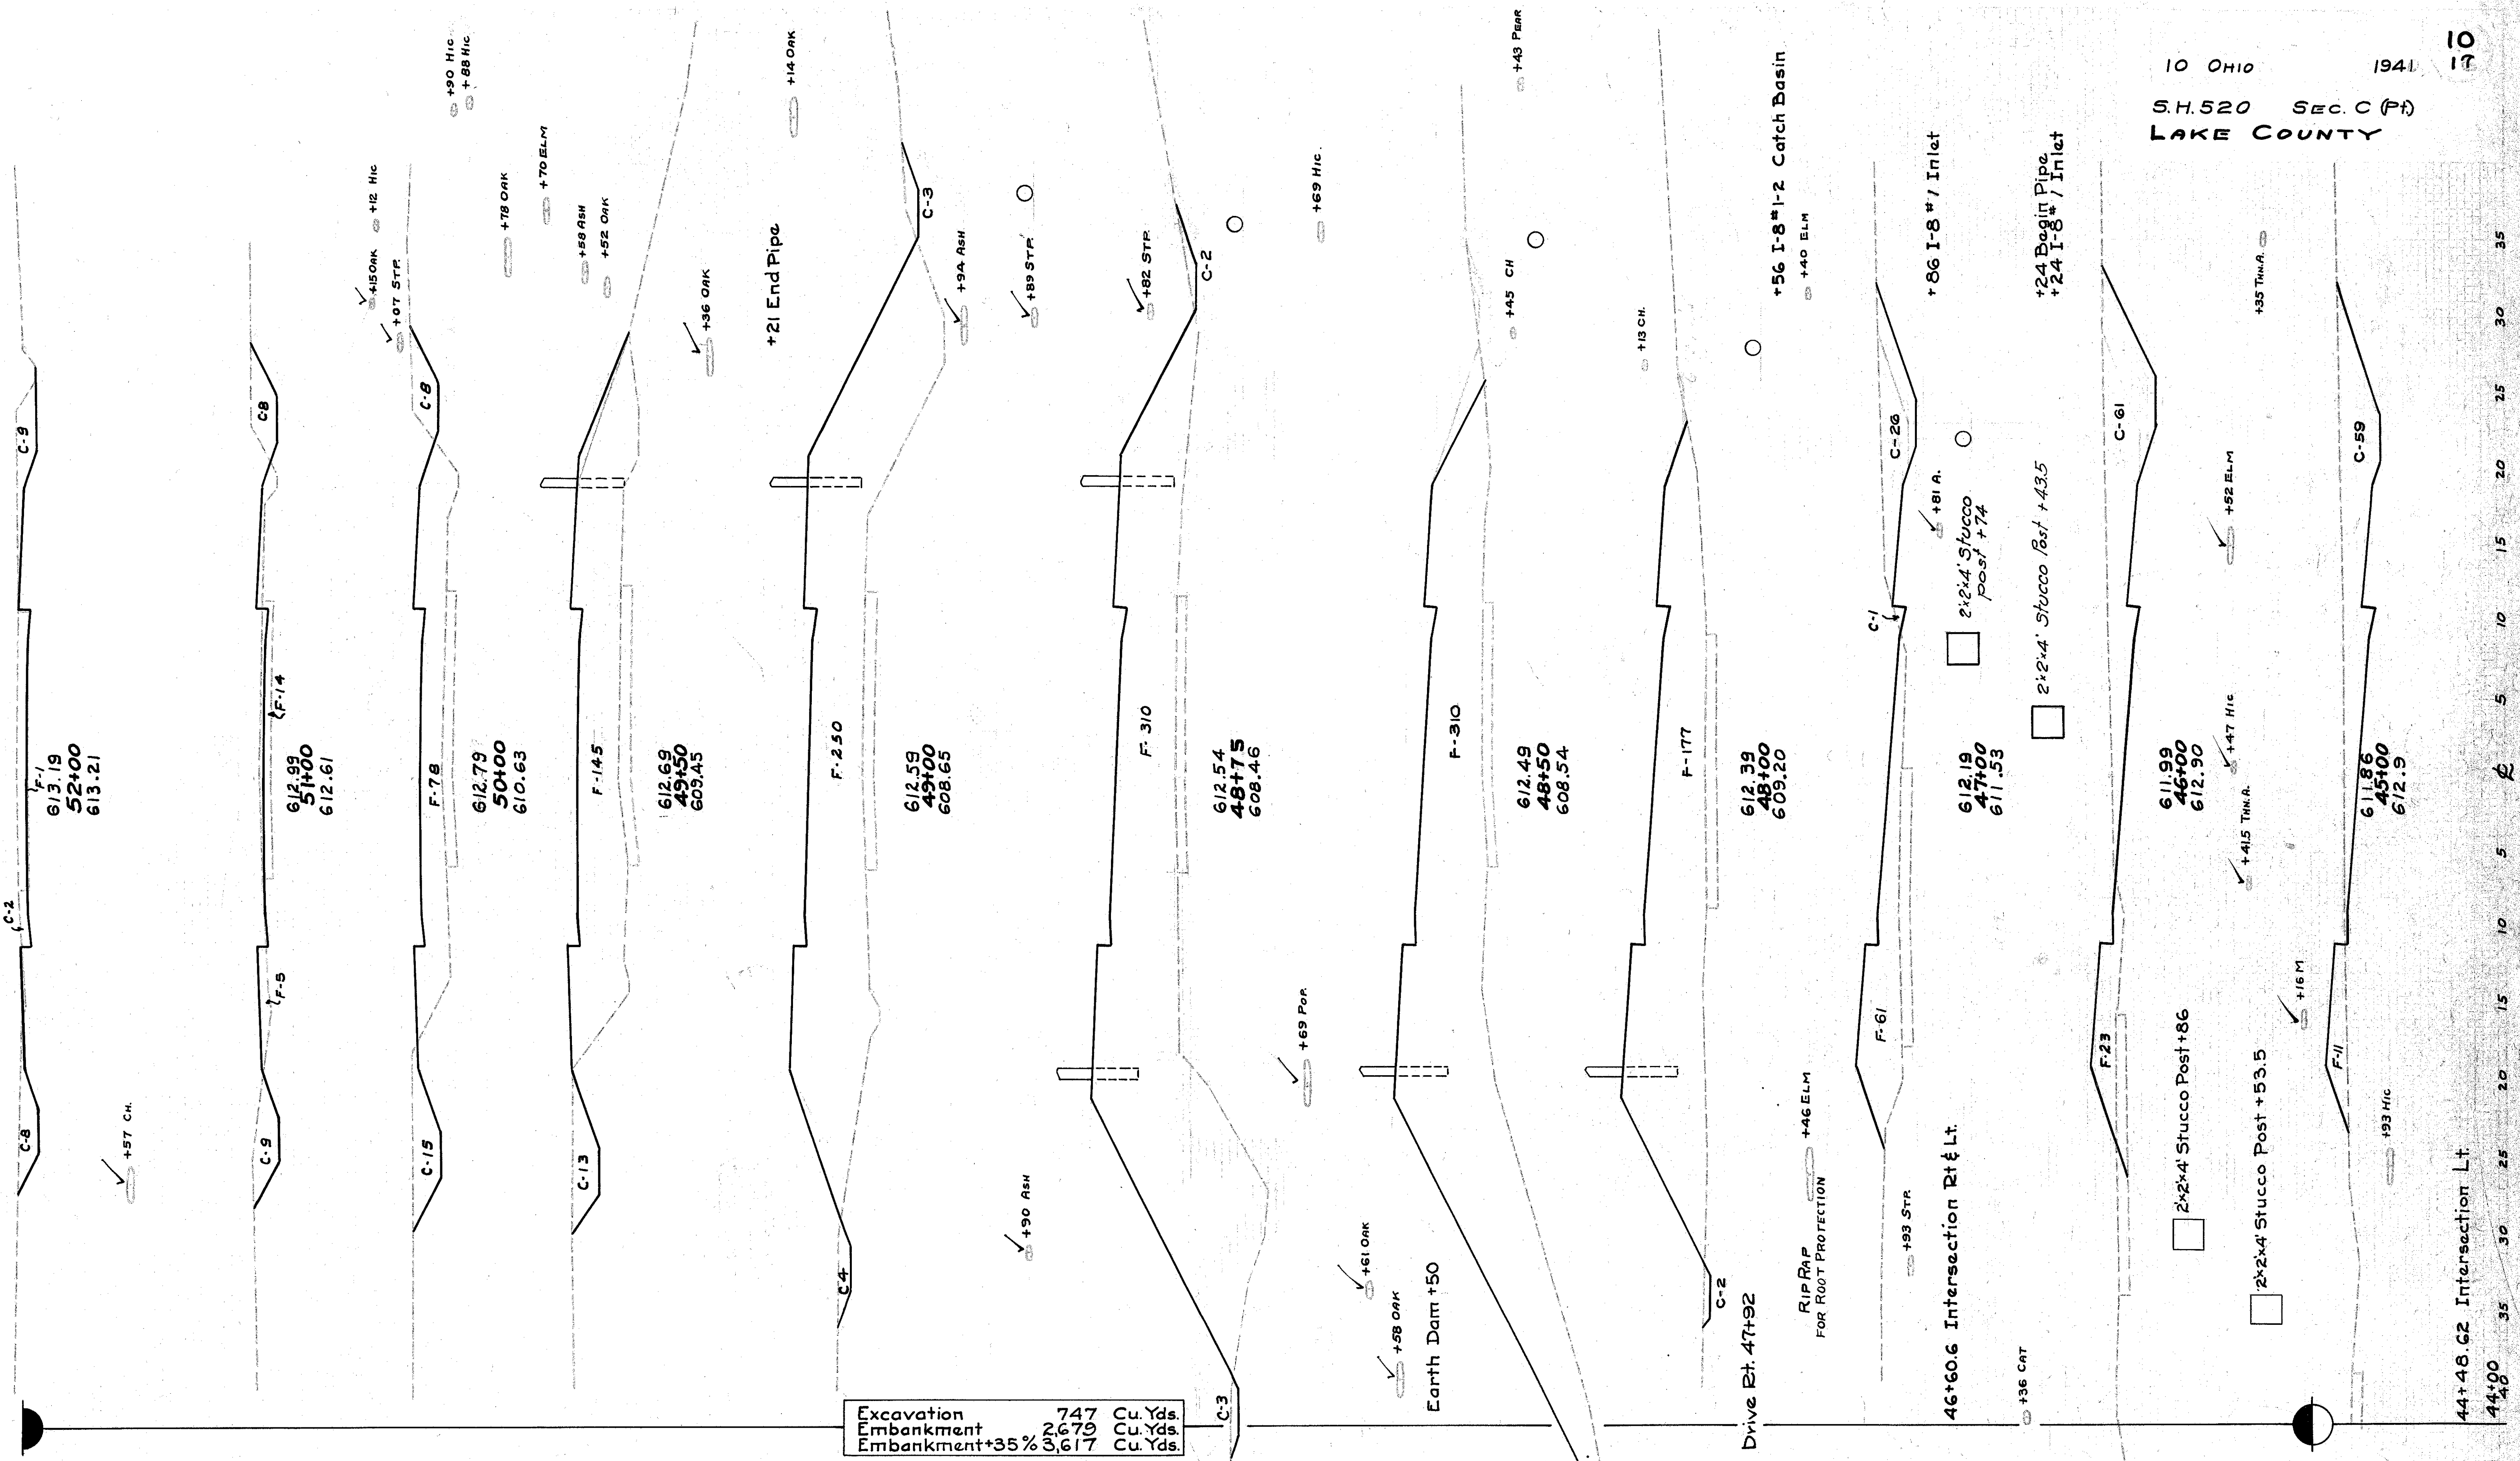

STA. 45+00 TO 52+00