


SEEDING & SODDING	
WIDTH	AREA
LIN. FT.	Sq. YDS.
48	
267	
48	
267	
48	
267	
48	
222	
32	

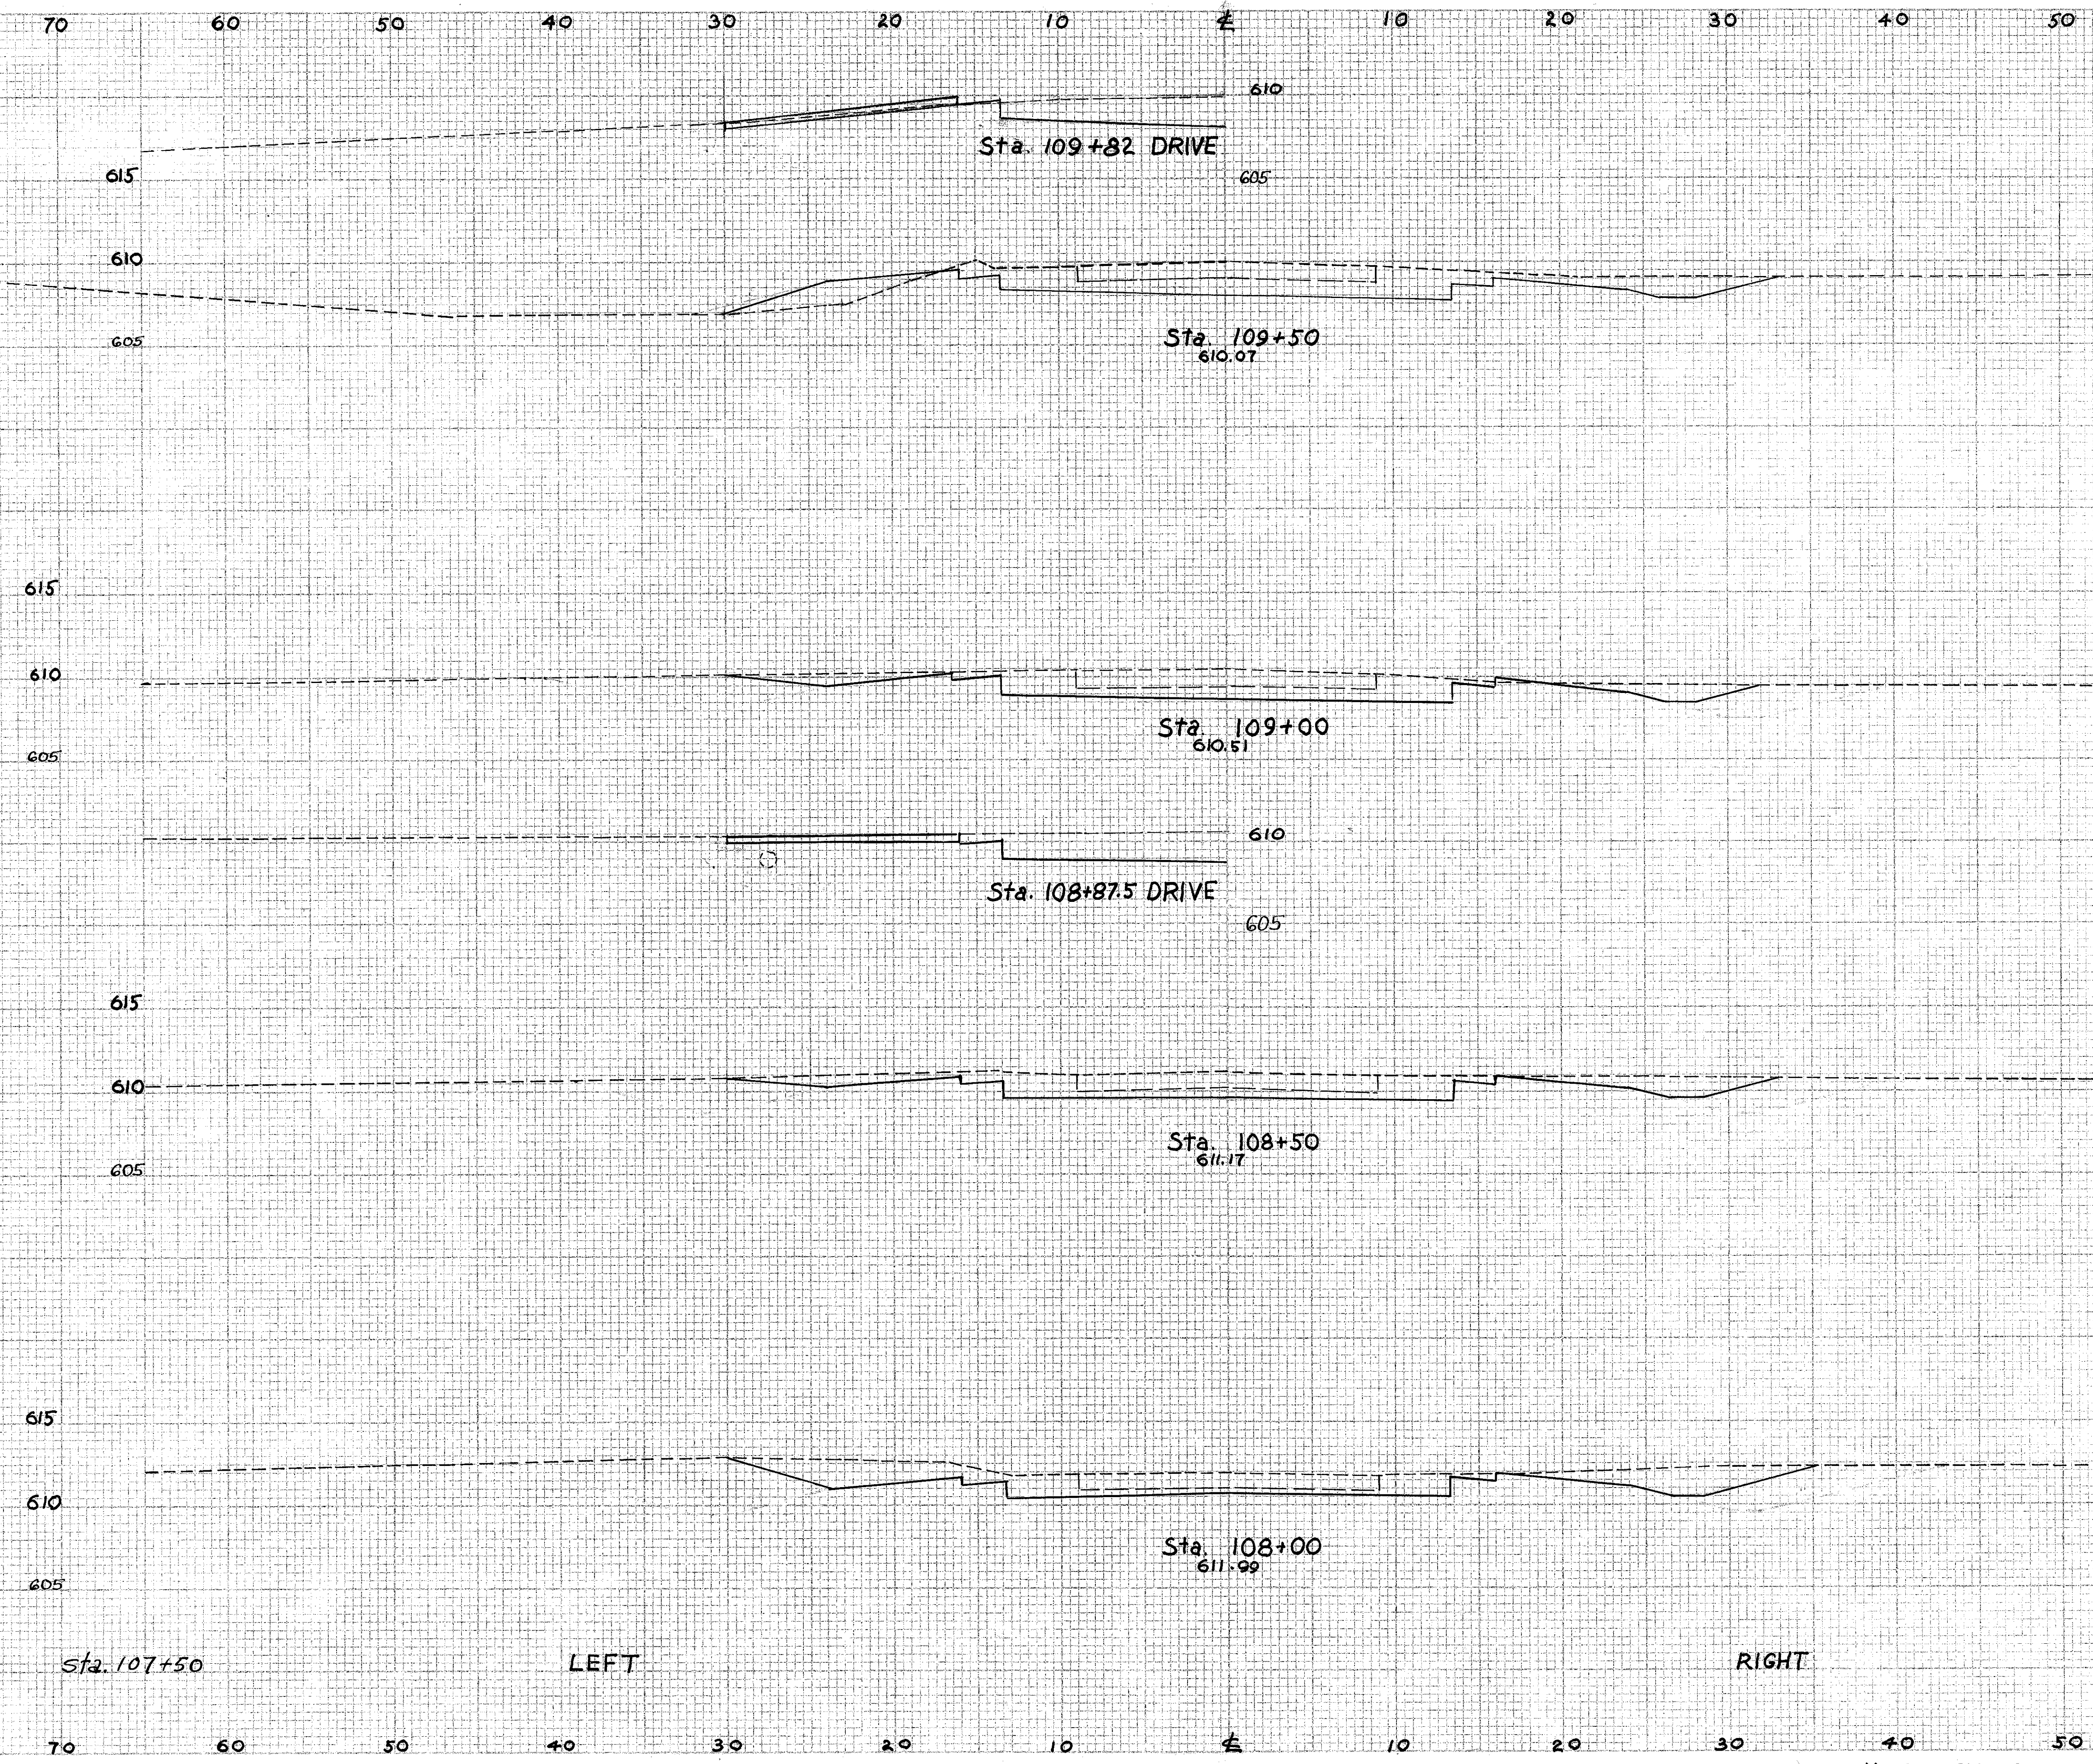

END AREA		CU. YDS.	
CUT	FILL	CUT	FILL
50	18		
		85	17
42	0		
		67	0
30	0		
		69	0
Forward	44	0	
Back	14	0	
		24	0
Sta. 107+50	12	0	

EAST LAKE  
CODE  
6807

EAST LAKE  
CODE  
6201

EXCAVATION 2650 cu yds  
EMBANKMENT 30,152 cu yds  
EMBANKMENT +22% 36,785 cu yds

X-SECTIONS Sta. 108+00 to 109+50