


LAK-283-(661-6.94)
LAKE COUNTY

SEEDING & SODDING	
WIDTH	AREA
LIN. FT.	Sq. Yds.

80	438
78 House	419
73	386
66	317
48	

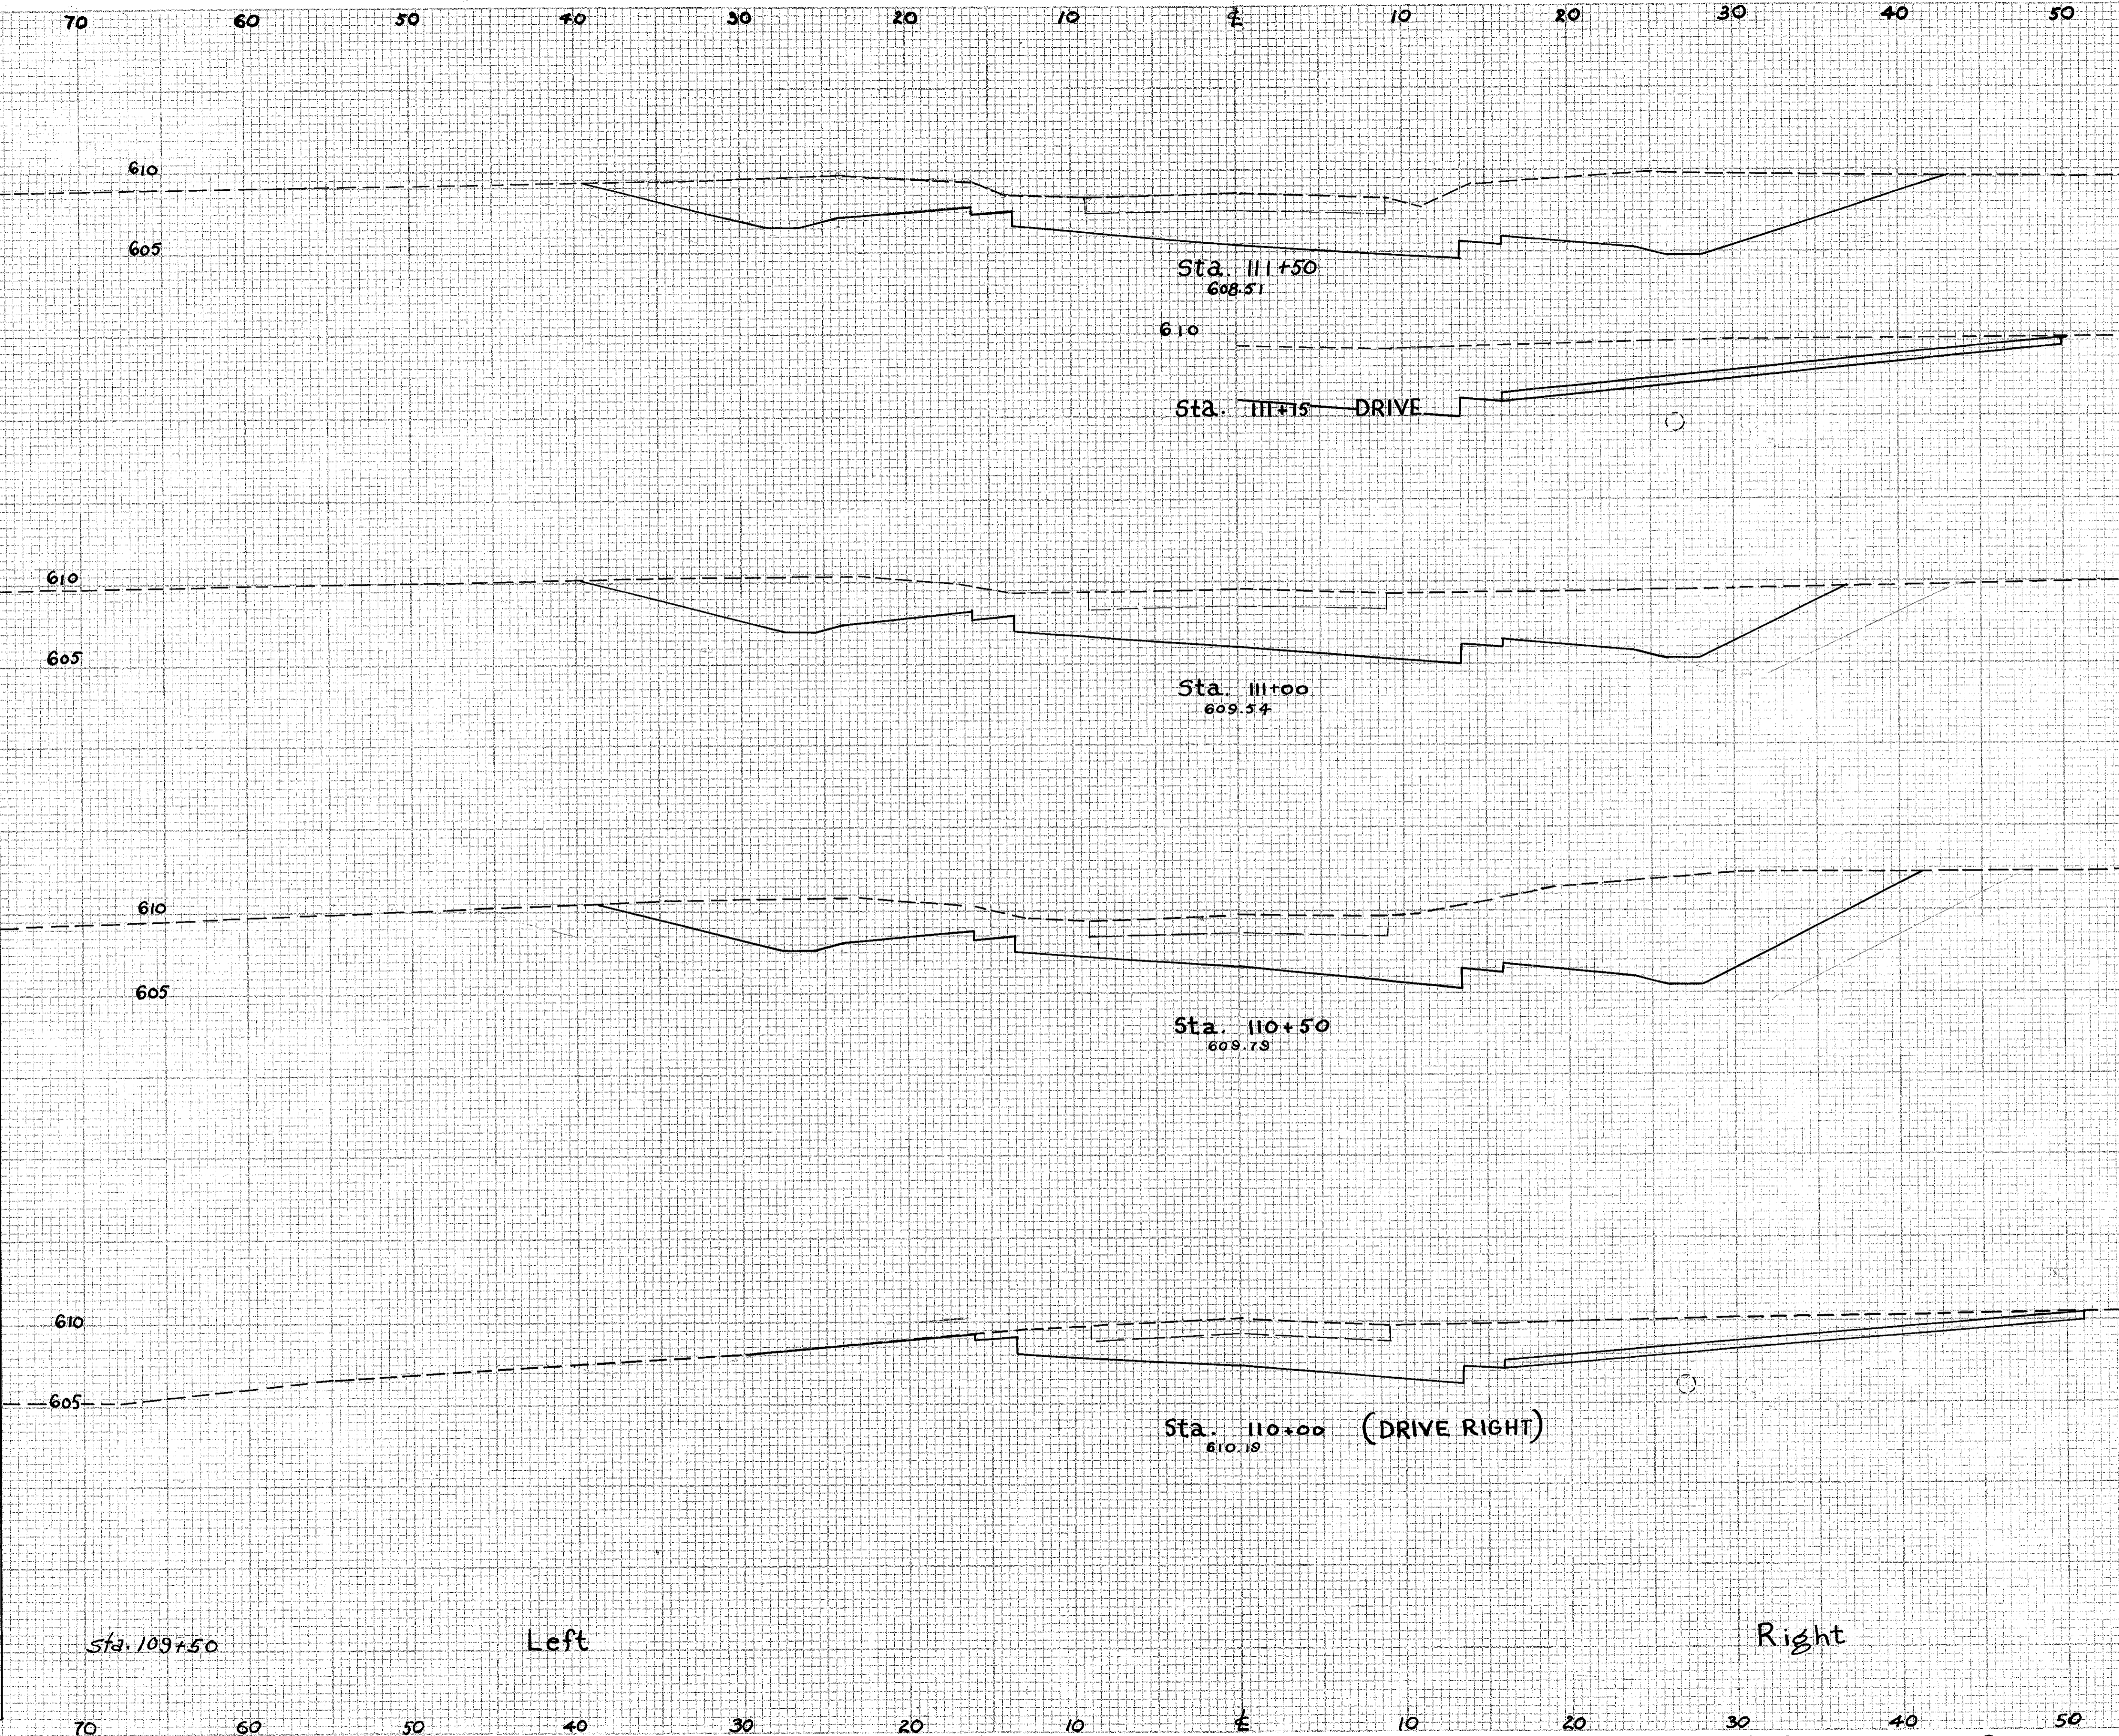

END AREA		Cu. Yds.	
CUT	FILL	CUT	FILL
210	0		
		547	0
380	0		
		600	0
268	0		
		361	0
130	0		
		167	17
		50	18

X-SECTIONS STA. 110+00 TO STA. 113+50