


SEEDING & SODDING	
WIDTH	AREA
LIN. FT.	SQ. YDS.

71	
417	
79	
456	
85	
1033	
287	
1669	
313	

END AREA		CU. YDS.	
CUT	FILL	CUT	FILL
82	24		
		140	46
69	26		
		109	56
49	34		
		66	81
22	54		
		20	418
0	397		

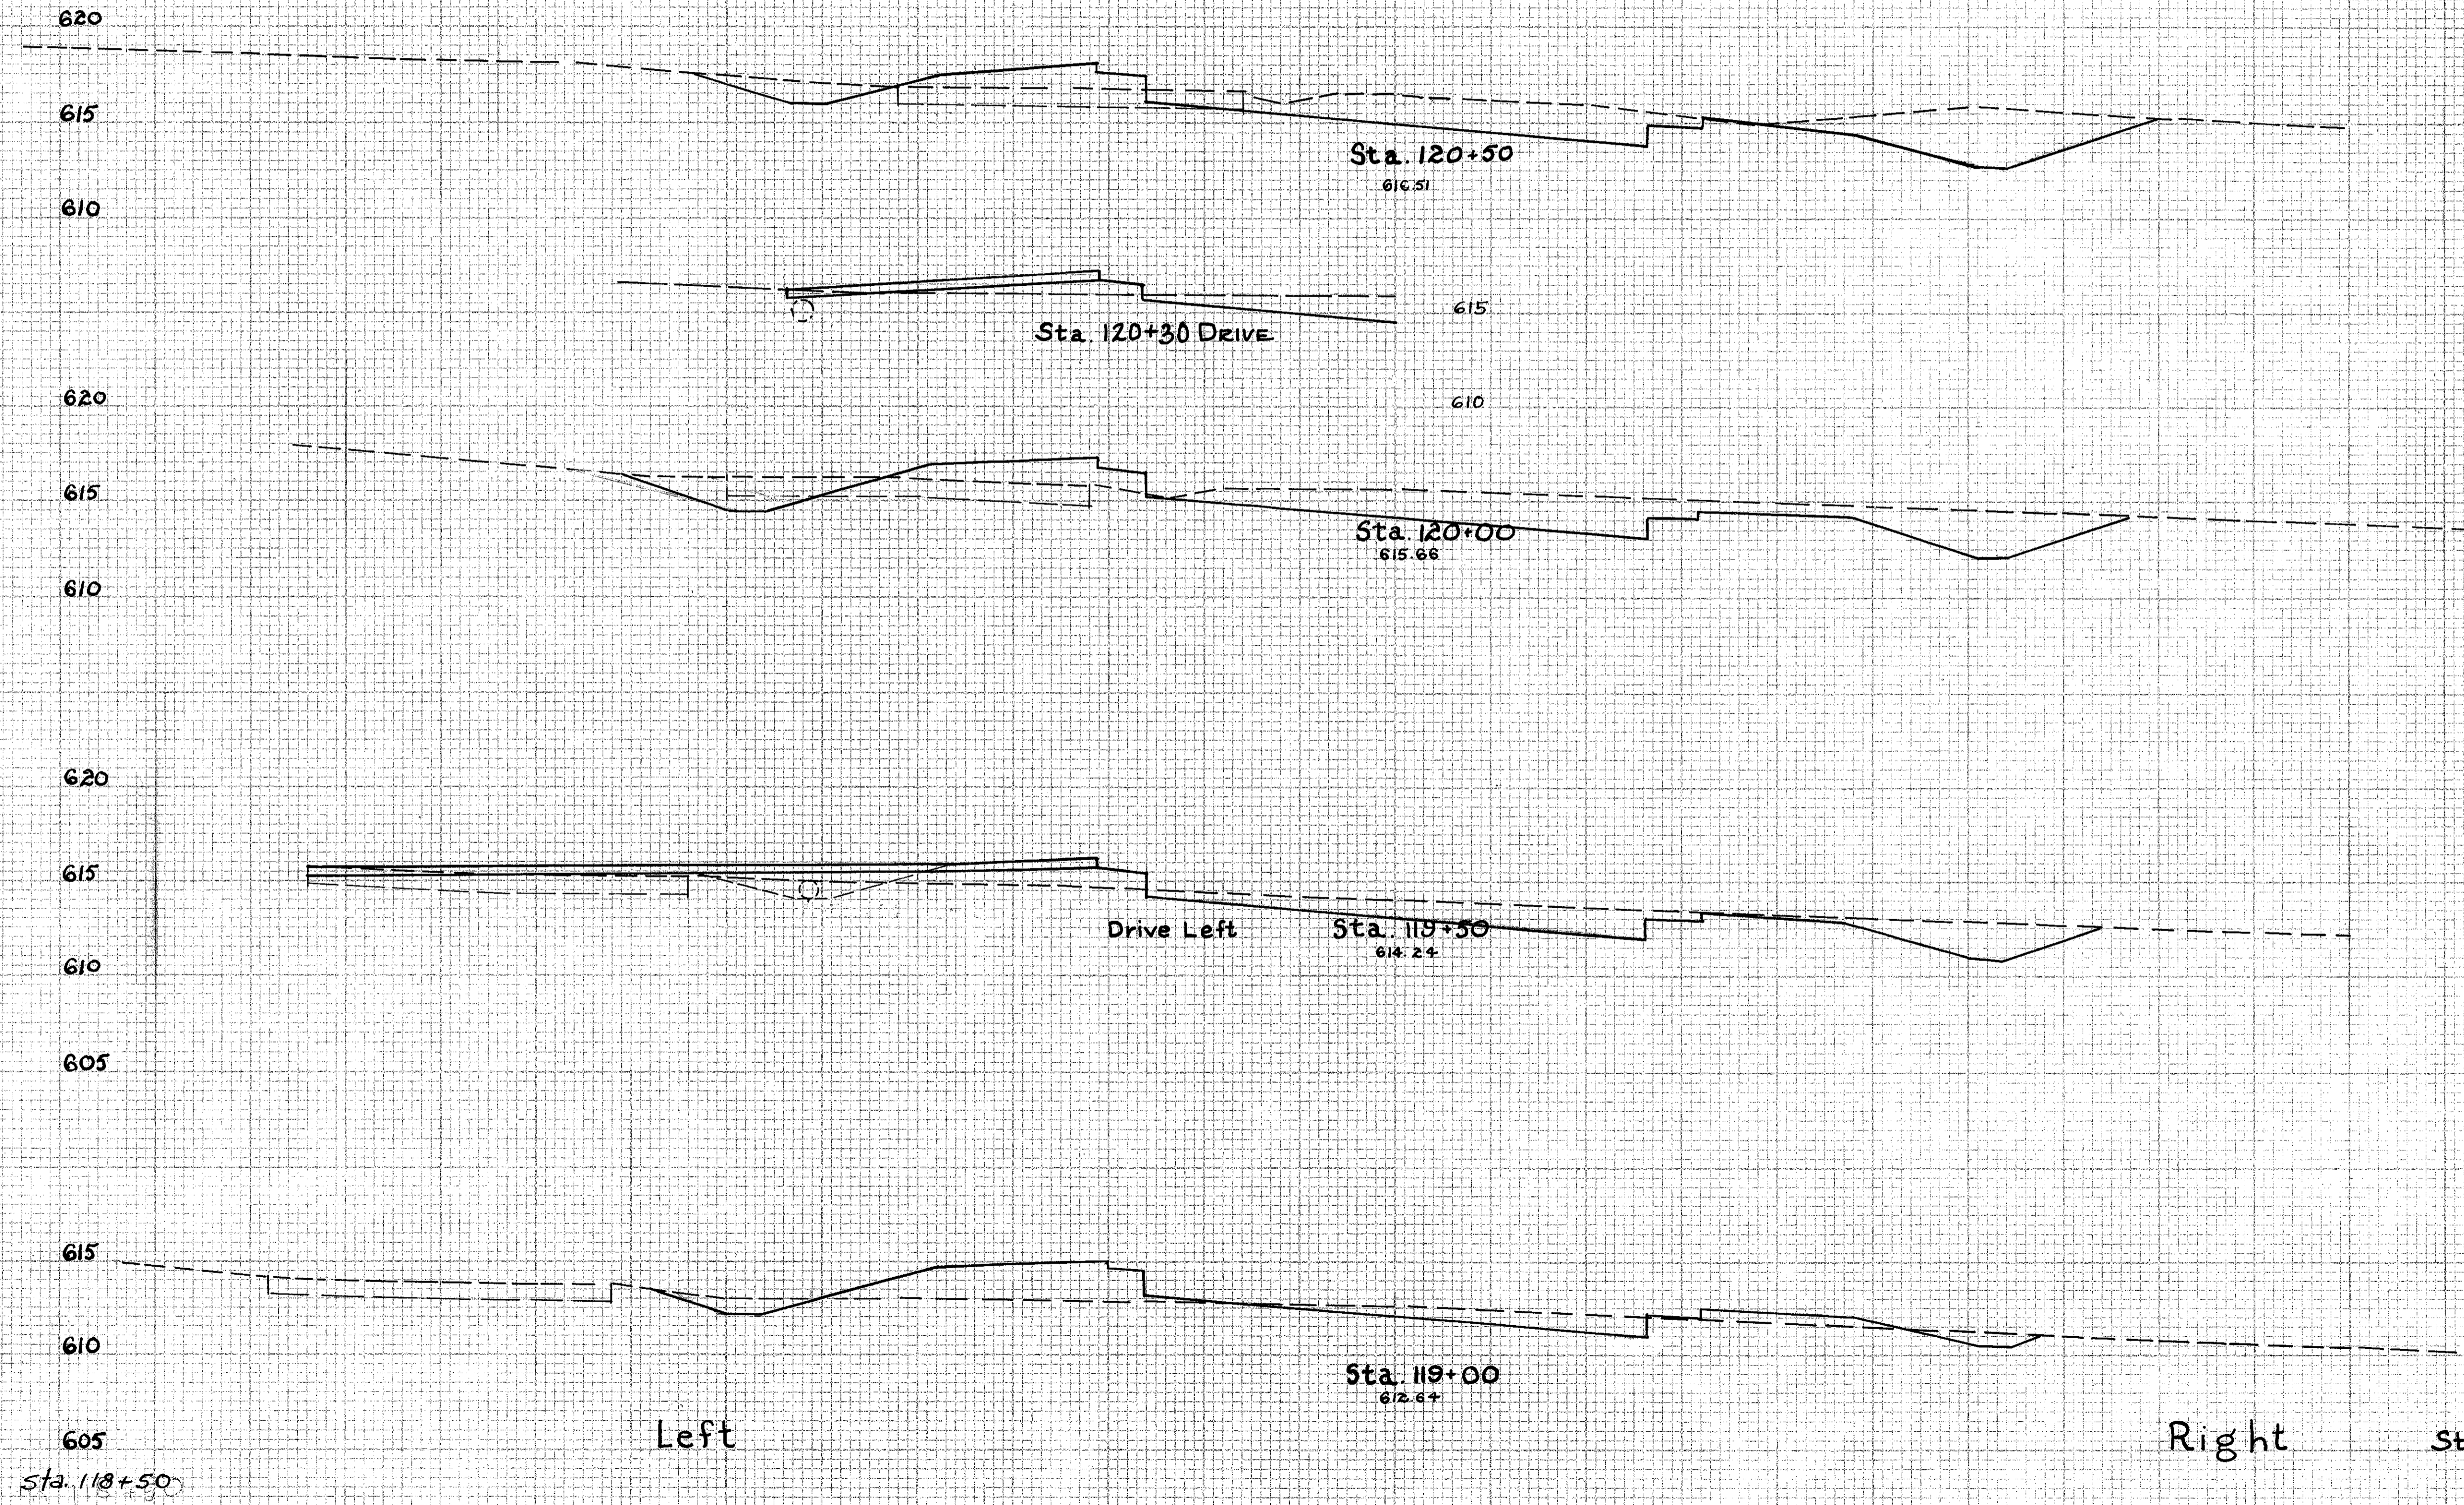

X-SECTIONS STA. 119+00 TO STA. 120+50