


SEEDING & SODDING	
WIDTH	AREA
LIN. FT.	SQ. YDS.
30	164
29	161
29	161
29	172
33	

FED. RD. DIVISION 2 STATE OHIO PROJECT TYPE FUNDS
 LAK 283-(6.61-6.94)
 LAKE COUNTY

22
25

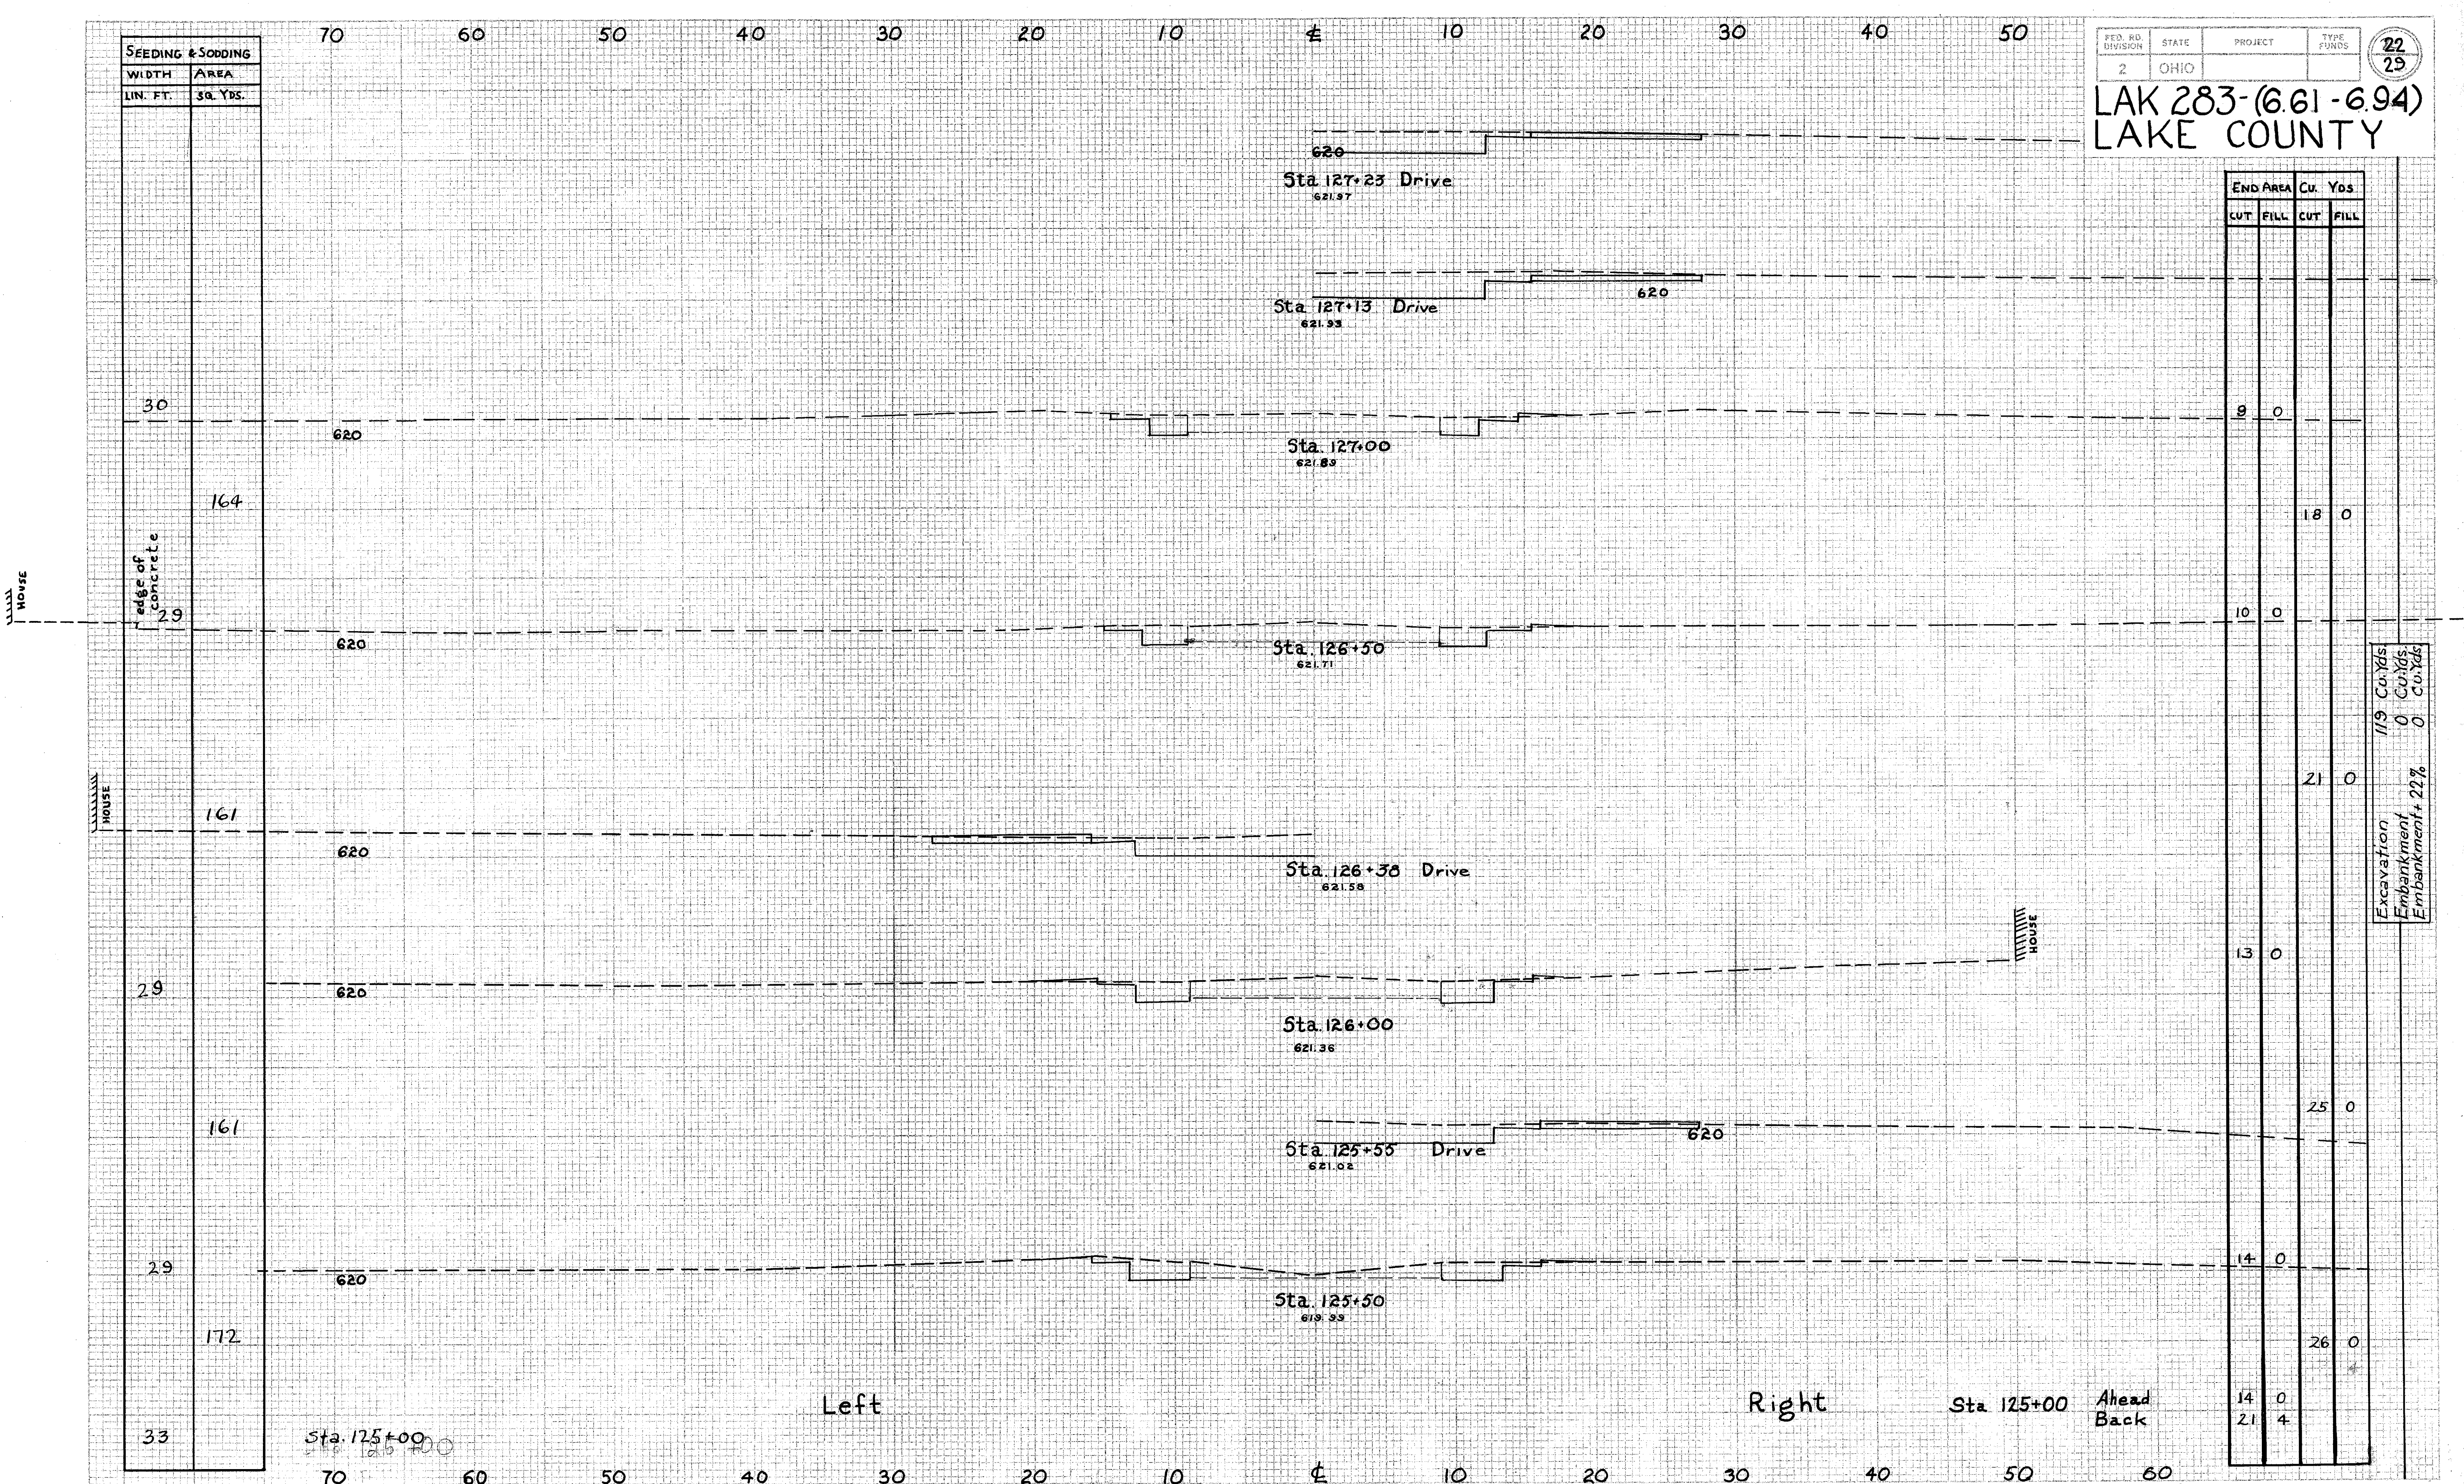

END AREA		Cu. Yds	
CUT	FILL	CUT	FILL
8	0		
		18	0
10	0		
		21	0
		13	0
		25	0
14	0		
21	4	26	0

Excavation 119 Cu. Yds
 Embankment 0 Cu. Yds
 Embankment + 22%

X-SECTIONS STA. 125+50 TO STA. 127+00