


LAK 283-(6.61-6.94)
LAKE COUNTY

SEEDING & SODDING	
WIDTH	AREA
LIN. FT.	SQ. YDS.
0	
89	
32	
179	
32	
172	
30	

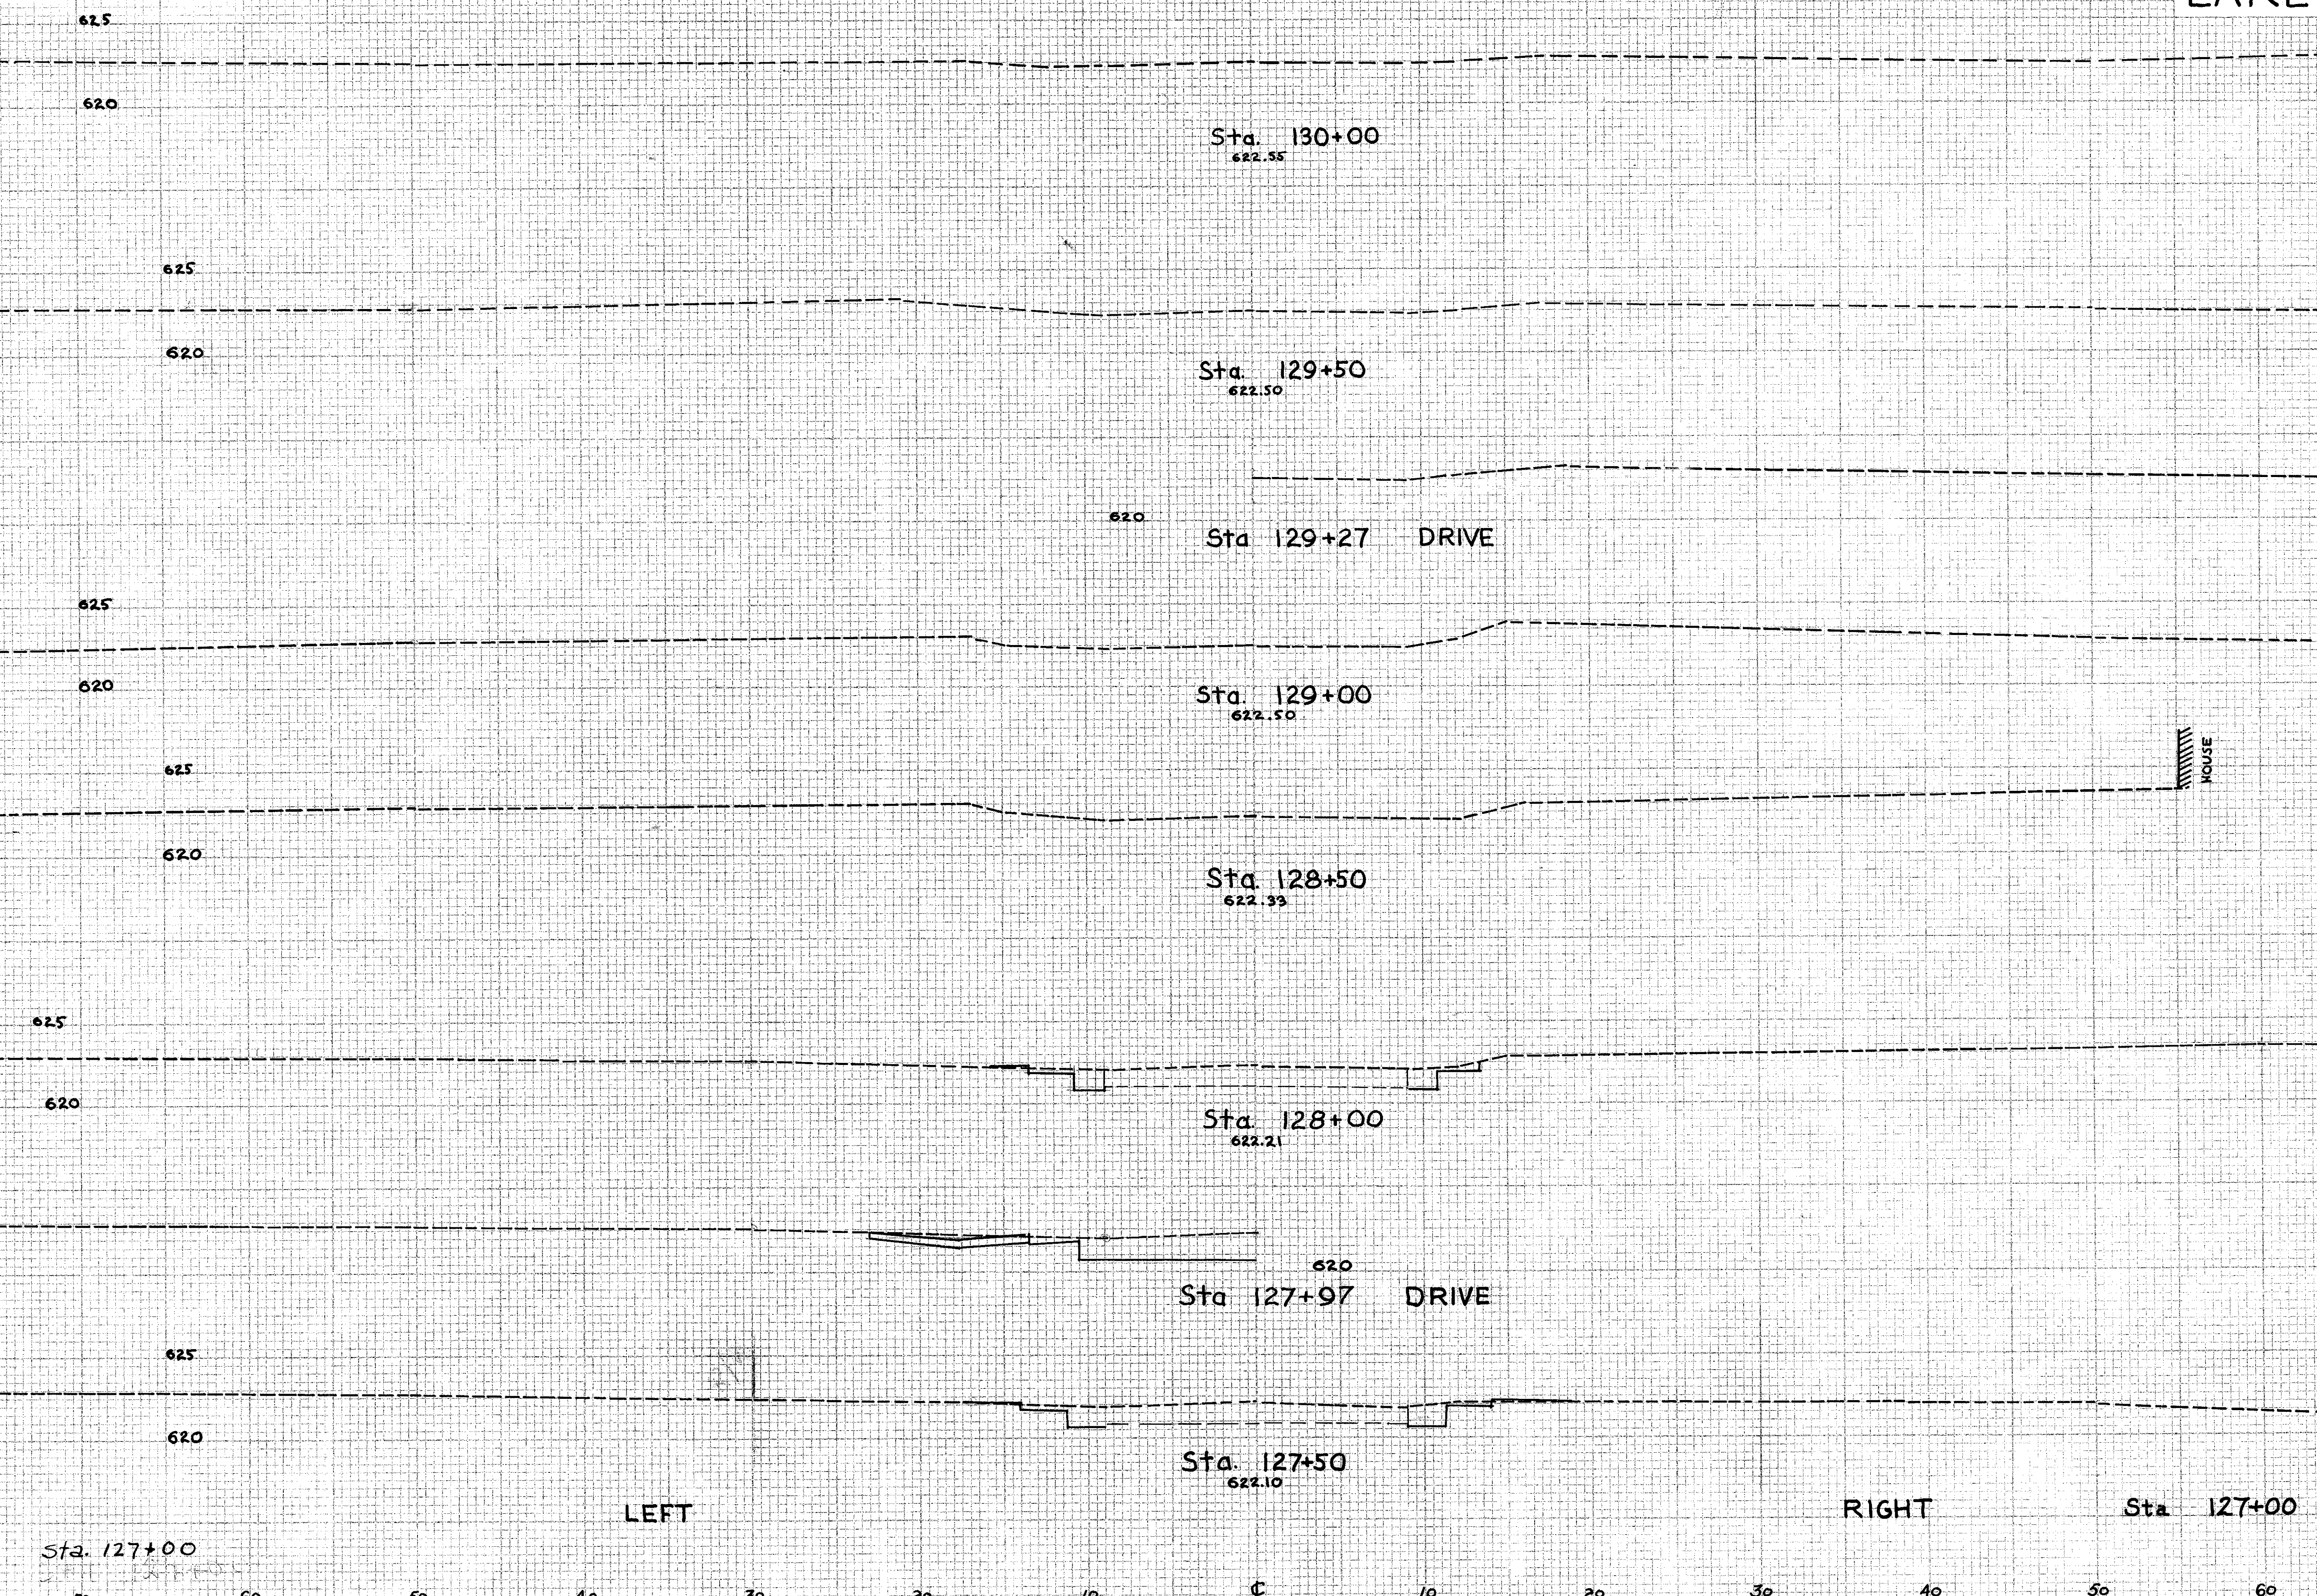

END AREA		CU. YDS.	
CUT	FILL	CUT	FILL
0	0		
		0	0
0	0		
		0	0
0	0		
		0	0
0	0		
		0	0
5	0		
		10	0
6	0		
		14	0
9	0		

X-SECTIONS STA. 127+50 TO STA. 130+00