


ITEM NO.	DESCRIPTION	CU. YD.	SQ. YD.	GA.	EA.	EA.	EA.	EA.	EA.	EA.
203	EXCAVATION, NOT INCLUDING EMBANKMENT CONSTRUCTION									
254	1-1/4" PAVEMENT PLANING, BITUMINOUS		849			91				
411	6" STABILIZED CRUSHED AGGREGATE				235	11.6				
203	SUBGRADE COMPACTION				228	8.6				
407	TACK COAT (0.10 GAL./SQ.YD.)			152						
304	4" AGGREGATE BASE				26.1					
301	7" BITUMINOUS AGGREGATE BASE, AC-20				45.8	26.1				
402	1-3/4" MIN. ASPHALT CONCRETE, AC-20				11.4	44.3	25.3			
403	0" MIN. ASPHALT CONCRETE, AC-20 (1/2" AVG.)				11.8					
404	1-1/4" ASPHALT CONCRETE, AC-20				45.6	11.8				
<b>TOTALS</b>					45.6	11.8	22.5	90.1	51.4	152

CONSTRUCTION & R/W CURVE DATA  
 P.I. STA. 117+51.50  
 $\Delta = 40'46''29''$   
 $D_c = 04'00''31''$   
 $R = 1429.29'$   
 $T = 531.23'$   
 $L = 1017.23'$   
 $E = 95.53'$

FOR TYPICAL SECTIONS SEE SHEET 3  
 FOR BENCHMARKS SEE GENERAL NOTE SHEET 4  
 FOR CROSS-SECTIONS SEE SHEETS 27 THRU 29  
 FOR DRIVEWAY SCHEDULE & DETAILS SEE SHEET 53  
 FOR PAVEMENT DETAILS SEE SHEET 54  
 FOR TRAFFIC CONTROL DETAILS SEE SHEETS 55 THRU 57  
 FOR WATERWORK DETAILS SEE SHEET 58

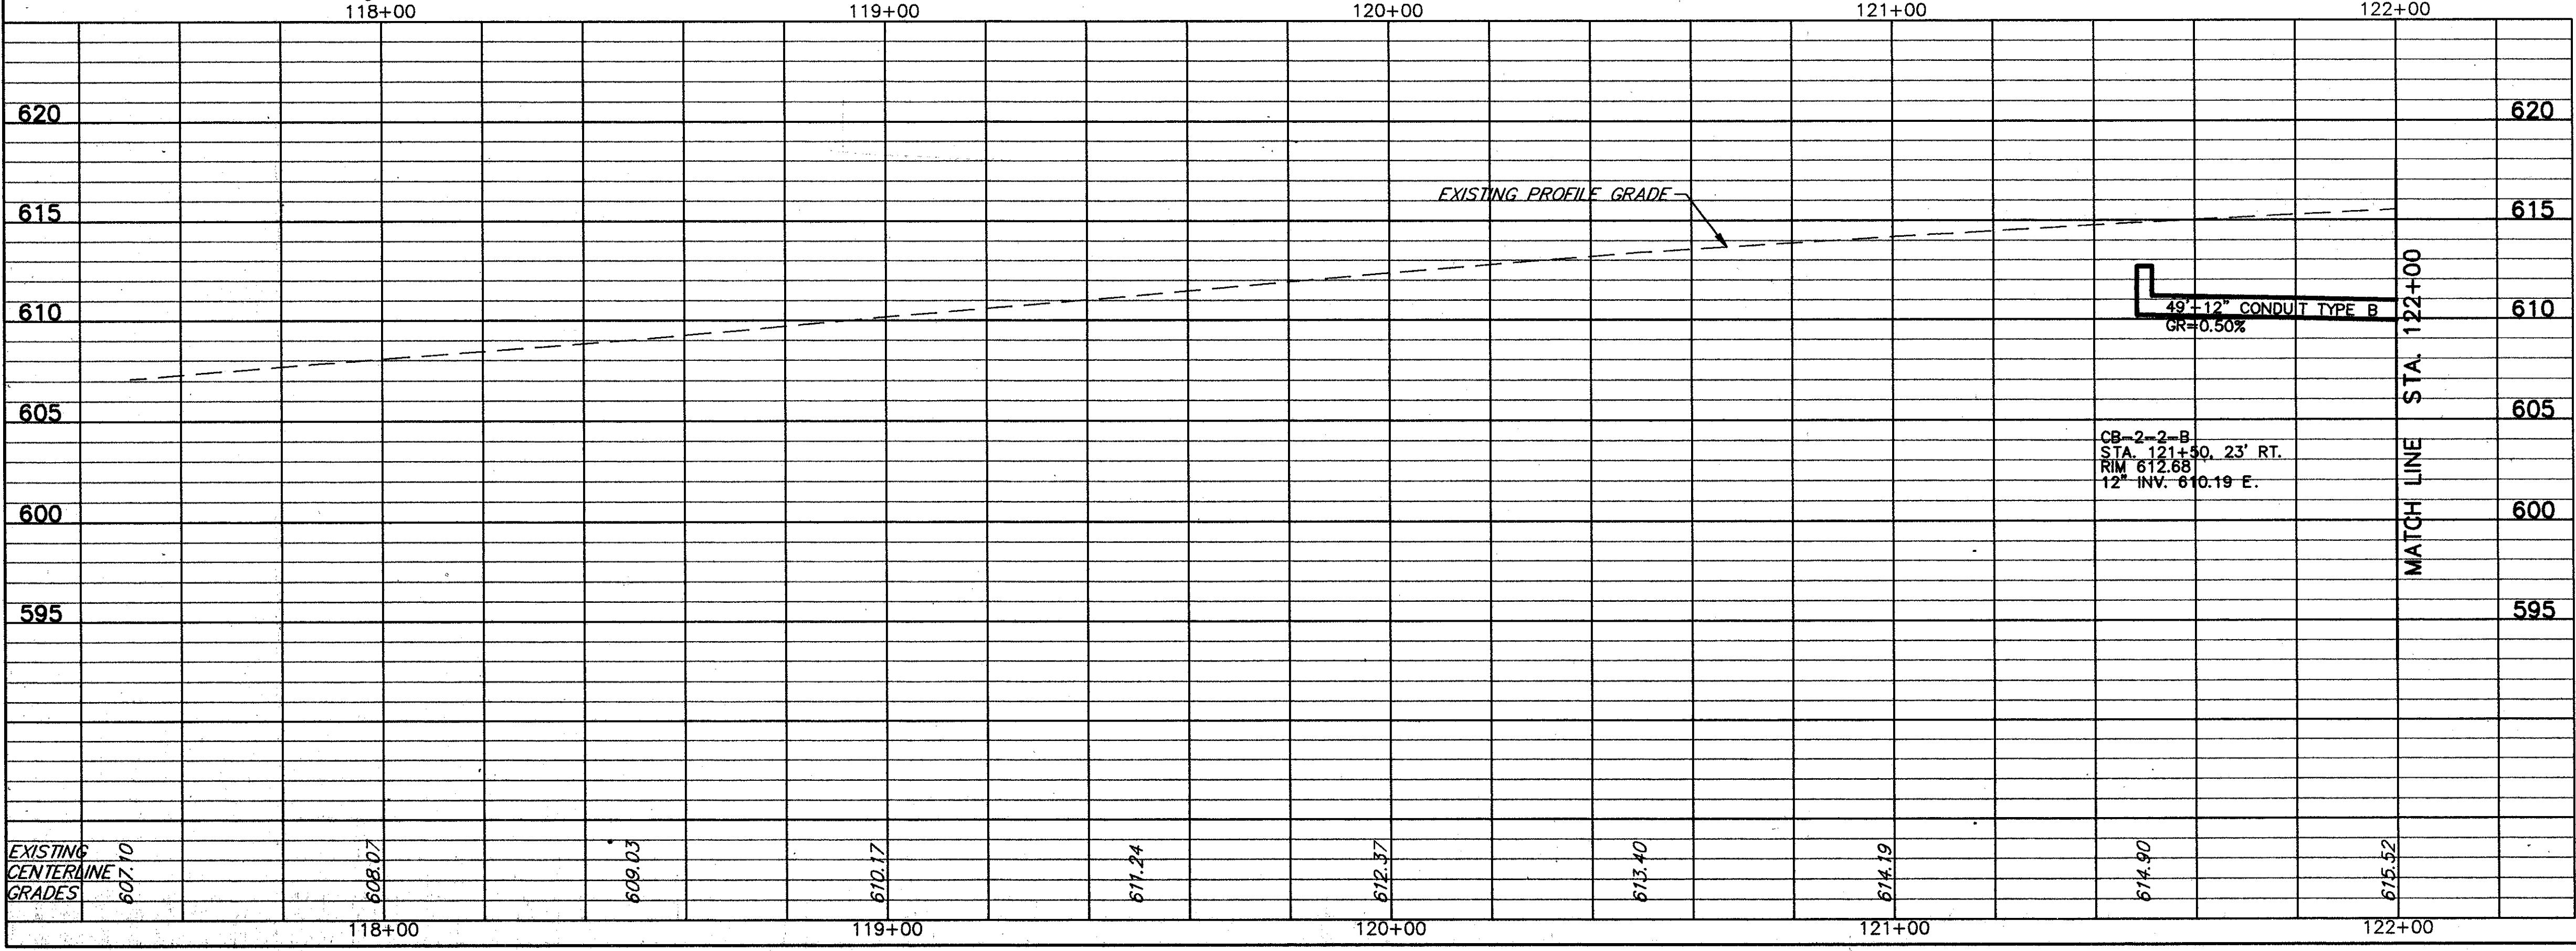

DRAINAGE			603	604
REF	LOCATION	12" CONDUIT TYPE B	EA.	EA.
D-1	STA. 121.50, 23' RT. TO 122+00, 27.5' RT.	49'-12" CONDUIT TYPE B GR=0.50%	49	1
<b>TOTALS</b>			49	1

WATERWORKS			604
REF	LOCATION	MANHOLE ADJUSTED TO GRADE, AS PER PLAN	EA.
W-1	STA. 118+52, 17' RT.	CATCH BASIN, CB-2-2-B	1
<b>TOTALS</b>			1

PLAN & PROFILE STA. 117+00 TO STA. 122+00

COPYRIGHT - DATE: 05-01-95 10:00, CT CONSULTANTS INC. C:\V247921\247921.DWG Scale: 1"=20'