


CALC. BY  
DATE  
CHKD. BY  
DATE

LAK - 283 - 6.79

OHIO  
FHWA  
REGION 5

27  
58

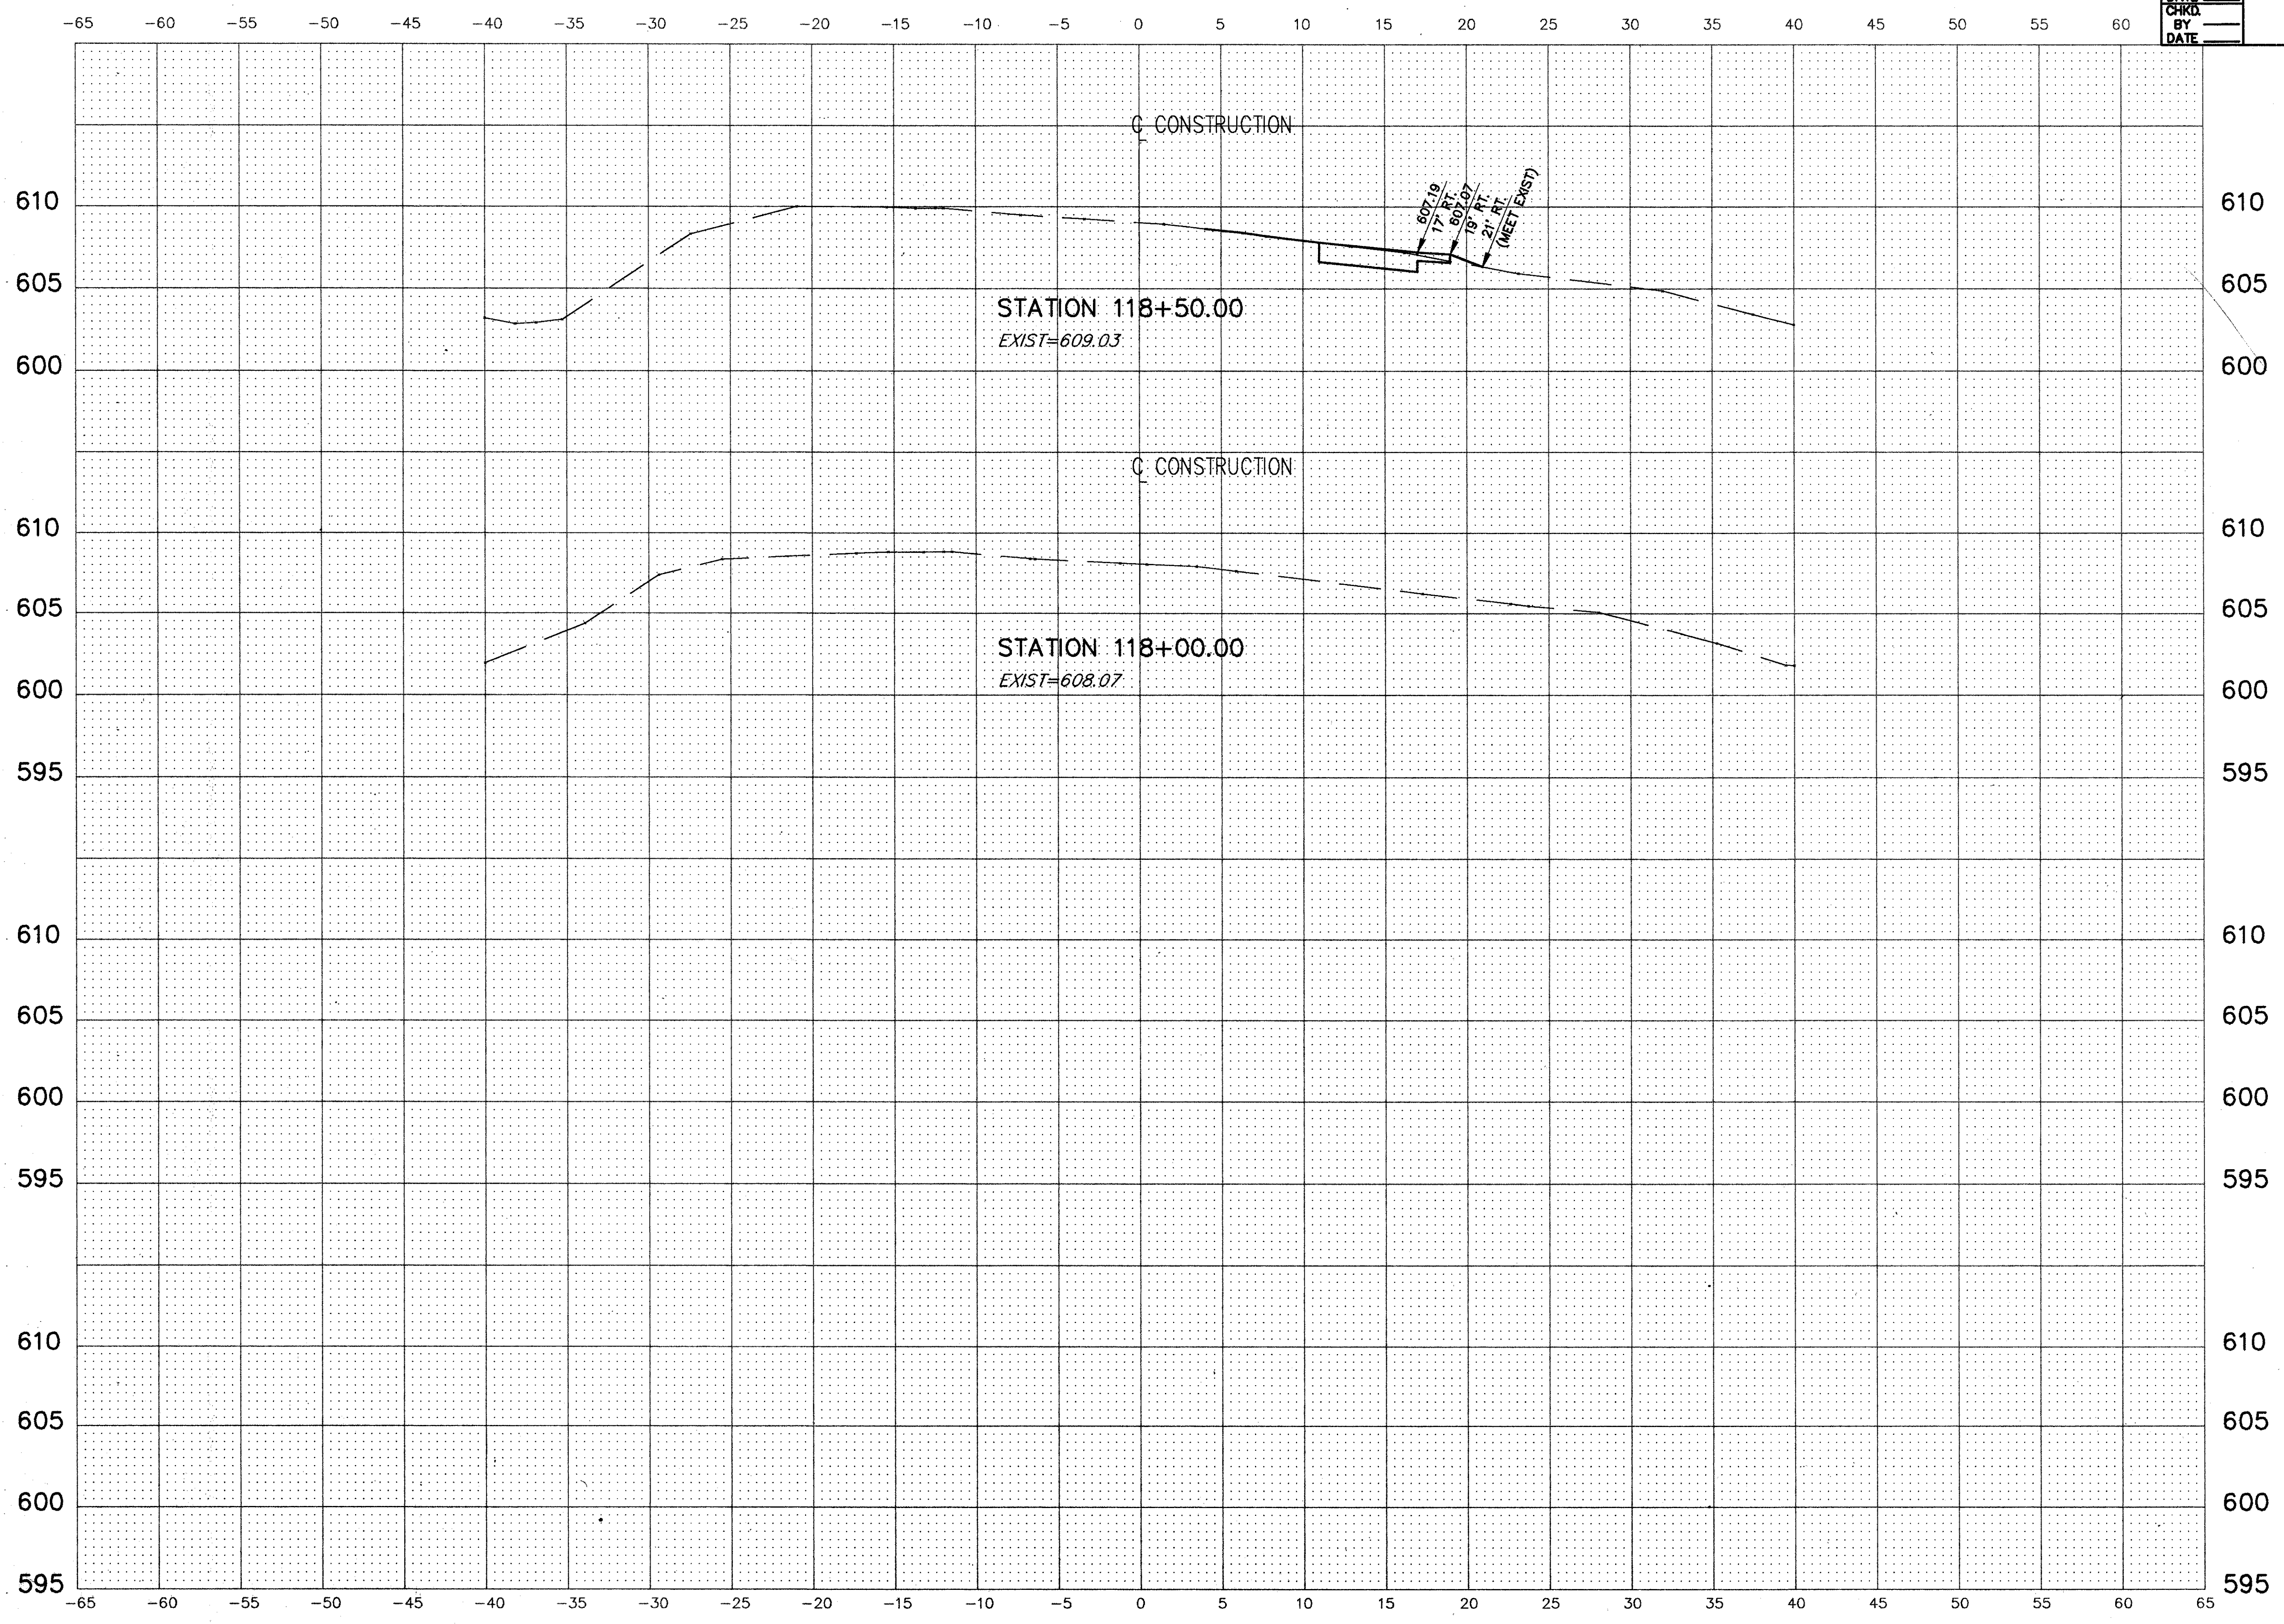

\\2479\W\DWG\_PLOT1-5