


CALC. BY
DATE
CHKD. BY
DATE

LAK - 283 - 6.79

OHIO
FHWA
REGION 5

35
58

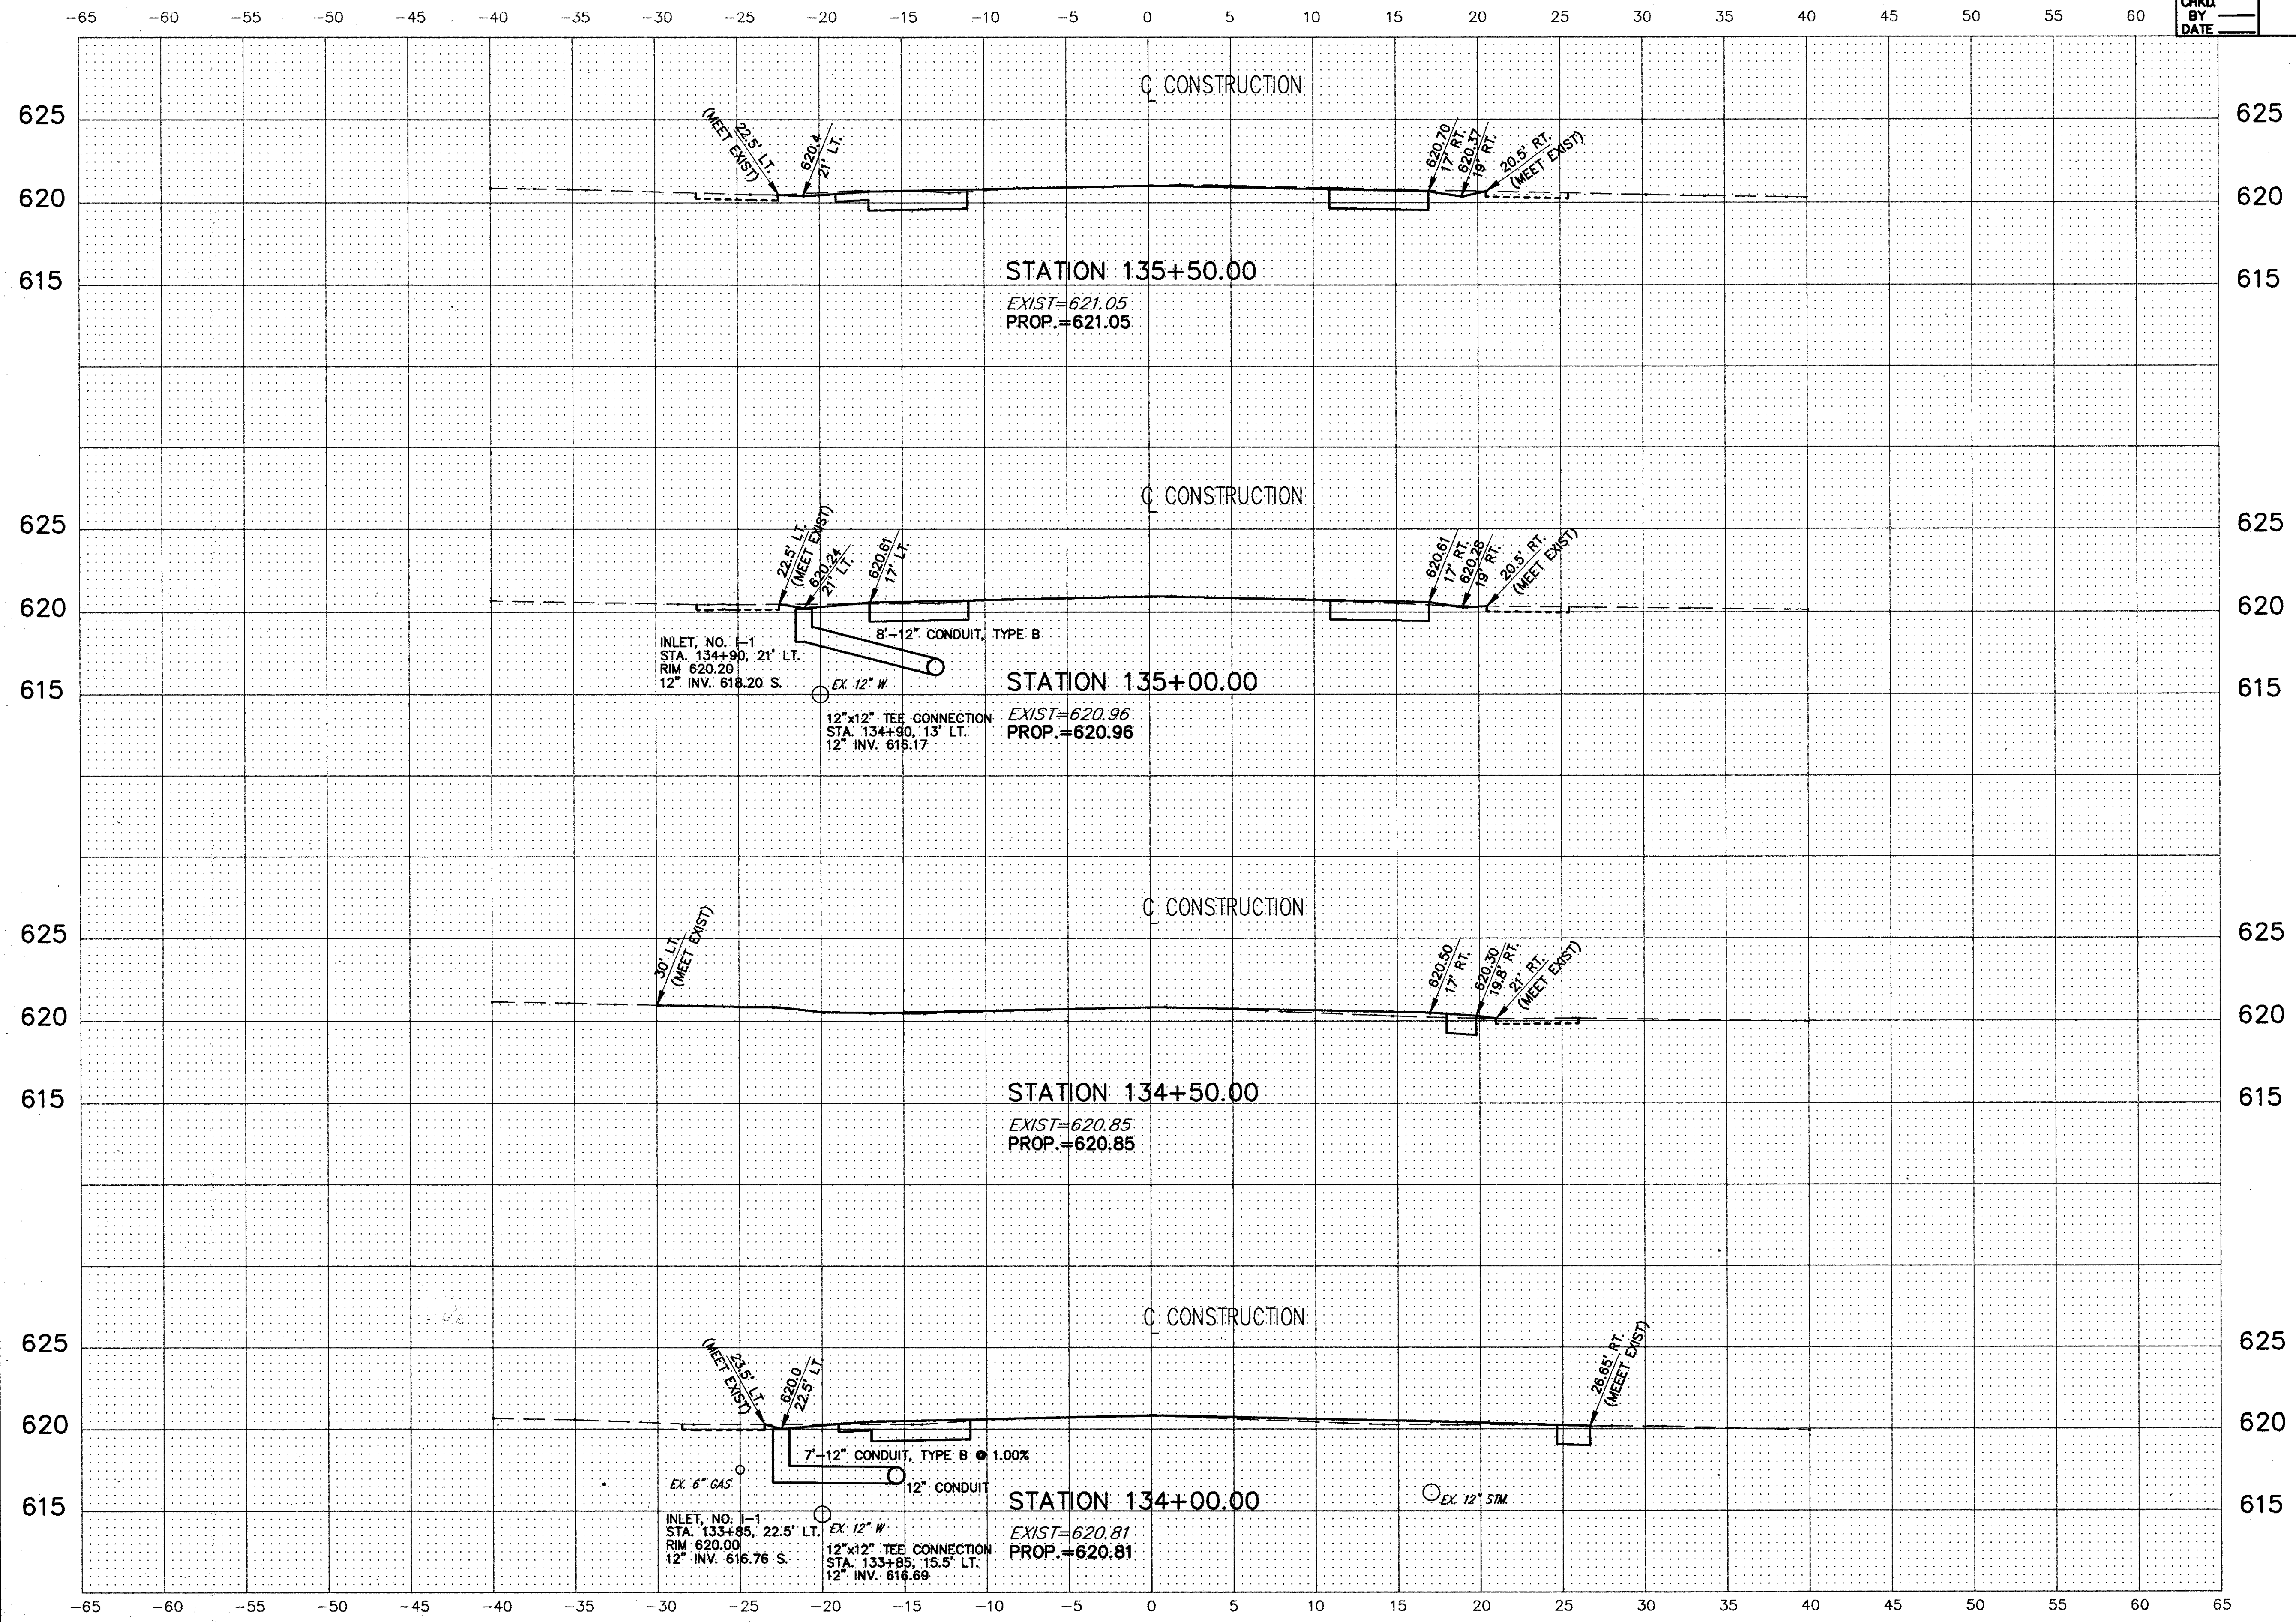

13479 W93.DWG PLOT1-5