


CALC. BY
DATE
CHKD. BY
DATE

LAK - 283 - 6.79

OHIO
FHWA
REGION 5

37
58

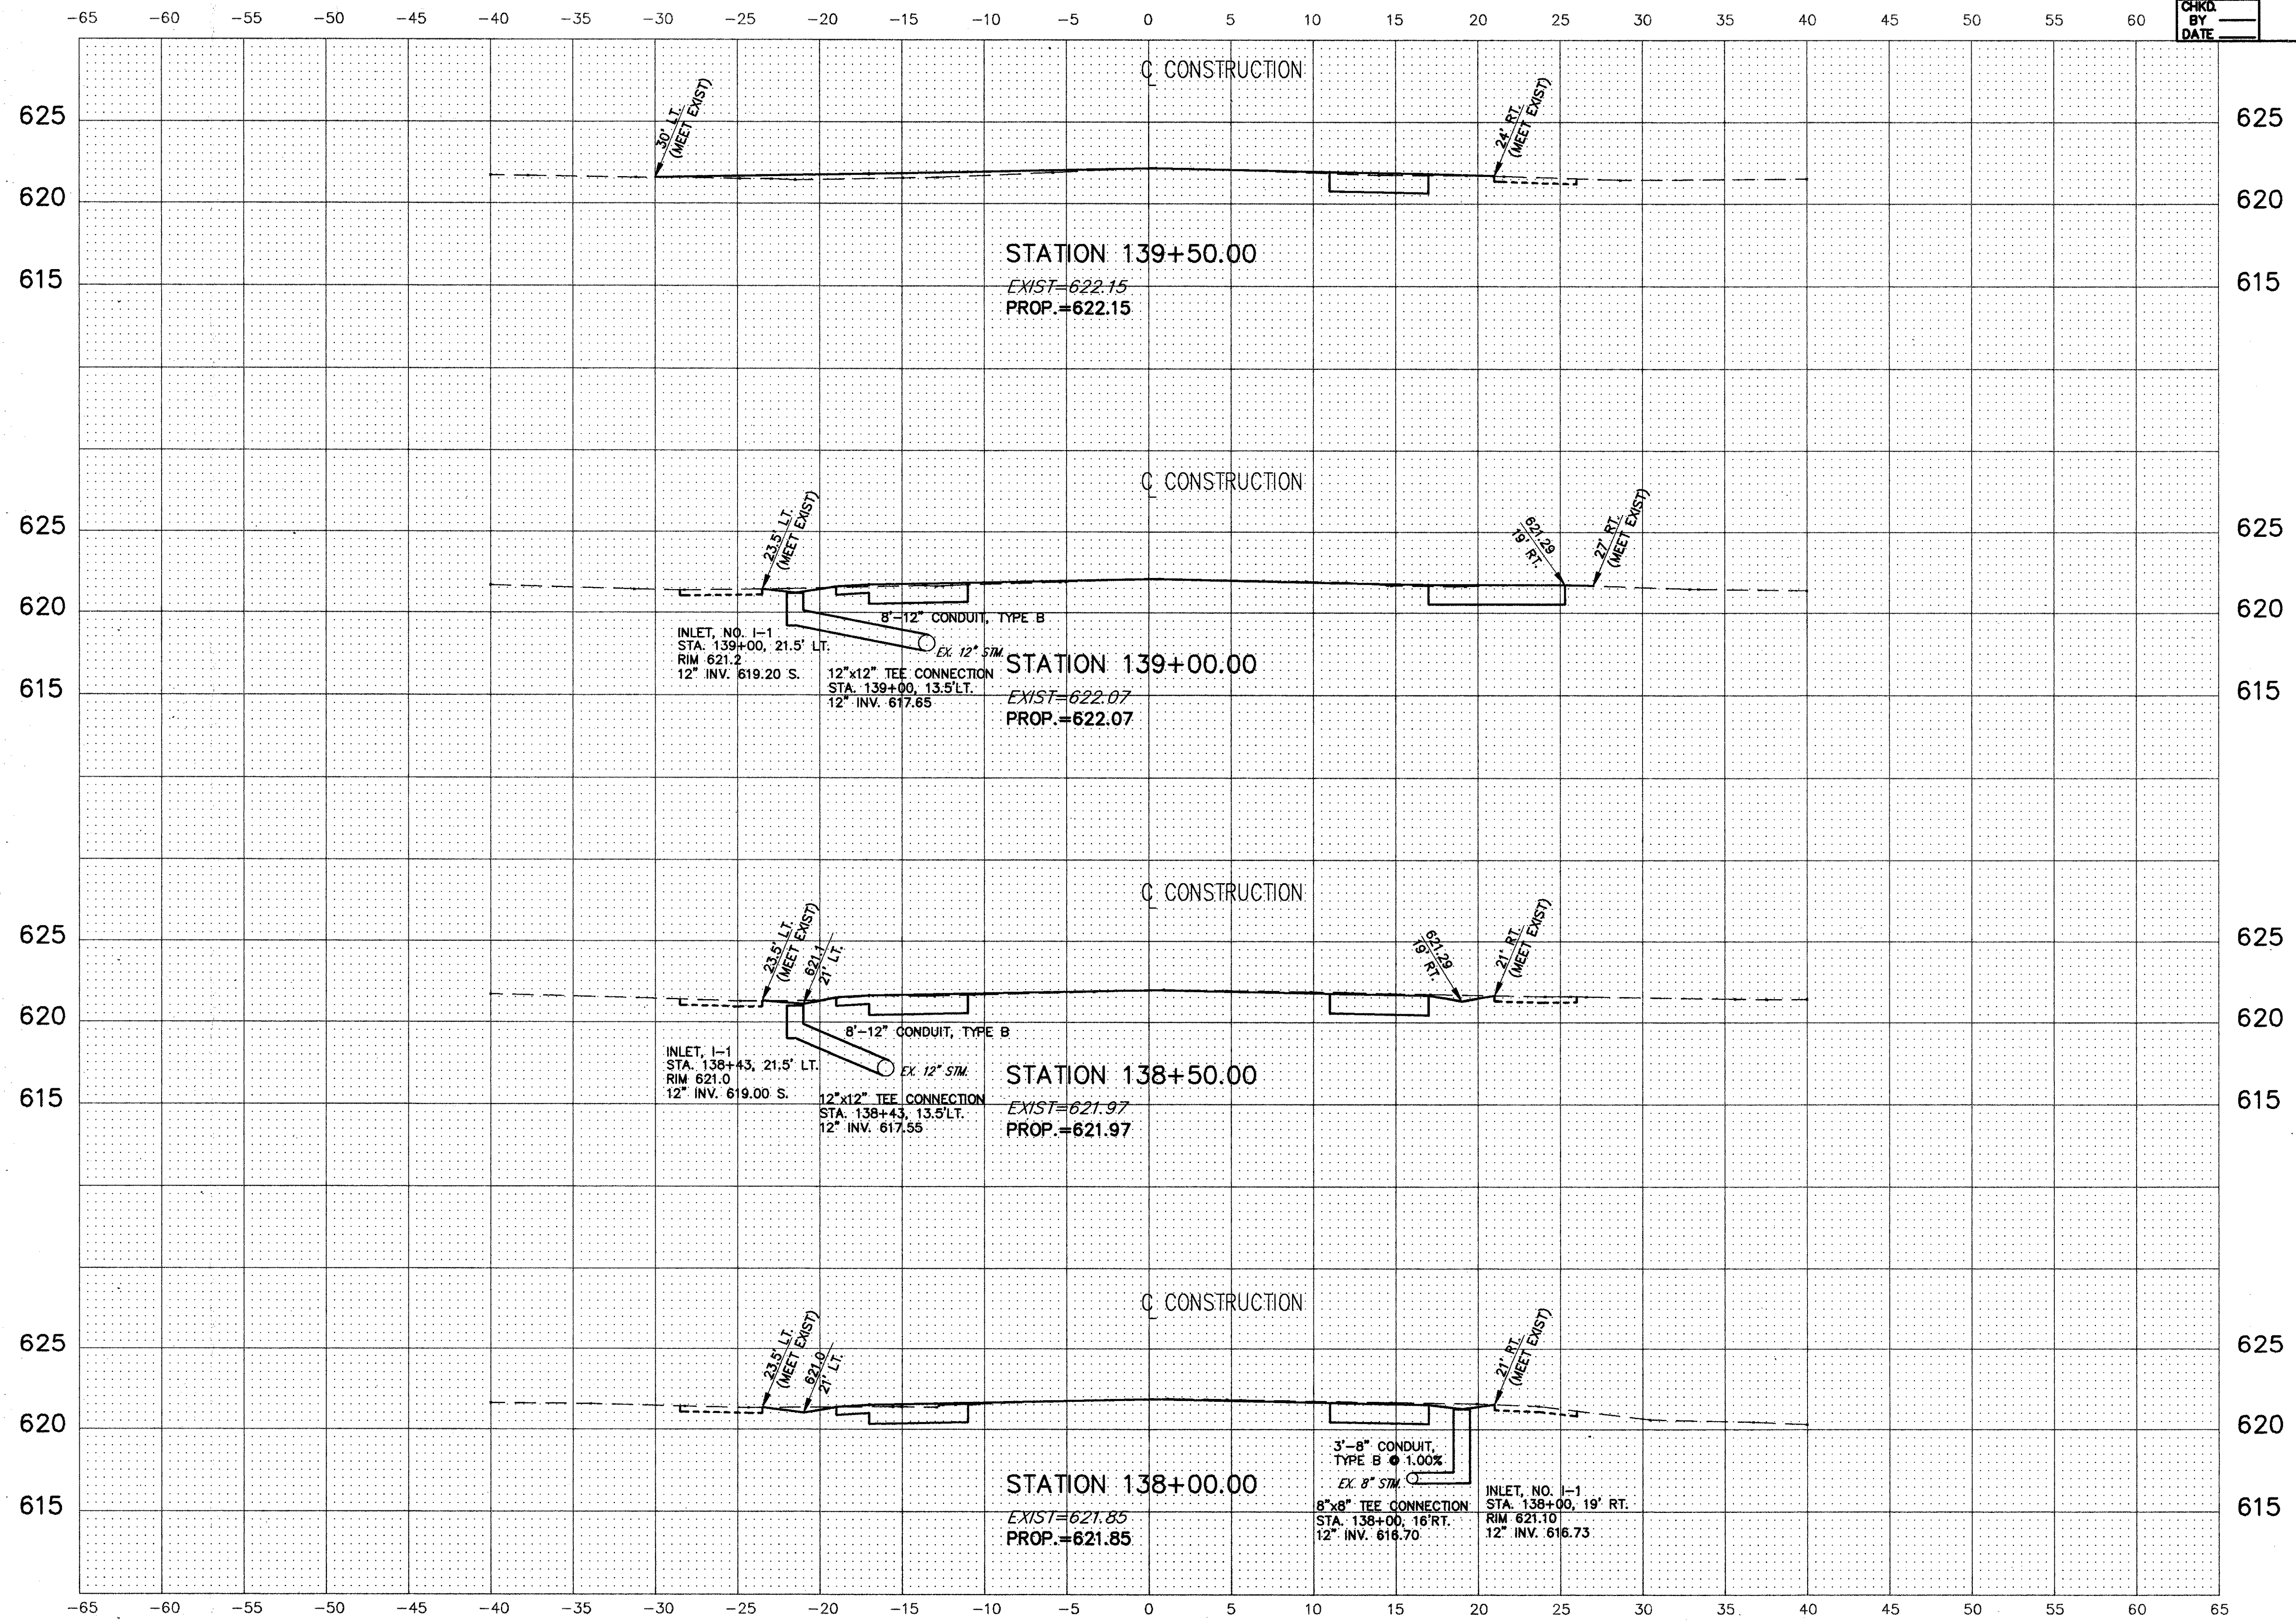

138+00 TO 139+50

CROSS SECTIONS STA. 138+00 TO STA. 139+50