


CALC. BY
DATE
CHKD. BY
DATE

LAK - 283 - 6.79

OHIO
FHWA REGION 5

38
58

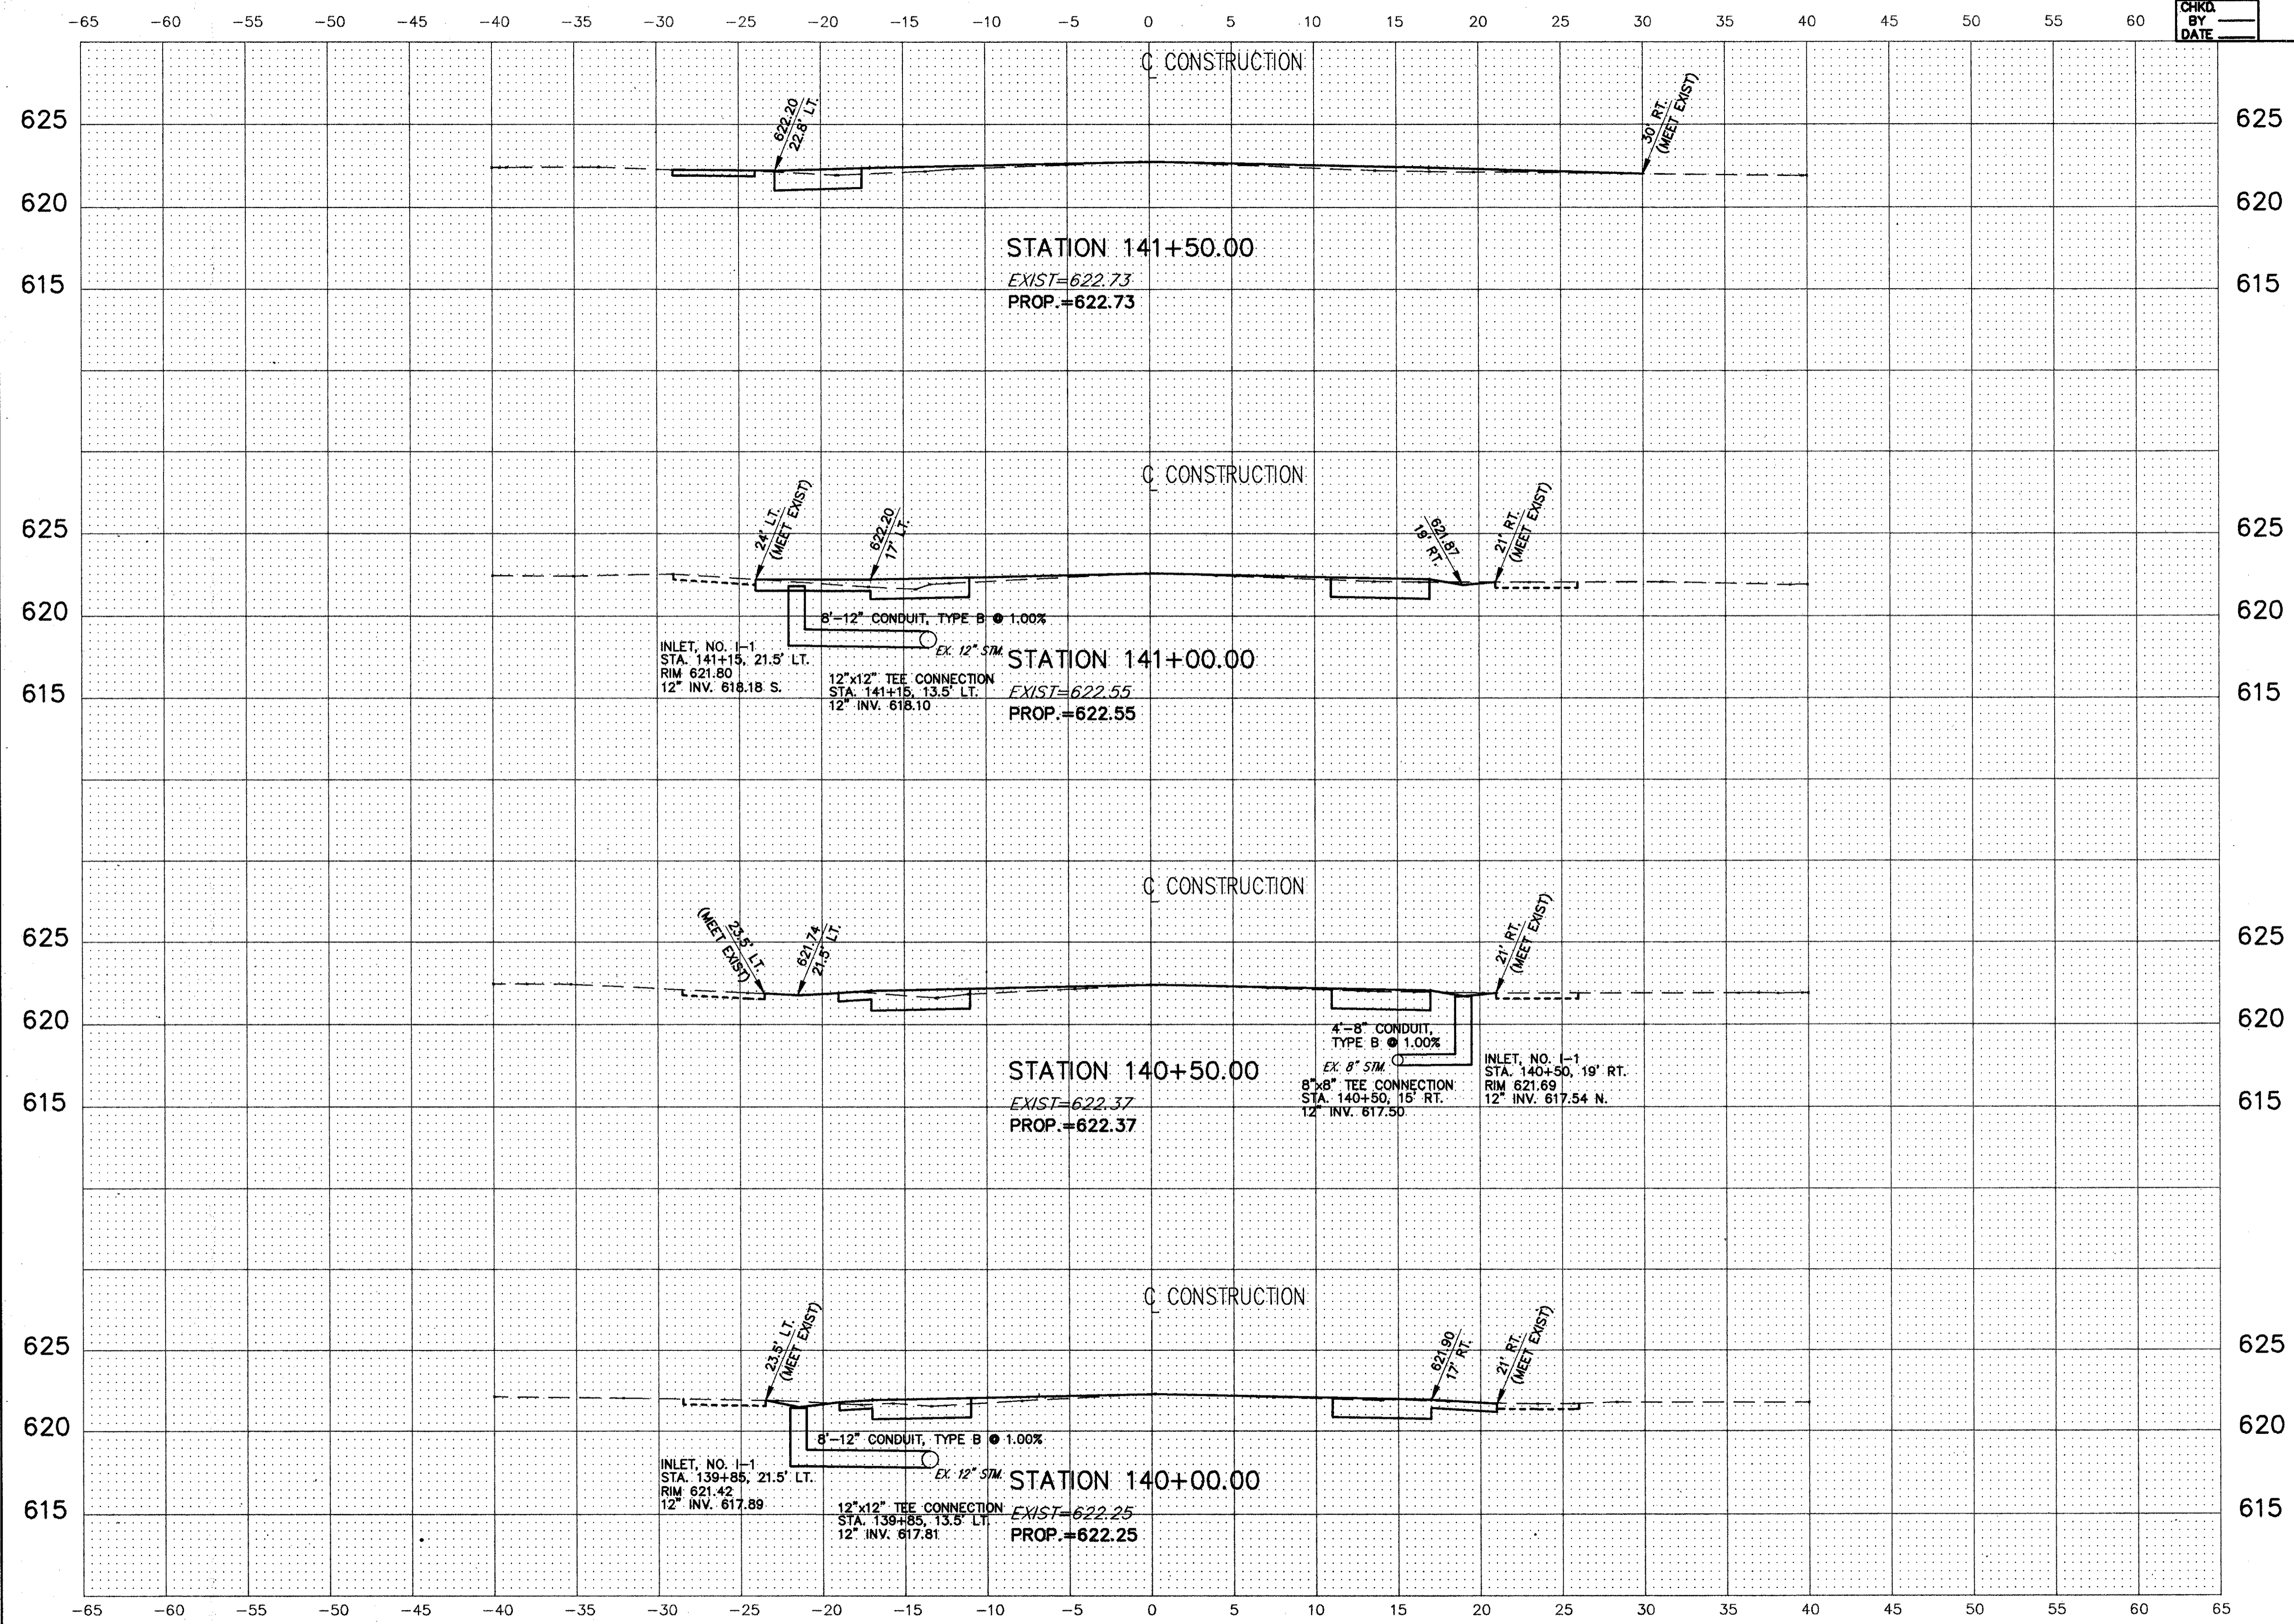

V9279/WK2/DWG PLOT: T=5