


CALC. BY
DATE
CHKD. BY
DATE

LAK - 283 - 6.79

OHIO
FHWA REGION 5

40
58

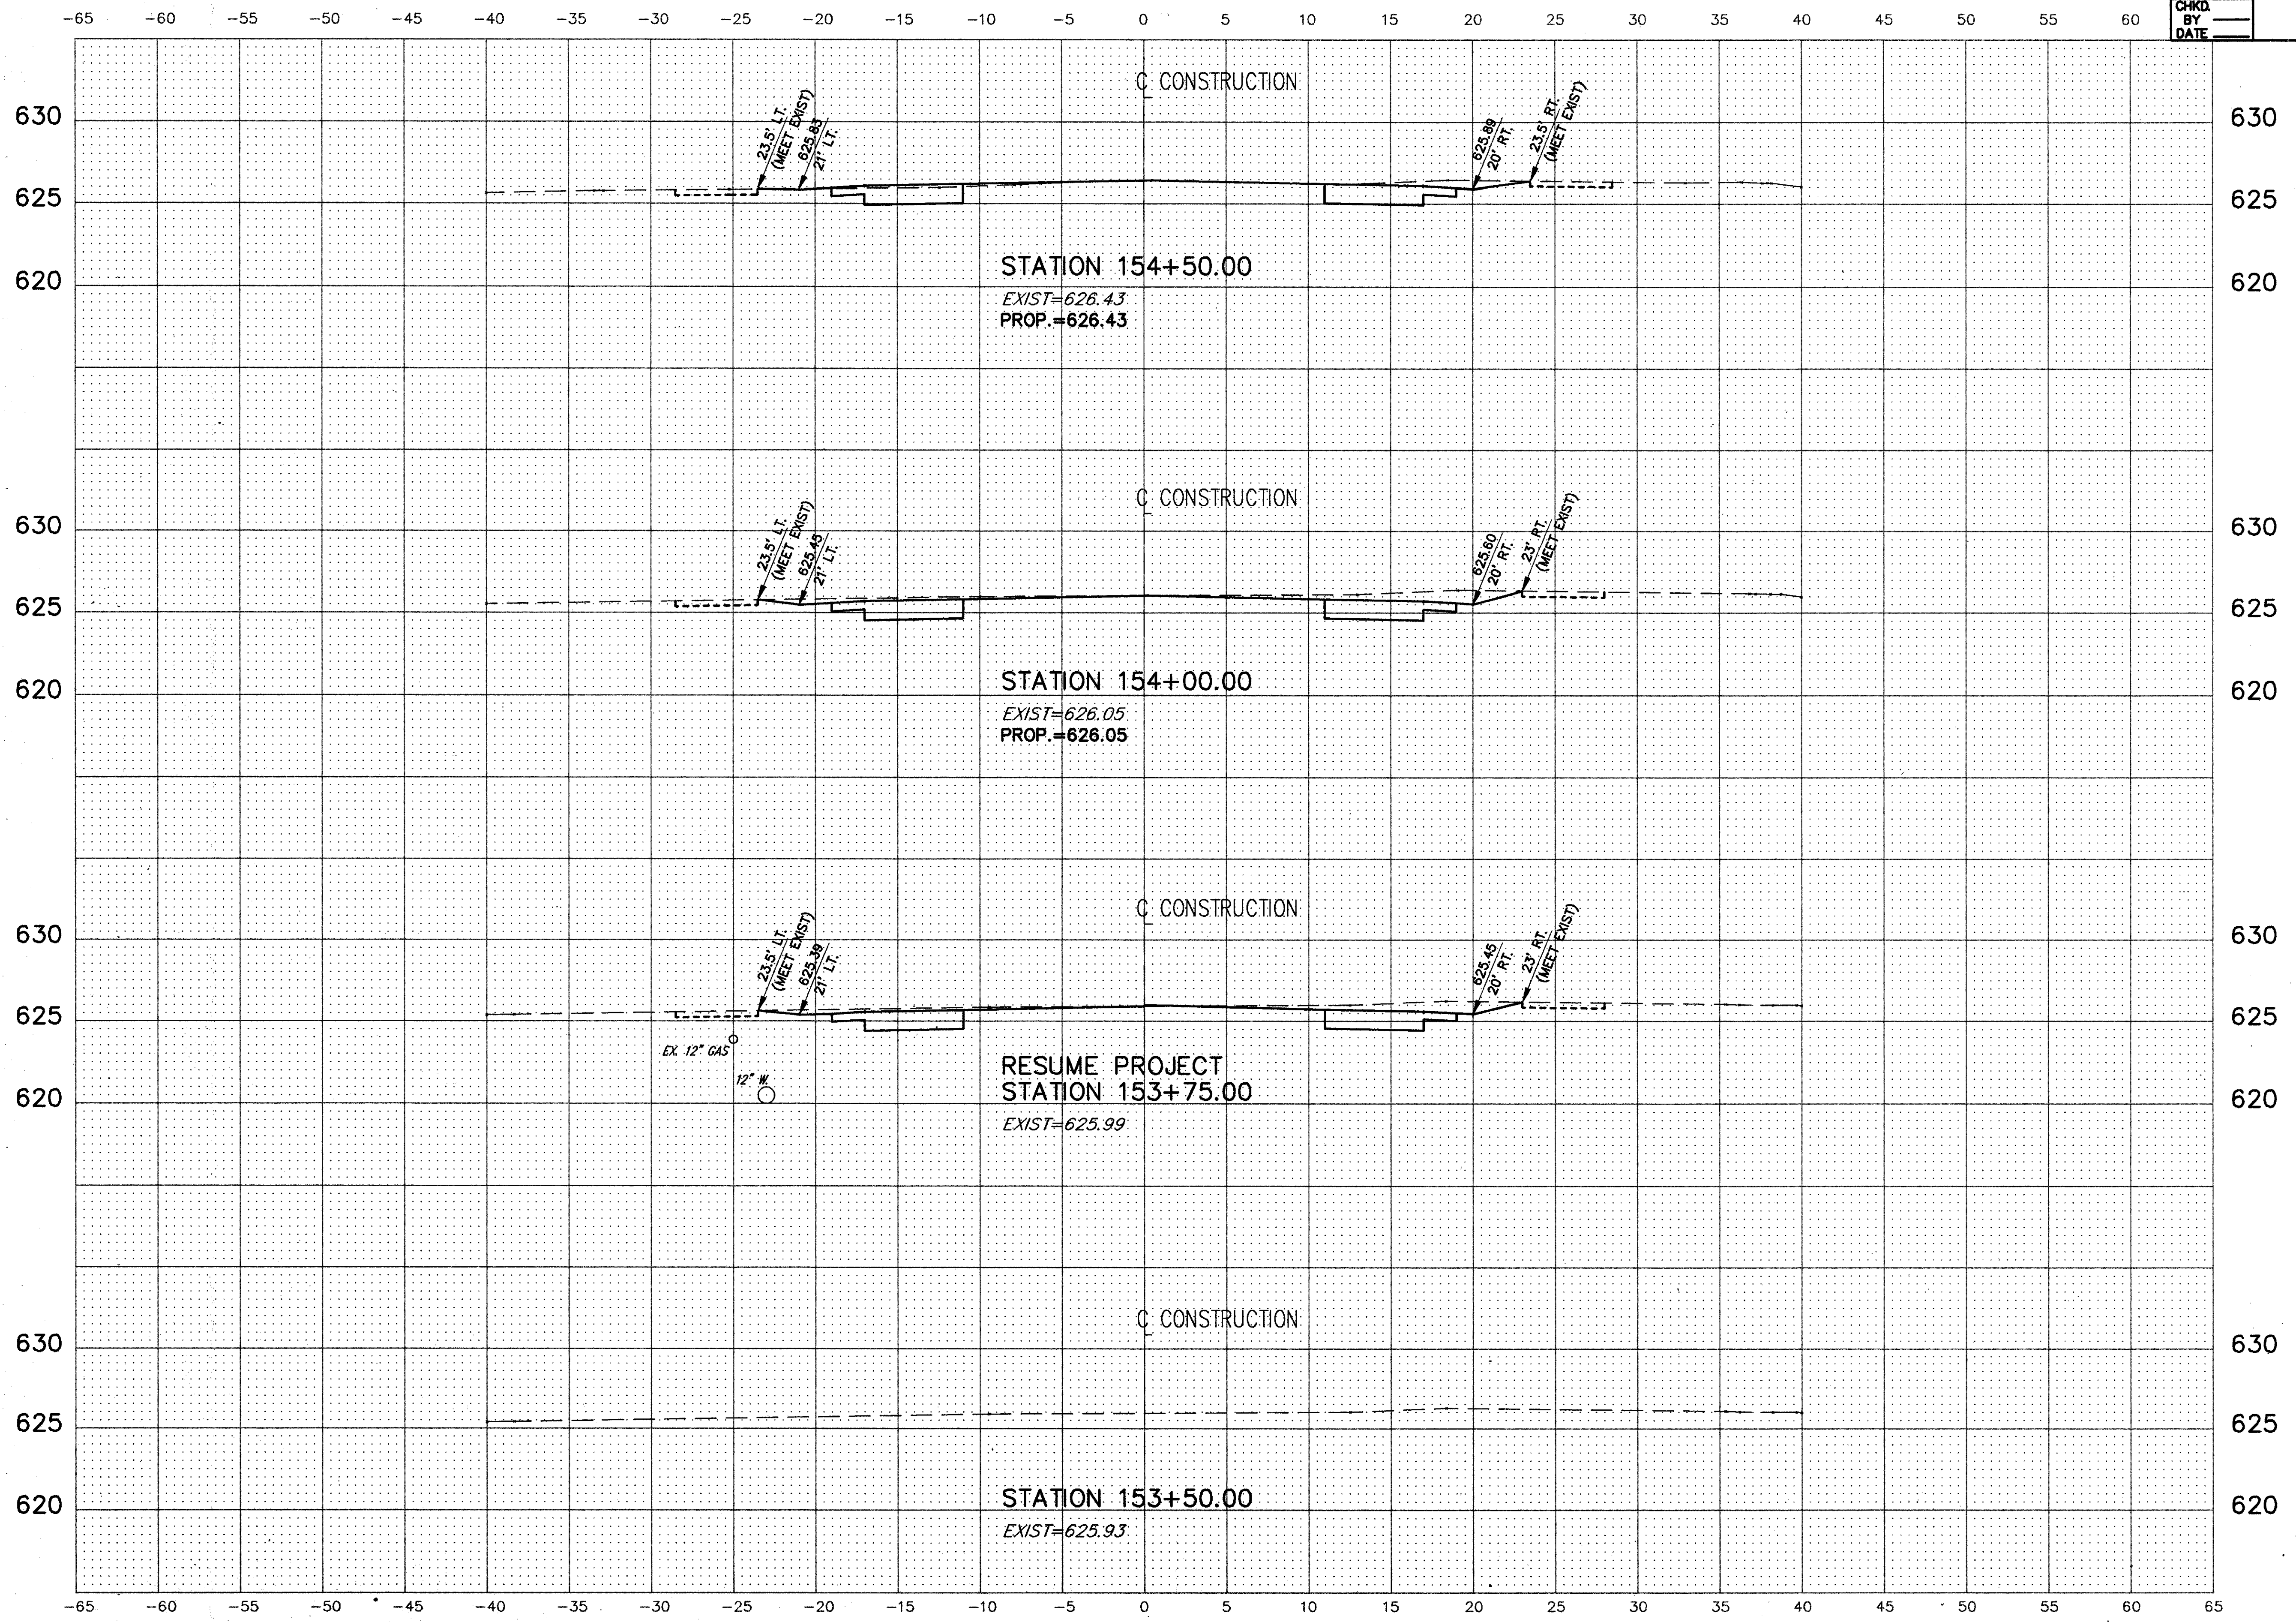

182479\W\14\DWG_PLOT1-5