


CALC. BY
DATE
CHKD. BY
DATE

LAK - 283 - 6.79

OHIO
FHWA REGION 5
44
58

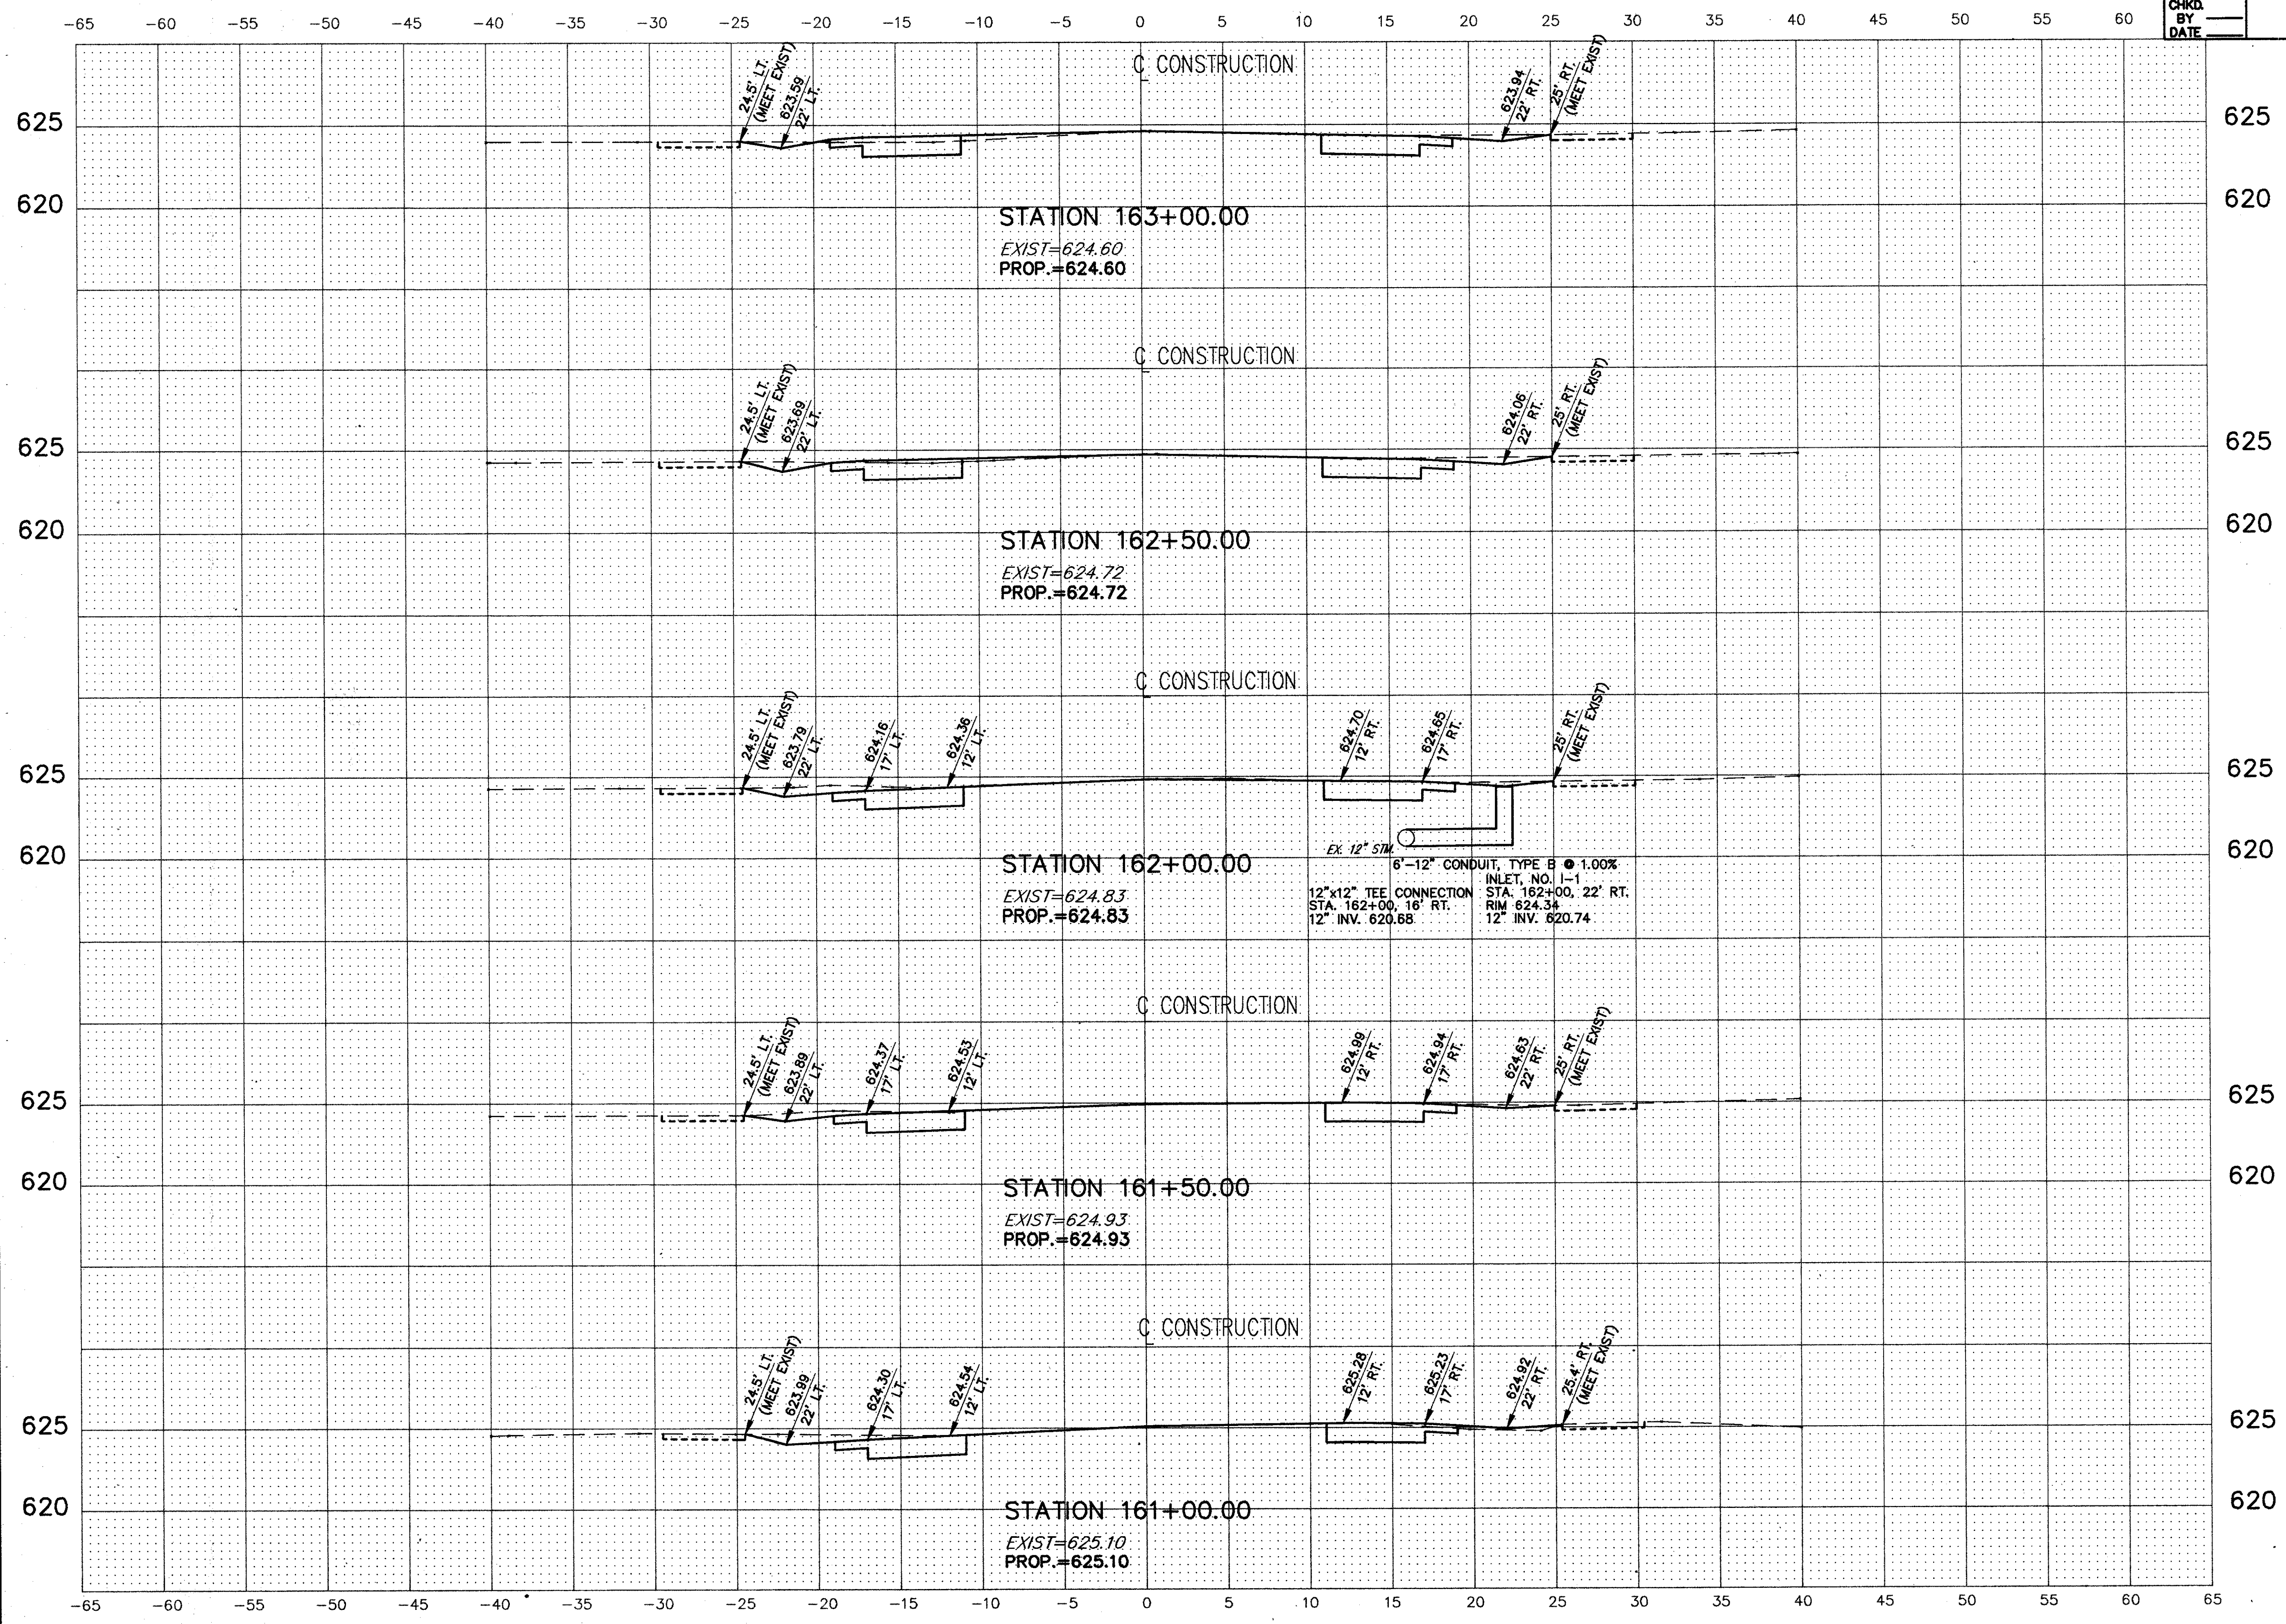

192479 W16.DWG - PLOT1-5