


CALC. BY  
DATE  
CHKD. BY  
BY DATE

LAK - 283 - 6.79

OHIO  
FHWA REGION 5  
51  
58

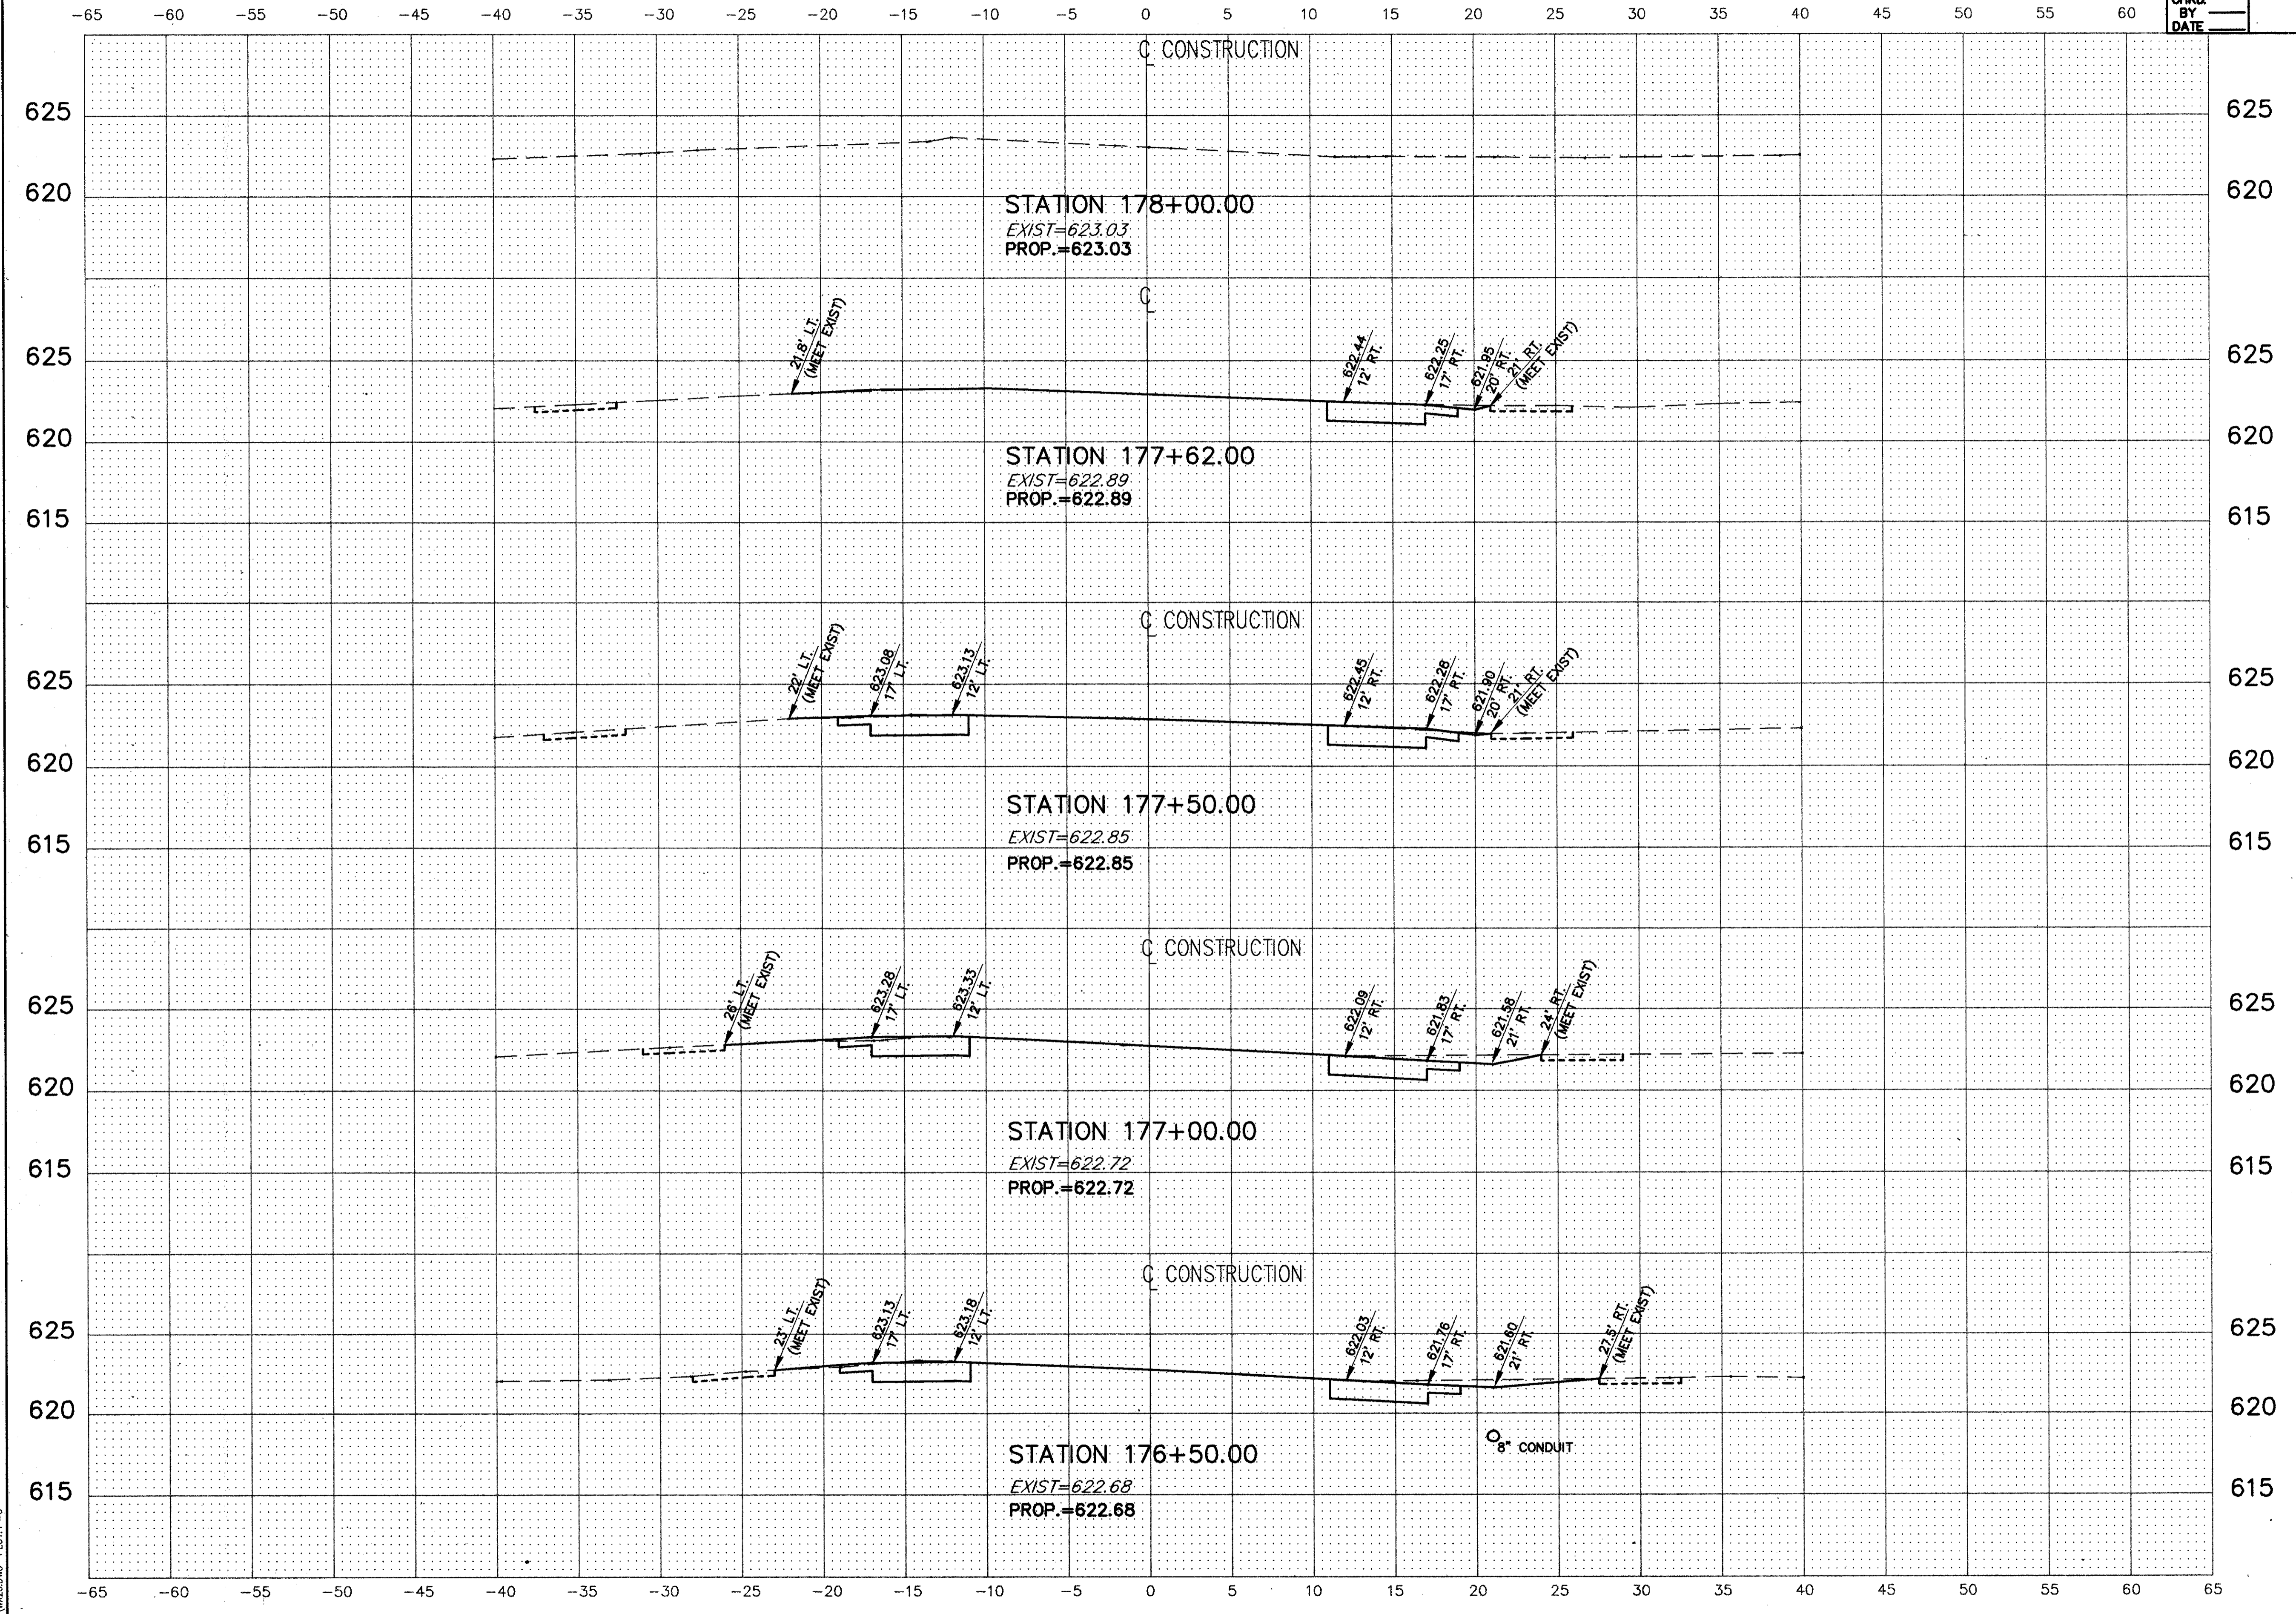

192479\W025.DWG\_PLOT1-5