


SUB-SUMMARY

	ITEM 630	
	SIGN, FLAT SHEET	GROUND MOUNTED SUPPORT, NO. 3 POST
	S. F.	L. F.
STA. 124+75	8.5	15
STA. 127+10	3.75	14
TOTAL	12.25	29

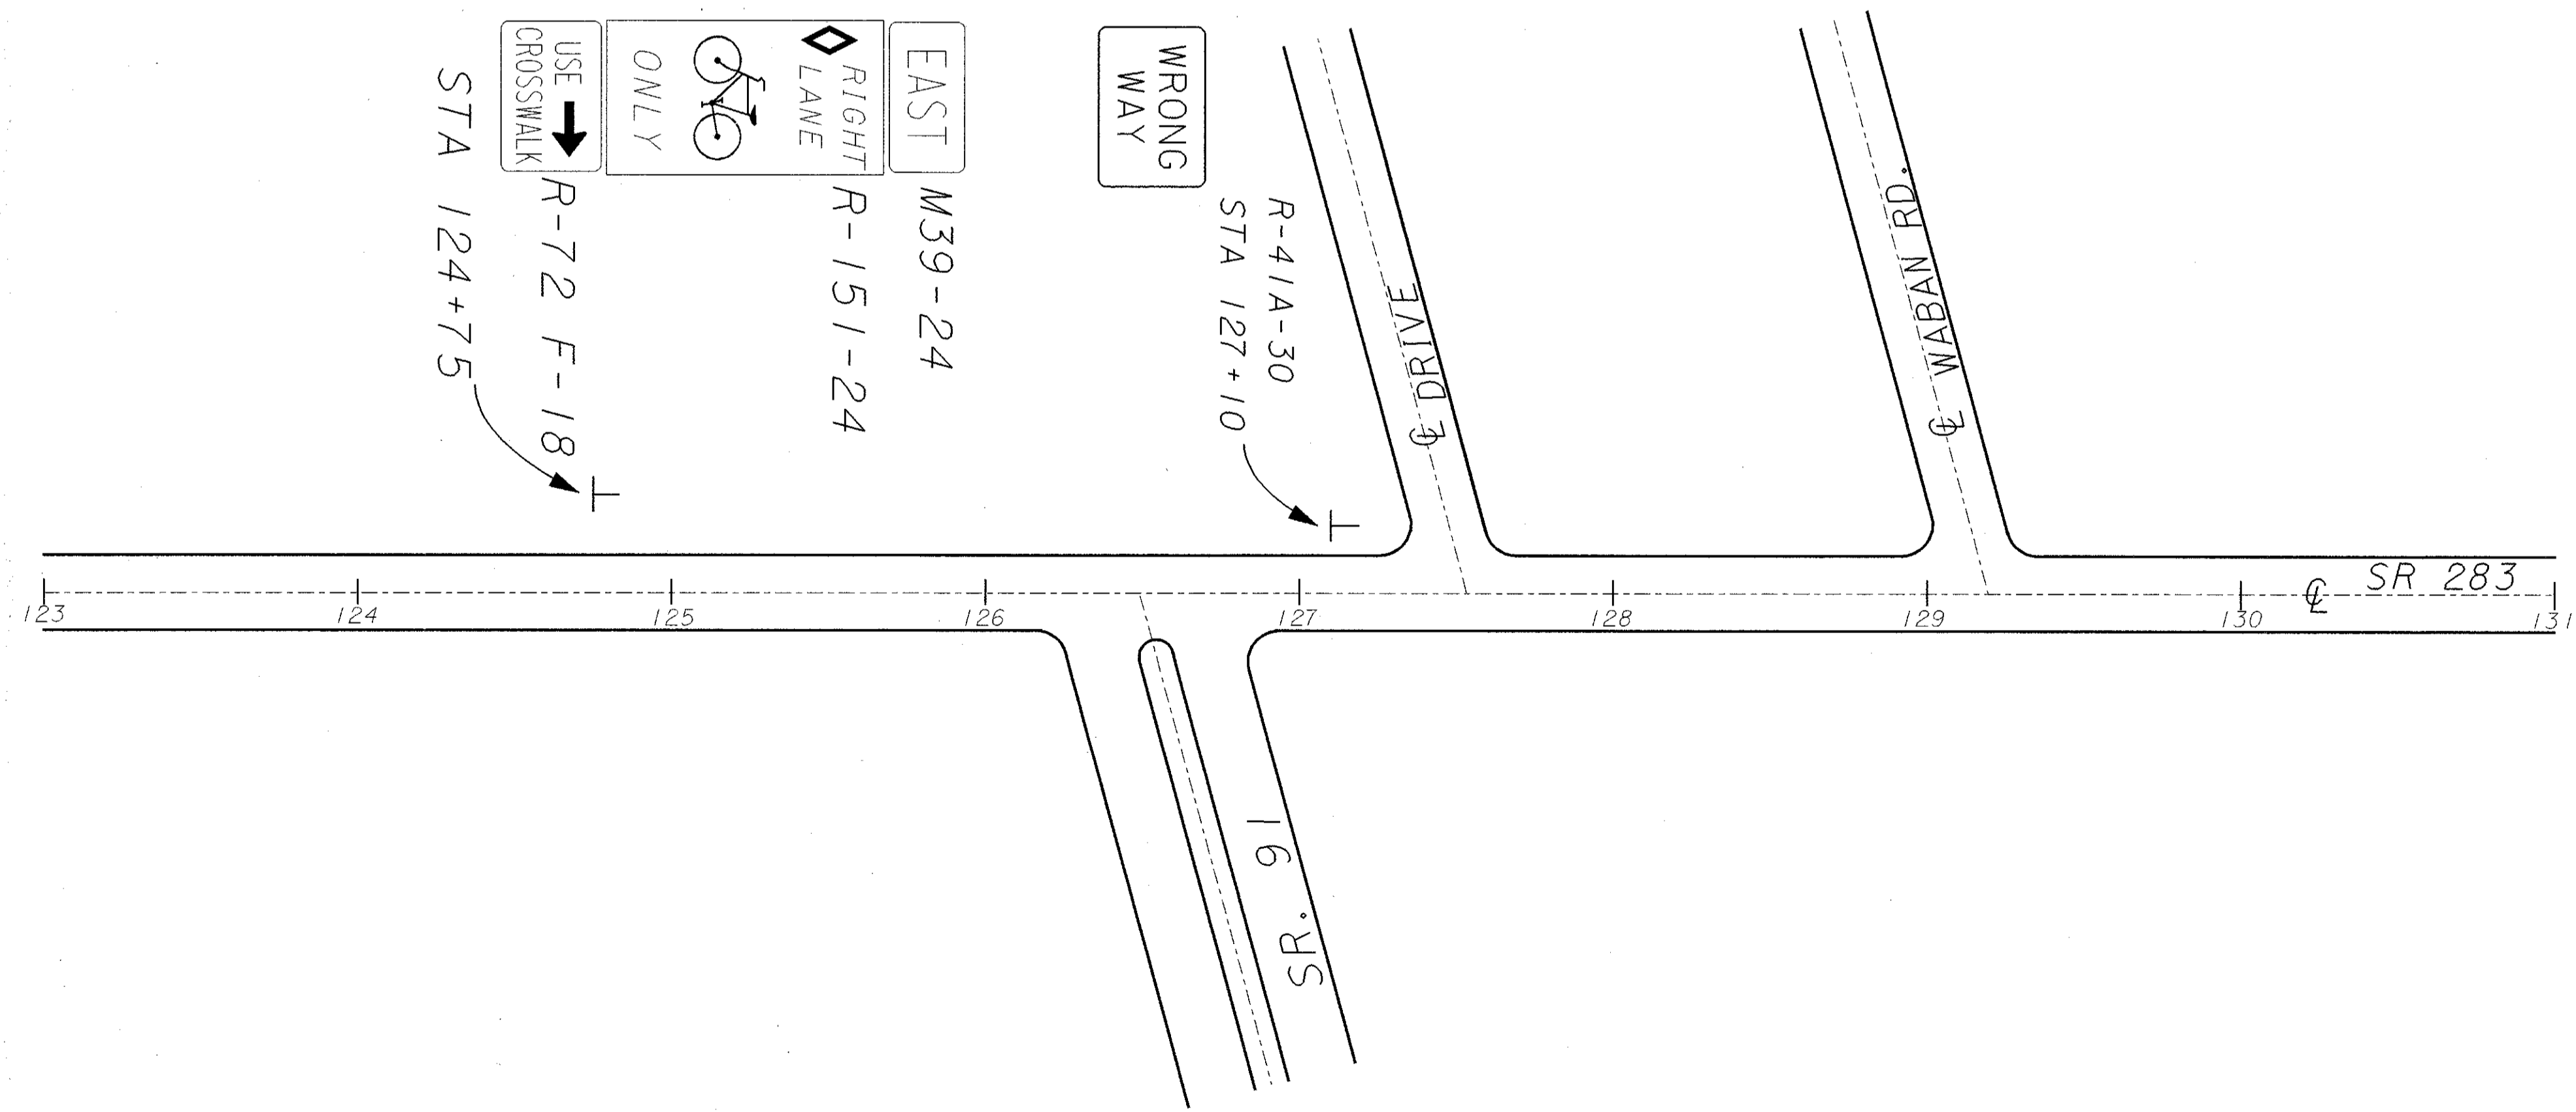

PLOT SUBMITTED: 21-JAN-1997 13:20

1966TPA.DGN

PLOTTED BY: coop2
PLOTTED FROM: i:\pdp\imccoffe\p1\1966\1966t