


BEGIN PROJECT
STA. 184+88.07

10 OHIO 1939 6
PAINESVILLE - EUCLID RD. 9
S. H. 520 SECS. D & MENTOR ON THE LAKE (Pt.)
LAKE COUNTY

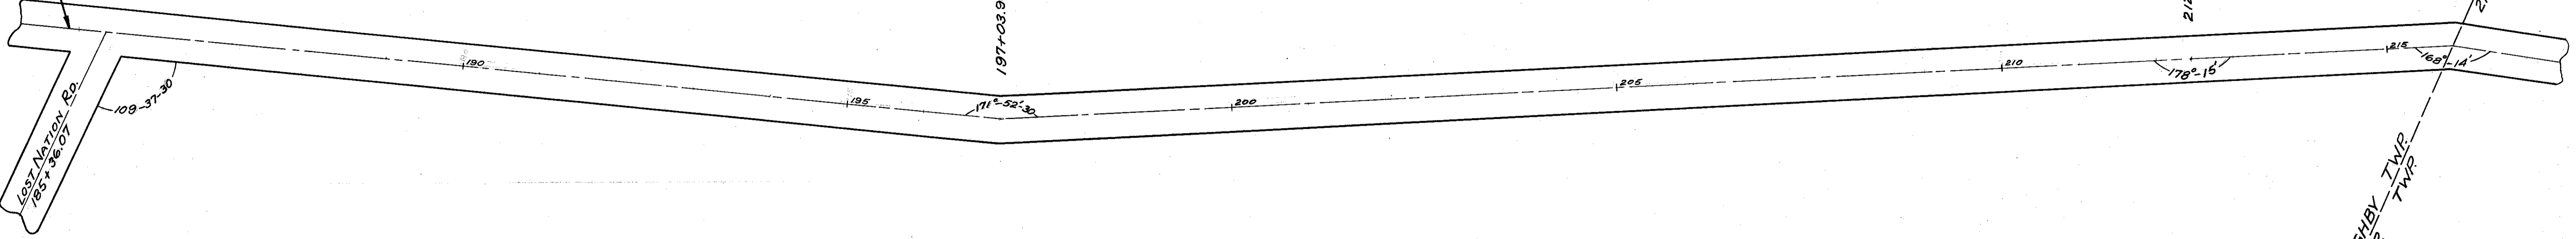

216
183
3100

- 625.99 185
- 626.19 186
- 626.39 187
- 626.59 188
- 626.79 189
- 626.99 190
- 627.19 191
- 627.39 192
- 627.59 193
- 627.69 194
- 627.56 194
- 627.30 195
- 627.04 196
- 626.78 197
- 626.52 198
- 626.26 199
- 626.00 200
- 625.74 201
- 625.48 202
- 625.22 203
- 624.96 204
- 624.70 205
- 624.44 206
- 624.18 207
- 623.92 208
- 623.66 209
- 623.40 210
- 623.14 211
- 623.26 212
- 623.38 213
- 623.50 214
- 623.62 215
- 623.74 216
- 623.86 217

630
620

ALLEN