


CALC. BY \_\_\_\_\_  
DATE \_\_\_\_\_  
CHKD. BY \_\_\_\_\_  
DATE \_\_\_\_\_

LAK - 283 - 7.97

OHIO  
FHWA REGION 5

39  
104

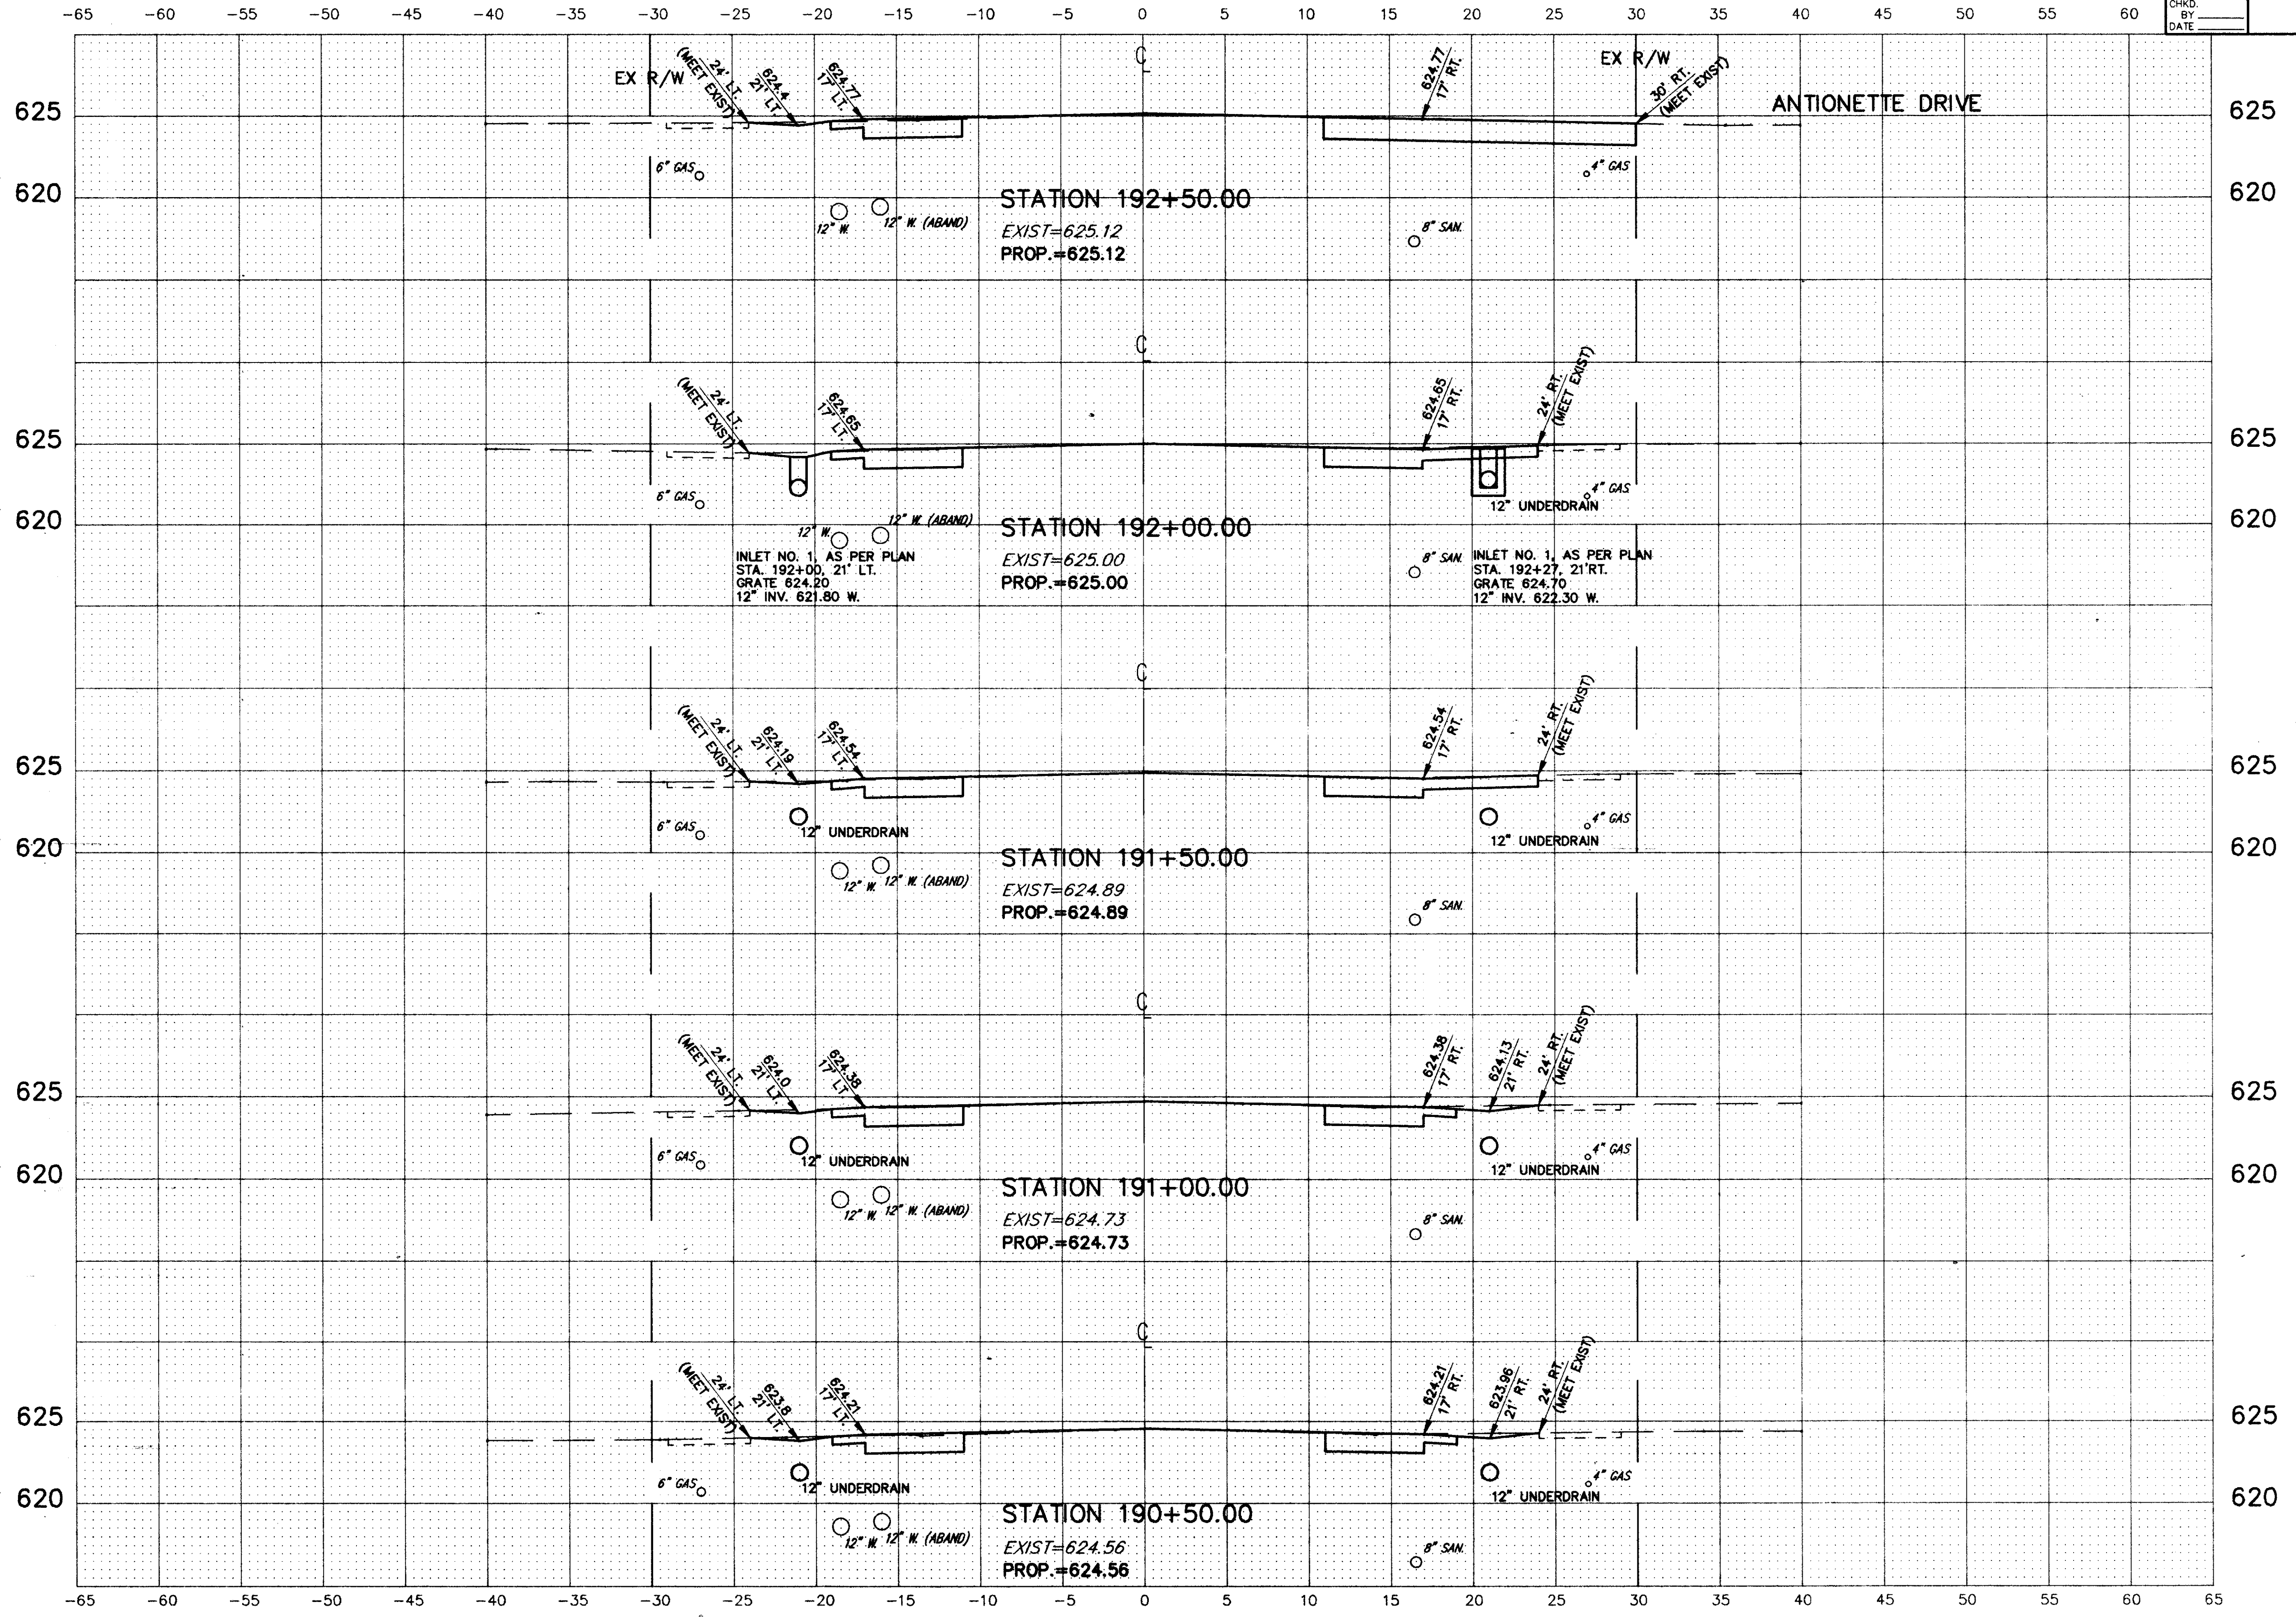

COPYRIGHT - DATE: 01-09-98 16:55, CT CONSULTANTS INC. C:\P2487\W07.DWG Scale: 1"=5'