


CALC. BY  
DATE  
CHKD. BY  
DATE

LAK - 283 - 7.97

OHIO  
FHWA  
REGION 5

40  
104

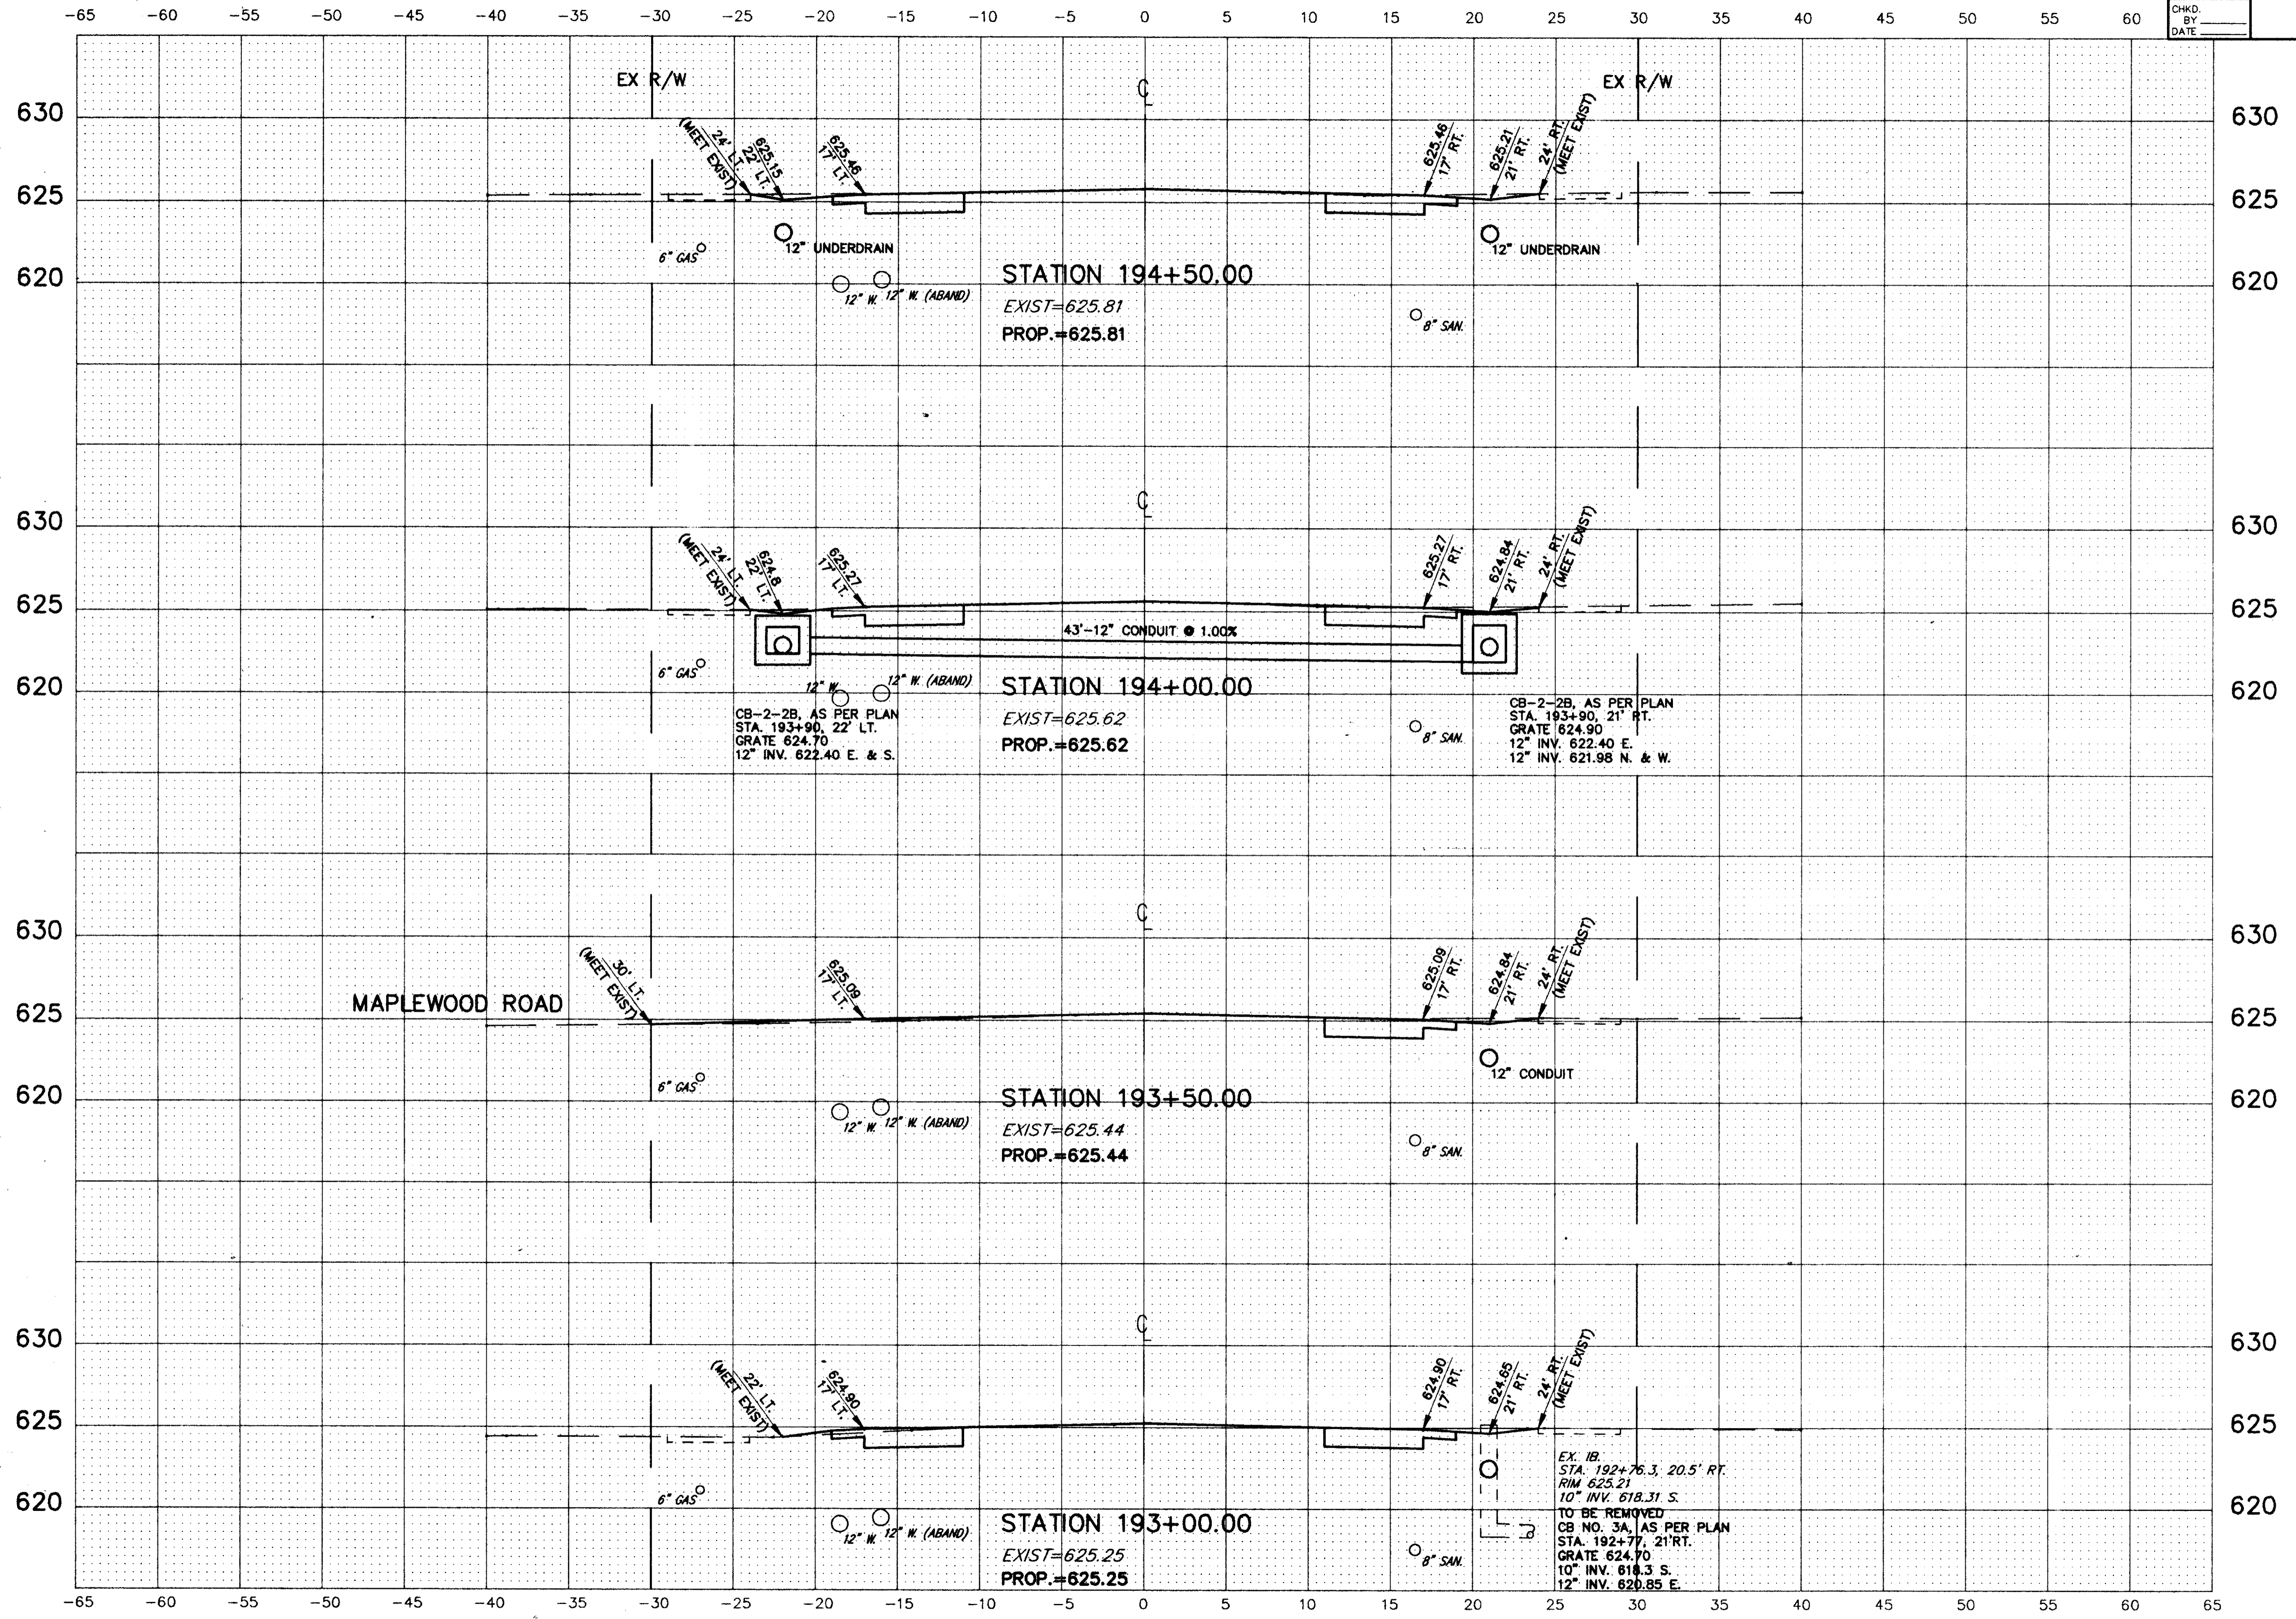

COPYRIGHT - DATE: 12-21-85 10:00, CT CONSULTANTS INC. C:\32467\W02.DWG Scale 1"=5'

CROSS SECTIONS STA. 193+00 TO STA. 194+50