


CALC. BY _____
DATE _____
CHKD. BY _____
DATE _____

LAK - 283 - 7.97

OHIO
FHWA 5

41
104

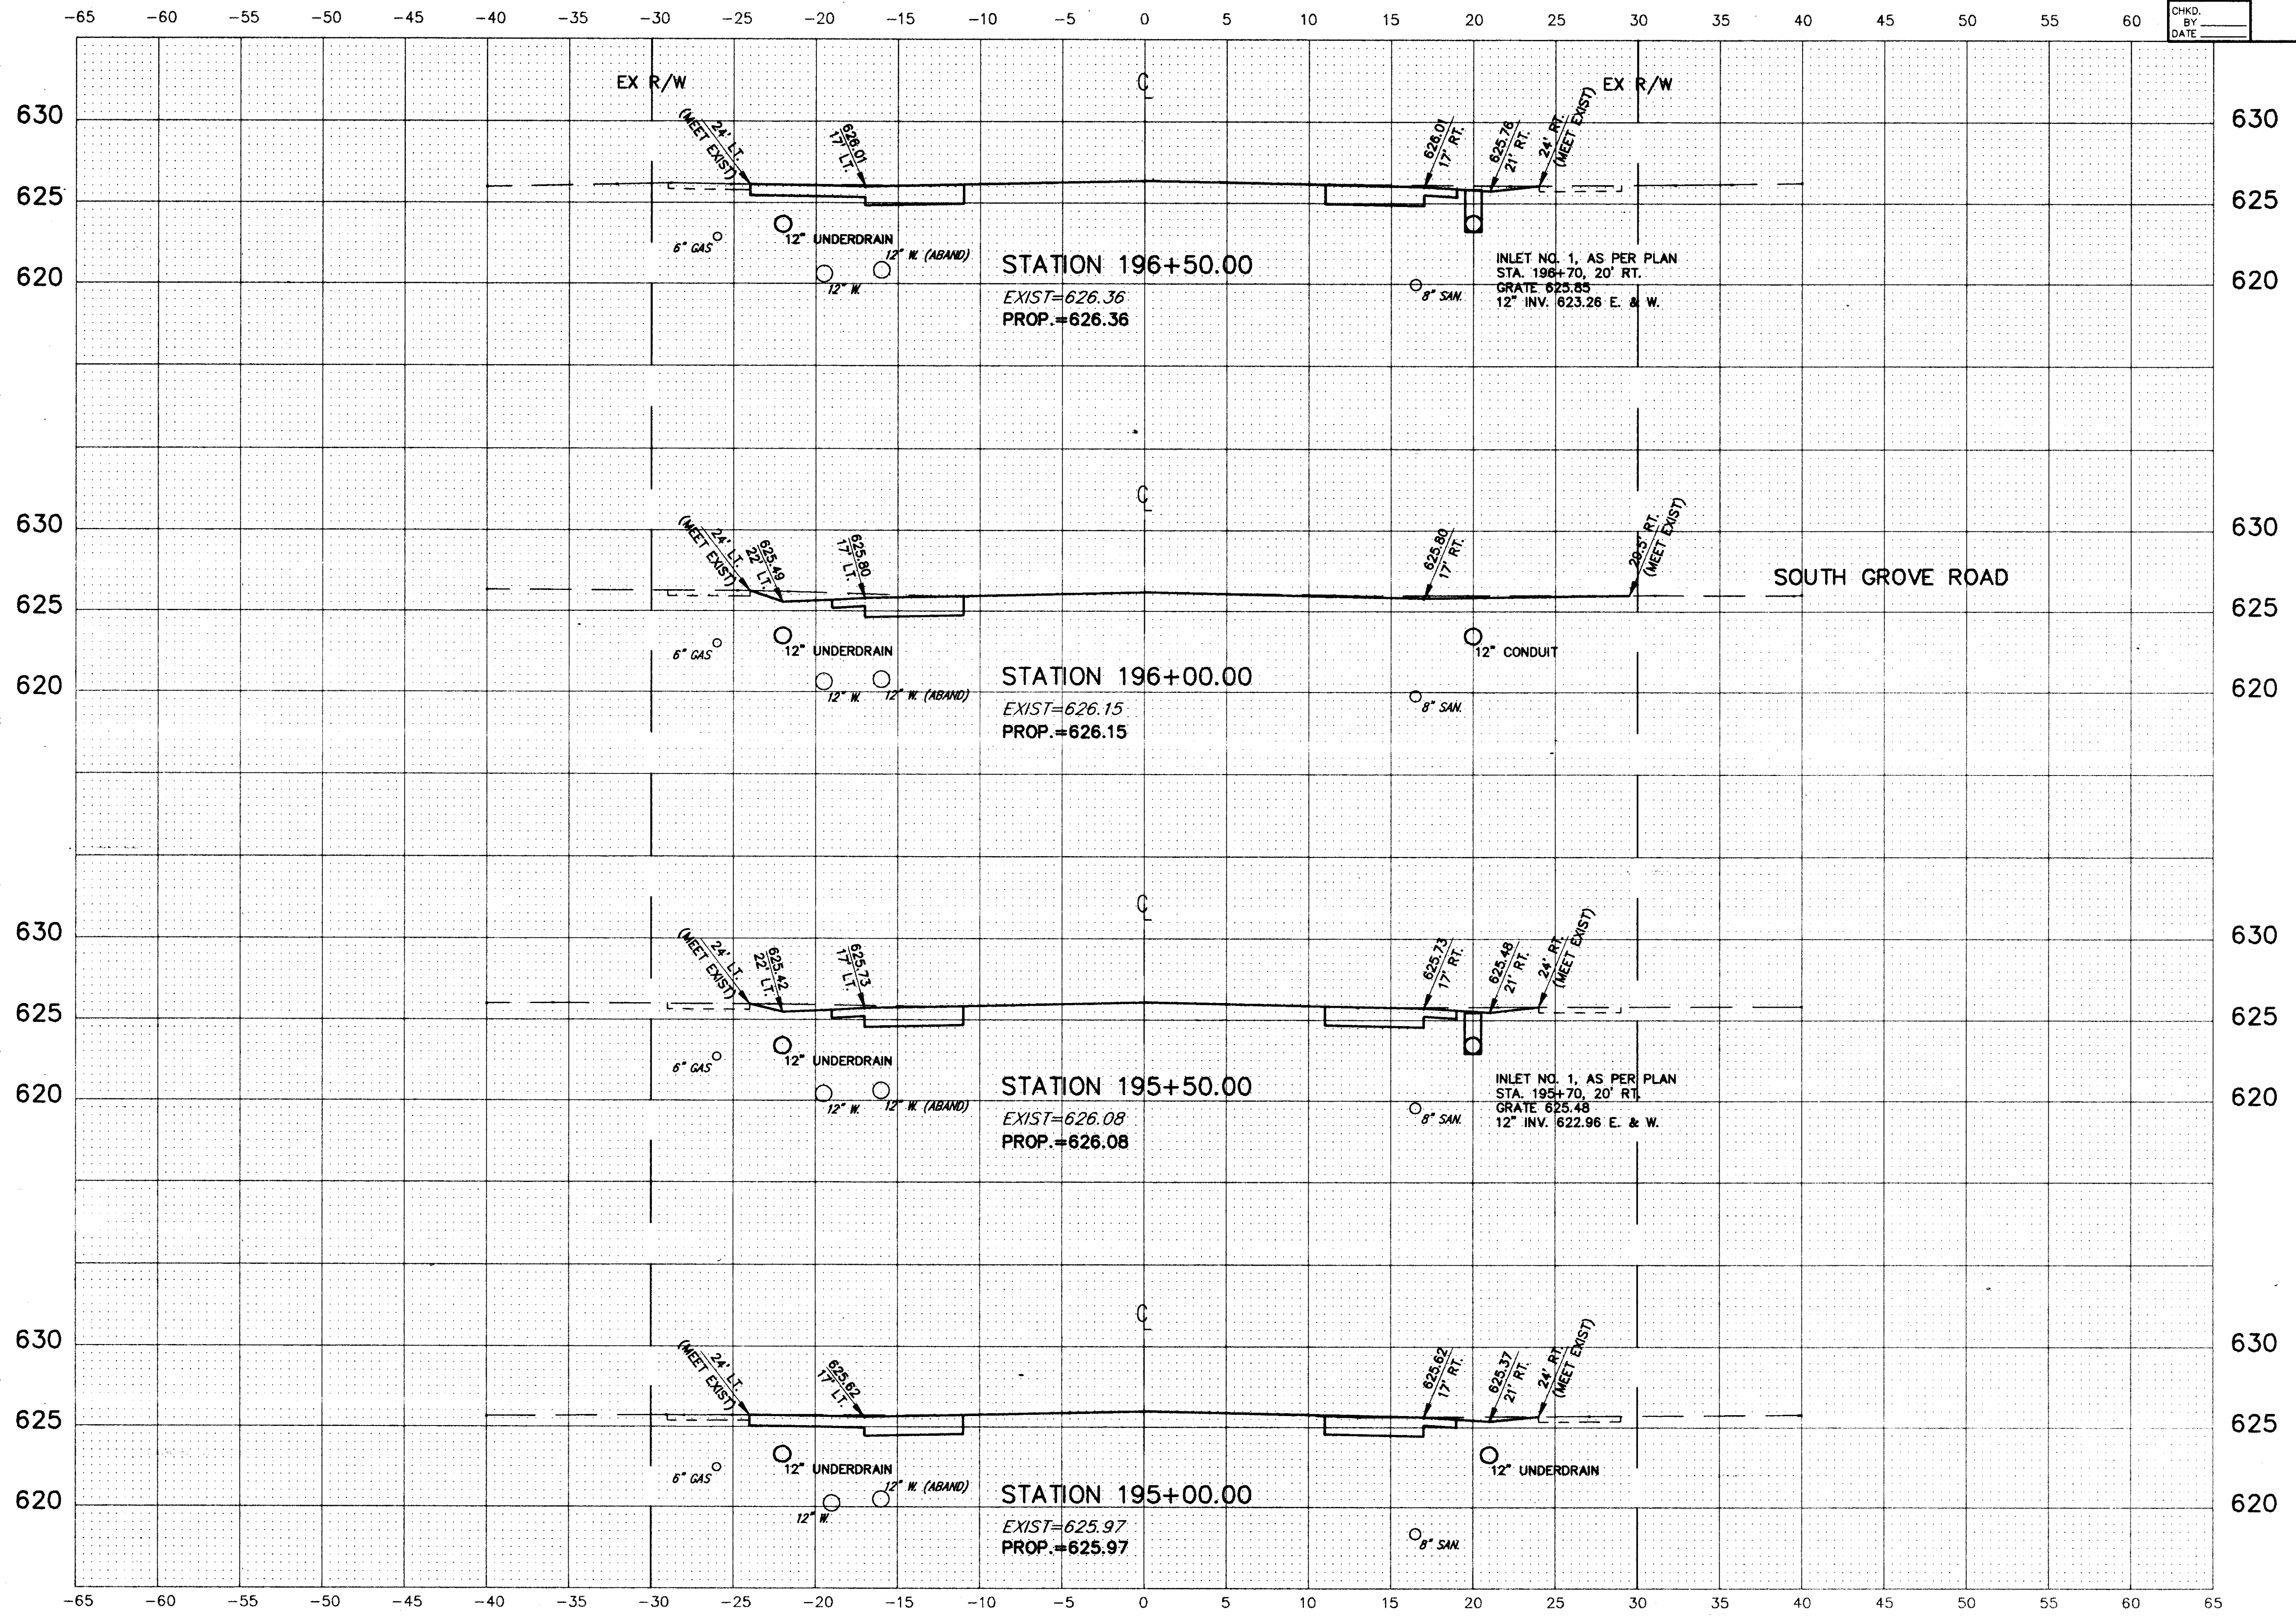

COPYRIGHT - DATE: 12-21-95 10:00, CT CONSULTANTS INC. C:\92467\M99.DWG Scale 1"=5'