


CALC. BY _____
 DATE _____
 CHKD. BY _____
 DATE _____

LAK - 283 - 7.97

OHIO
 FHWA REGION 5

44
 104

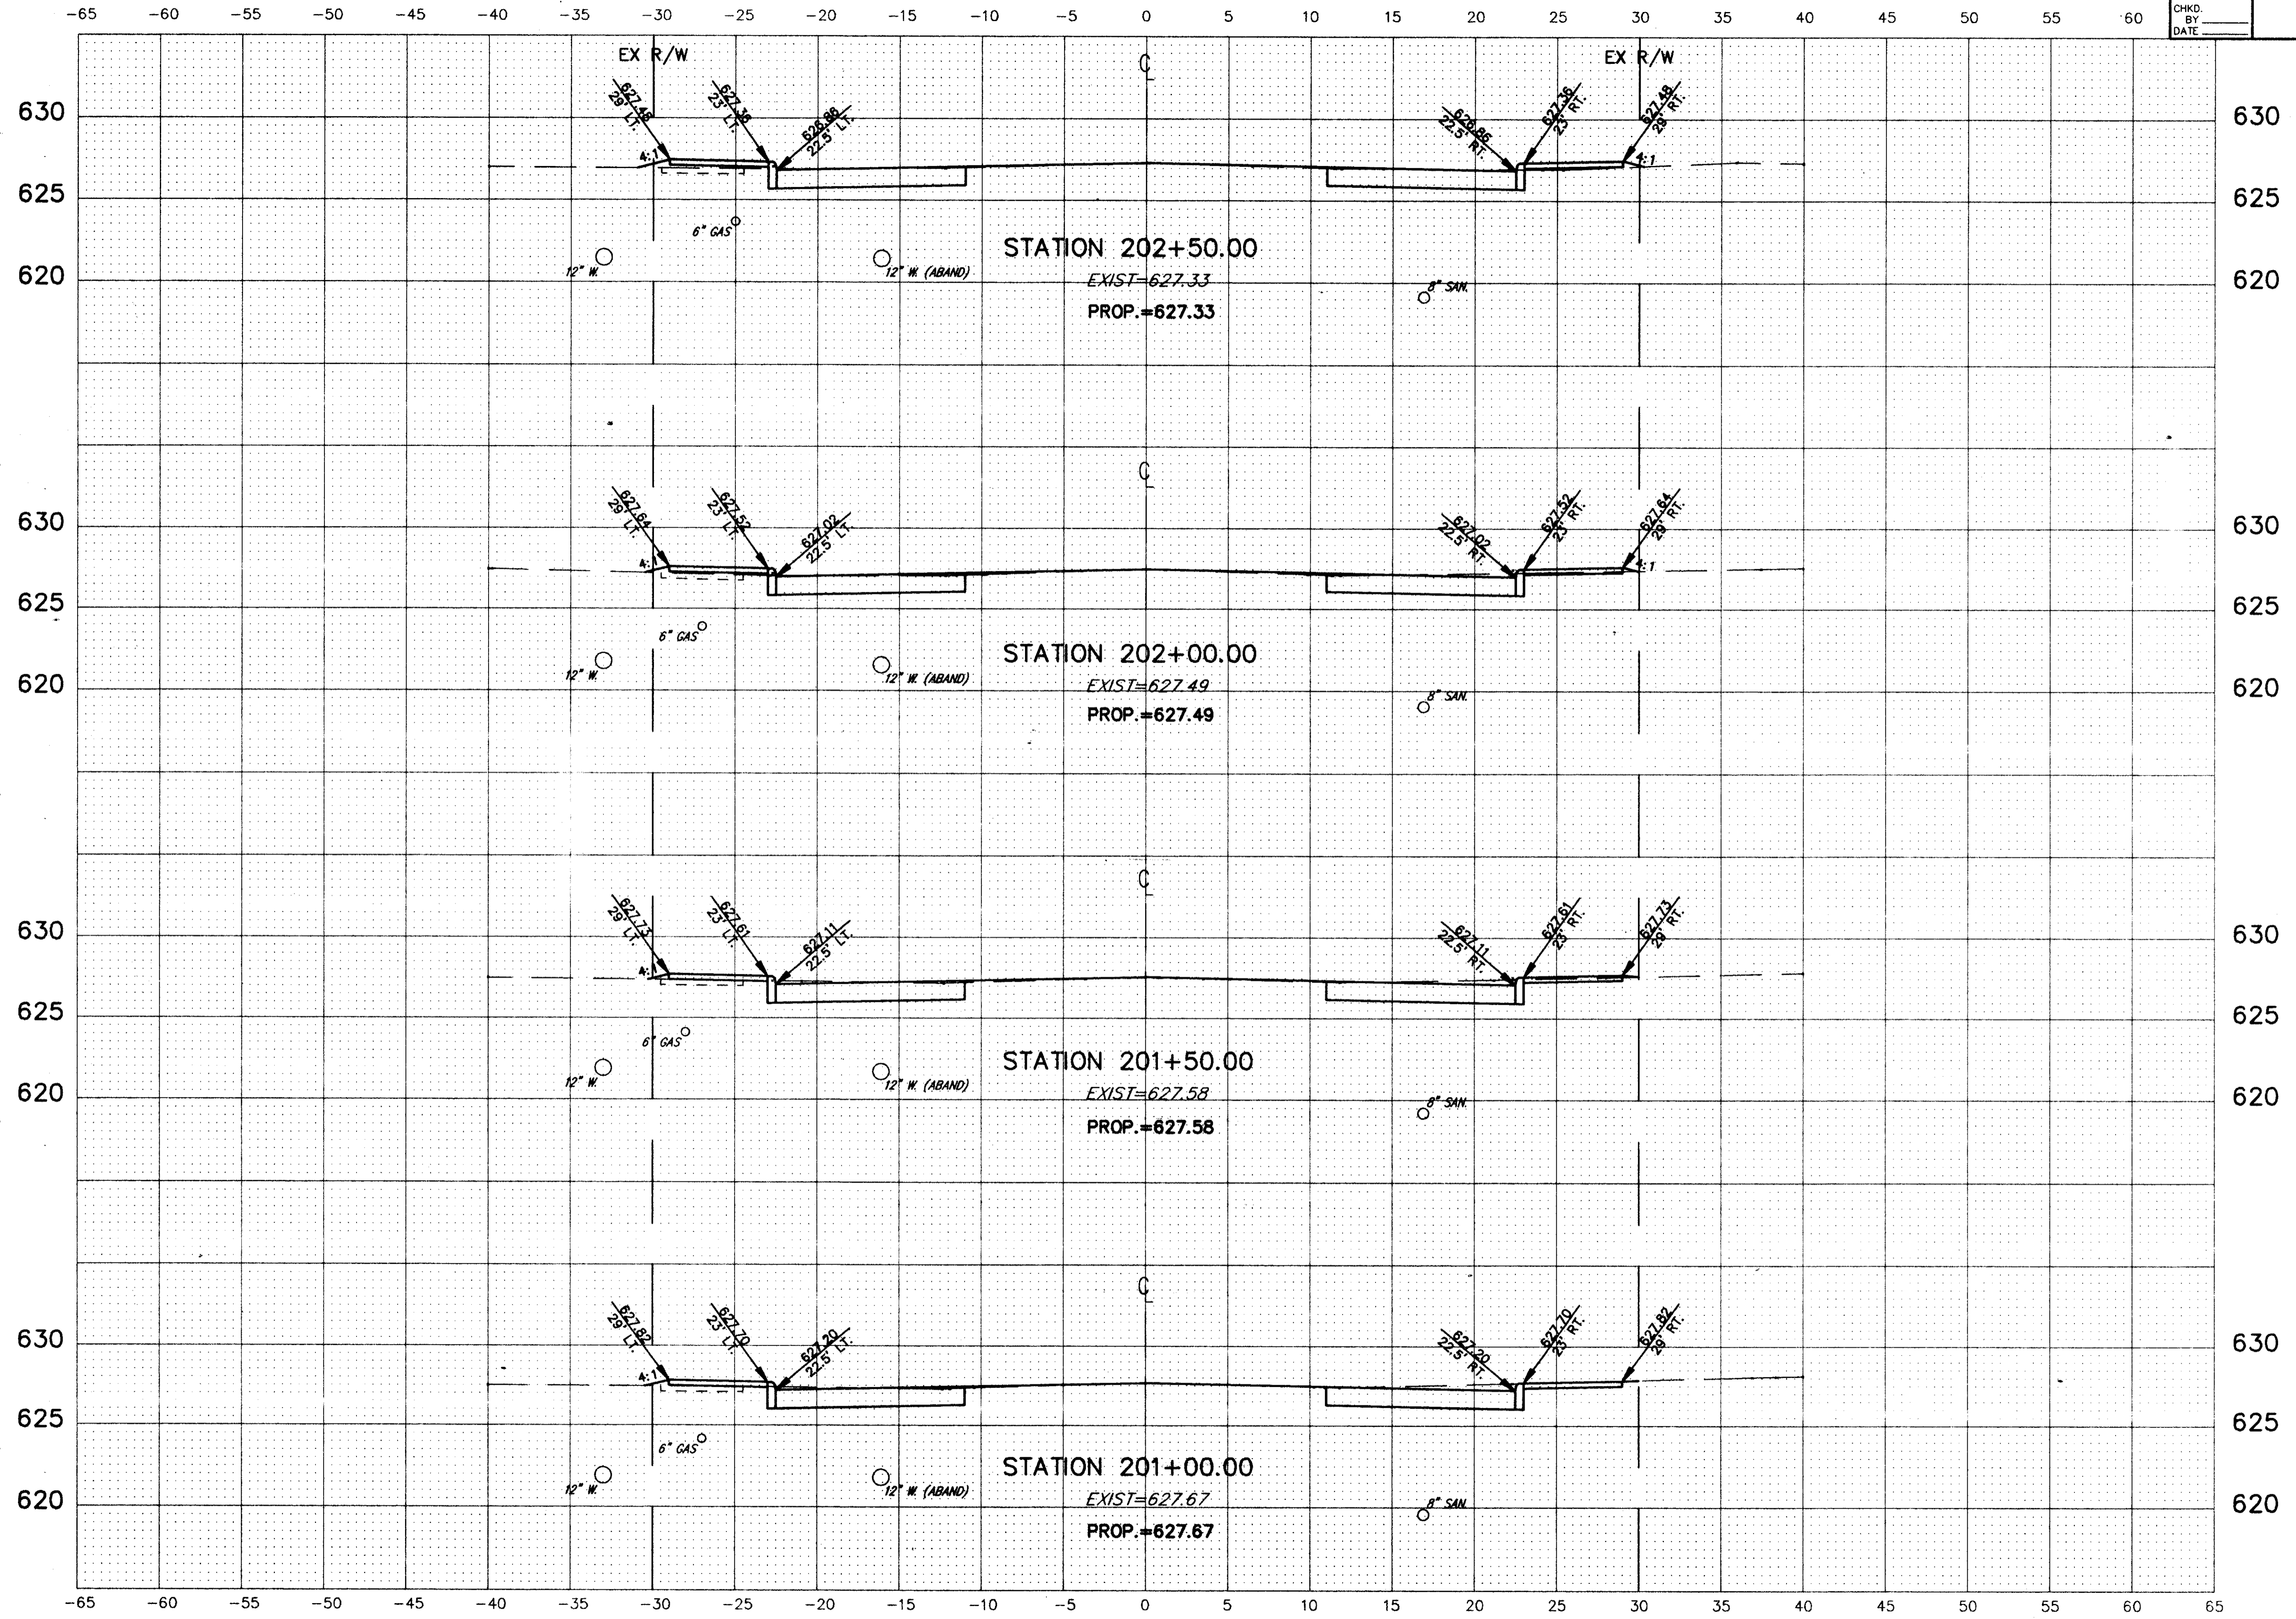

COPYRIGHT - DATE: 11-19-97 10:00, CT CONSULTANTS, INC. C:\P2467\W12.DWG Scale: 1"=5'

CROSS SECTIONS STA. 201+00 TO STA. 202+50