


-65 -60 -55 -50 -45 -40 -35 -30 -25 -20 -15 -10 -5 0 5 10 15 20 25 30 35 40 45 50 55 60

CALC. BY _____
DATE _____
CHKD. BY _____
DATE _____

LAK - 283 - 7.97

OHIO
FHWA
REGION 5

49
104

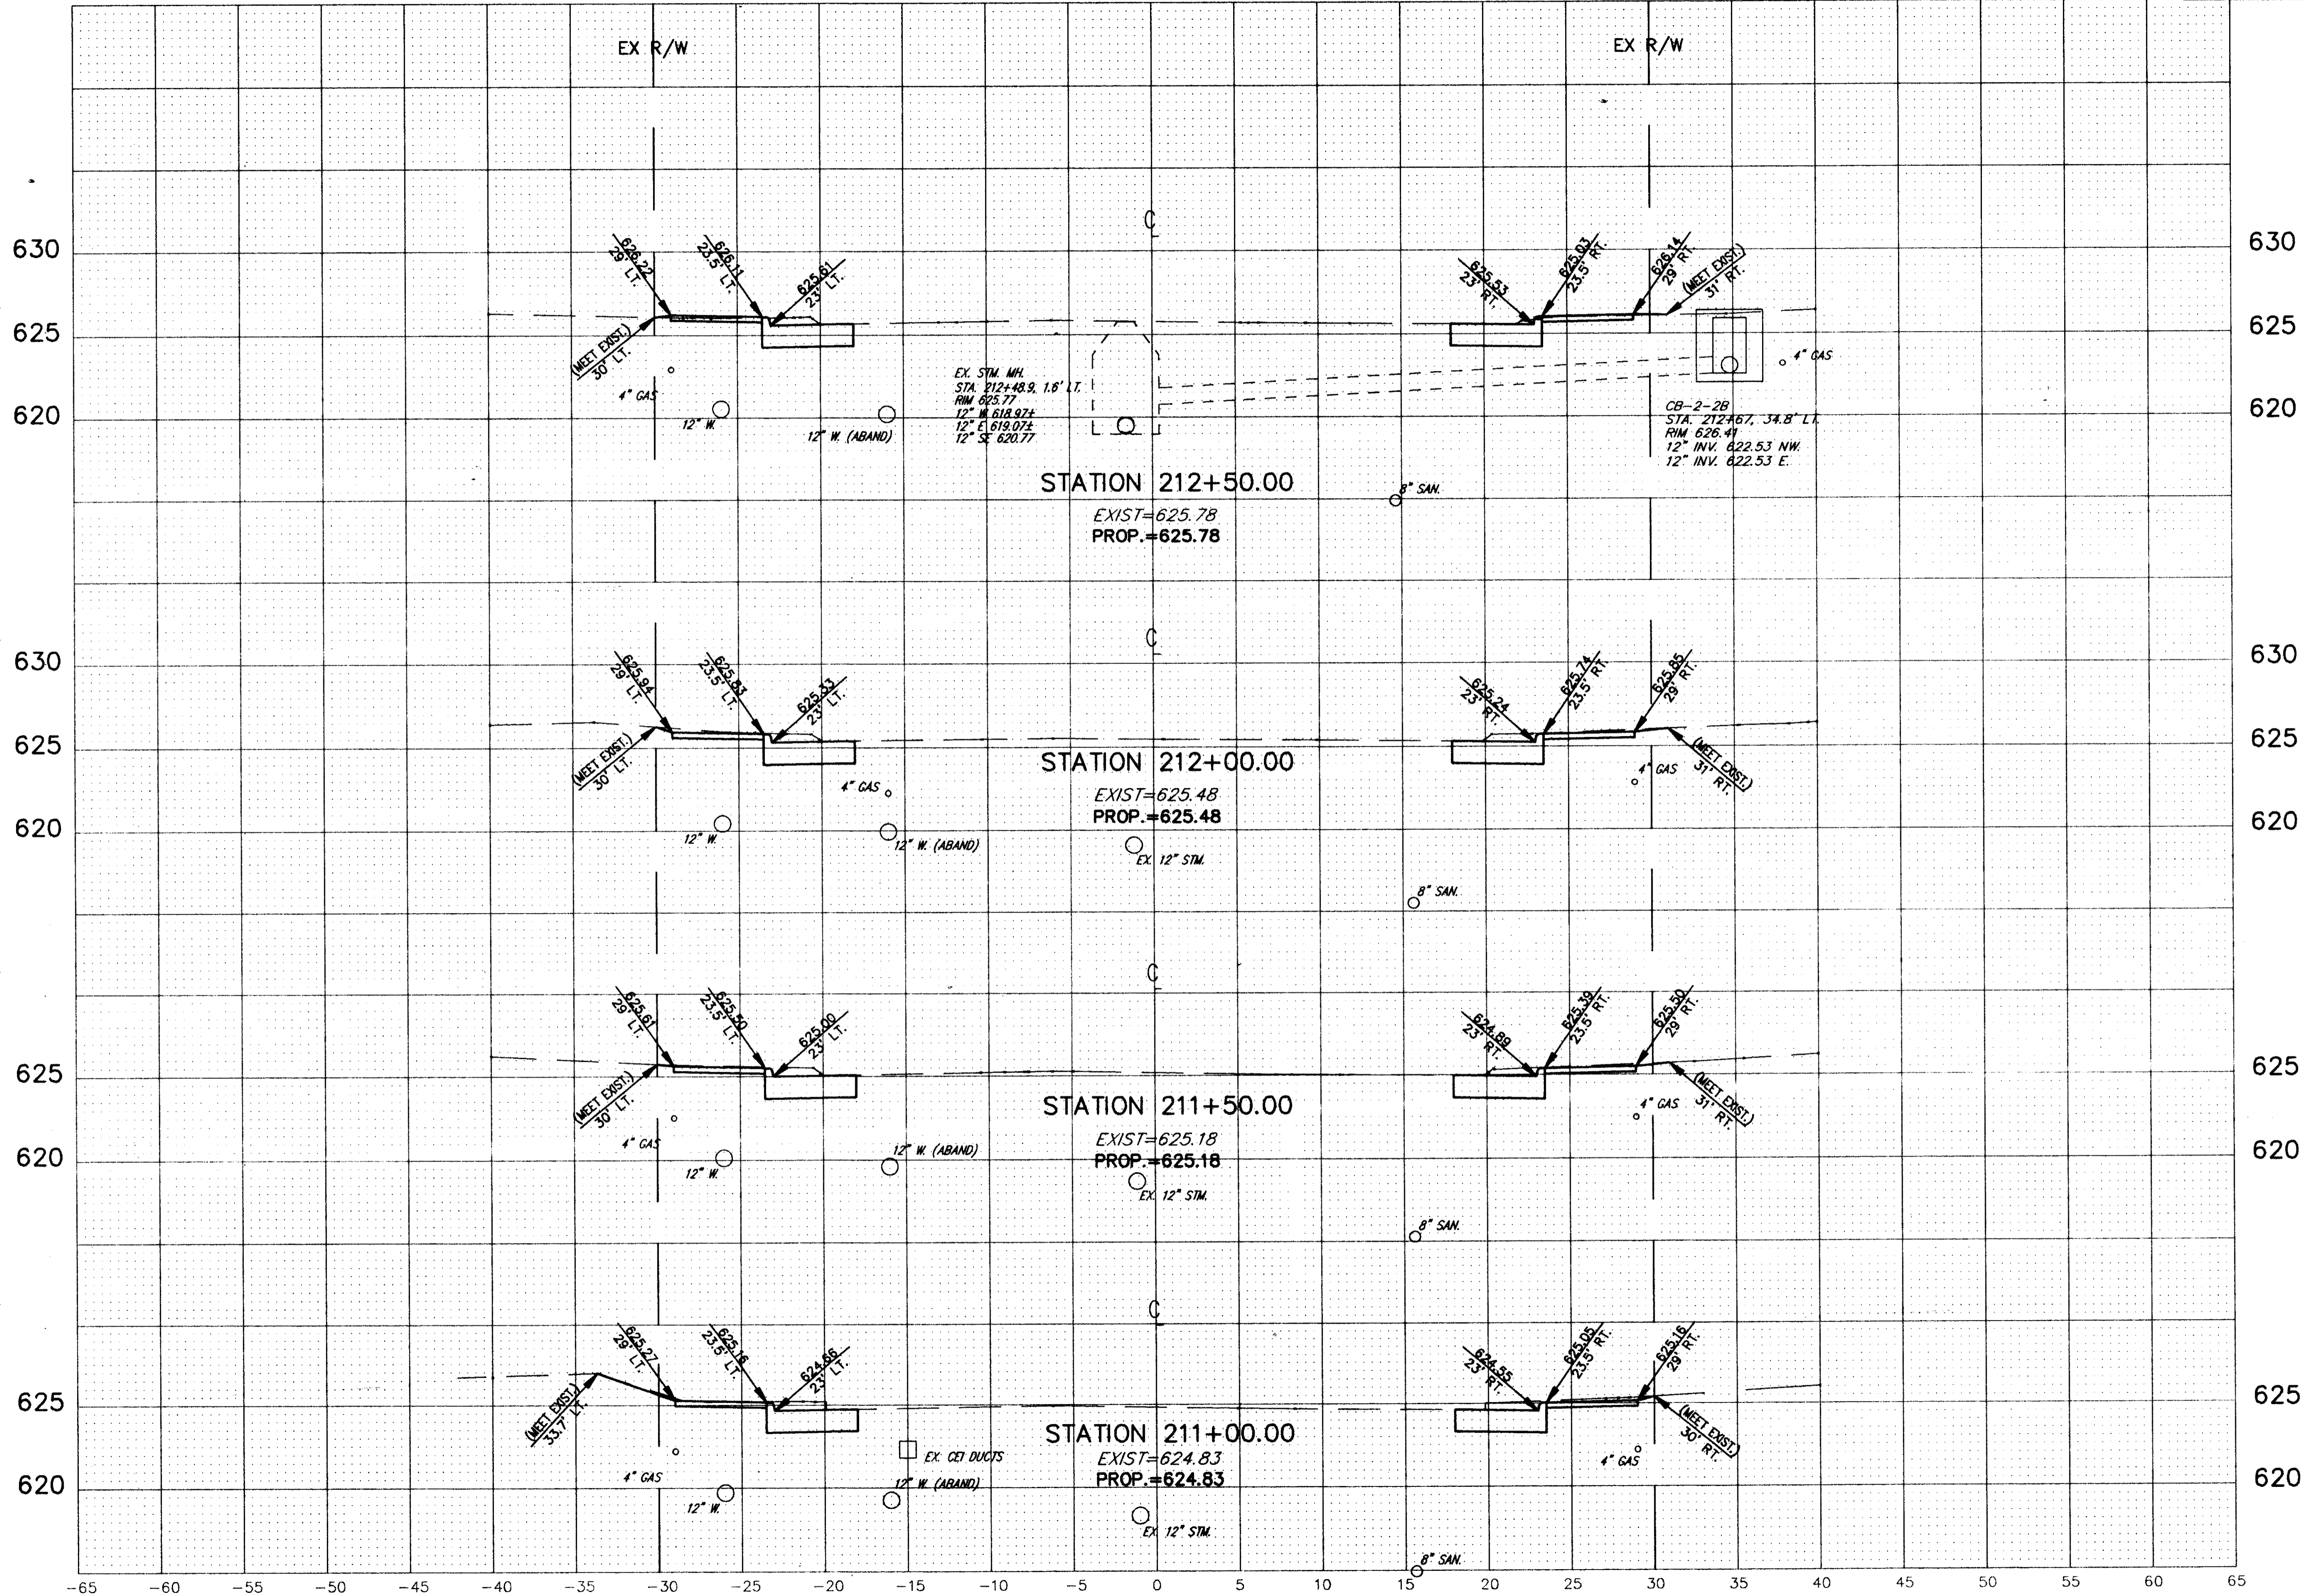

COPYRIGHT - DATE 11-20-97 10:35 CT CONSULTANTS INC. C:\V\447\WAT7.DWG. Scale 1"=5'