


CALC. BY _____
 DATE _____
 CHKD. BY _____
 DATE _____

LAK - 283 - 7.97

OHIO
 FHWA REGION 5

55
 104

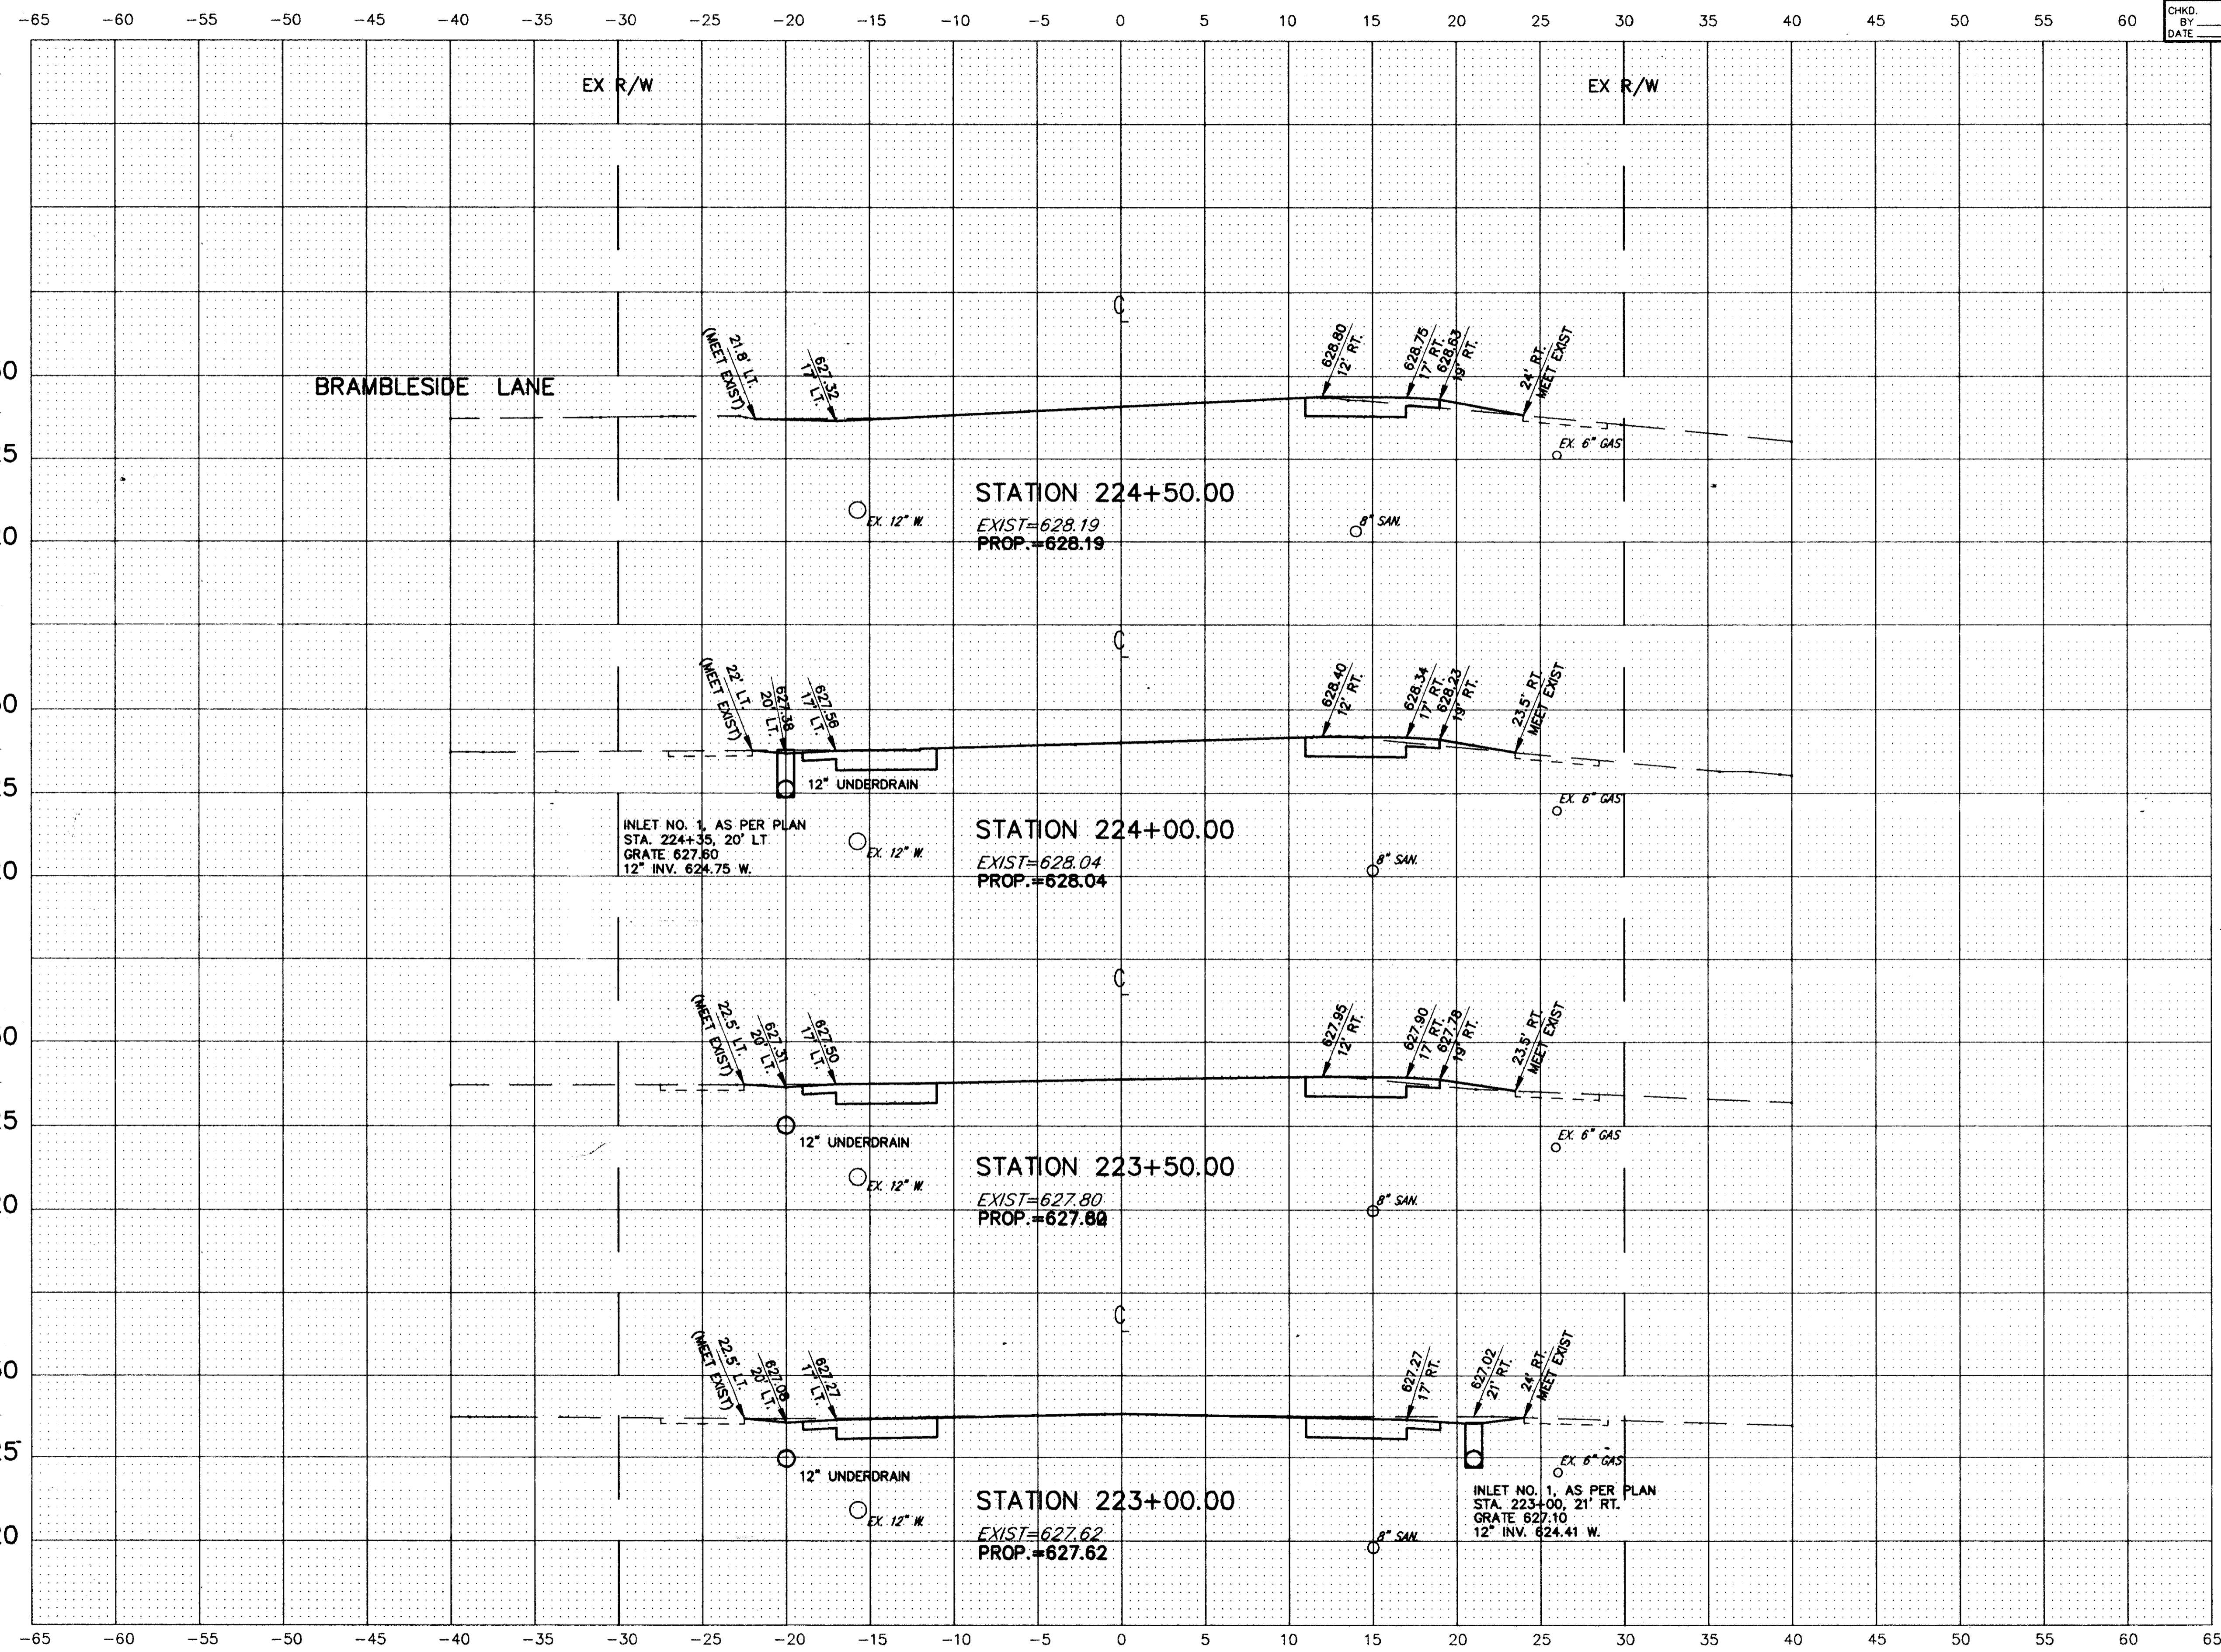

COPYRIGHT - DATE 12-21-85 13:20 CT CONSULTANTS INC. C:\8487\MAX3\DWG_S04P1-5