


CALC. BY _____
 DATE _____
 CHKD. BY _____
 DATE _____

LAK - 283 - 7.97

OHIO
 FHWA REGION 5

58
 104

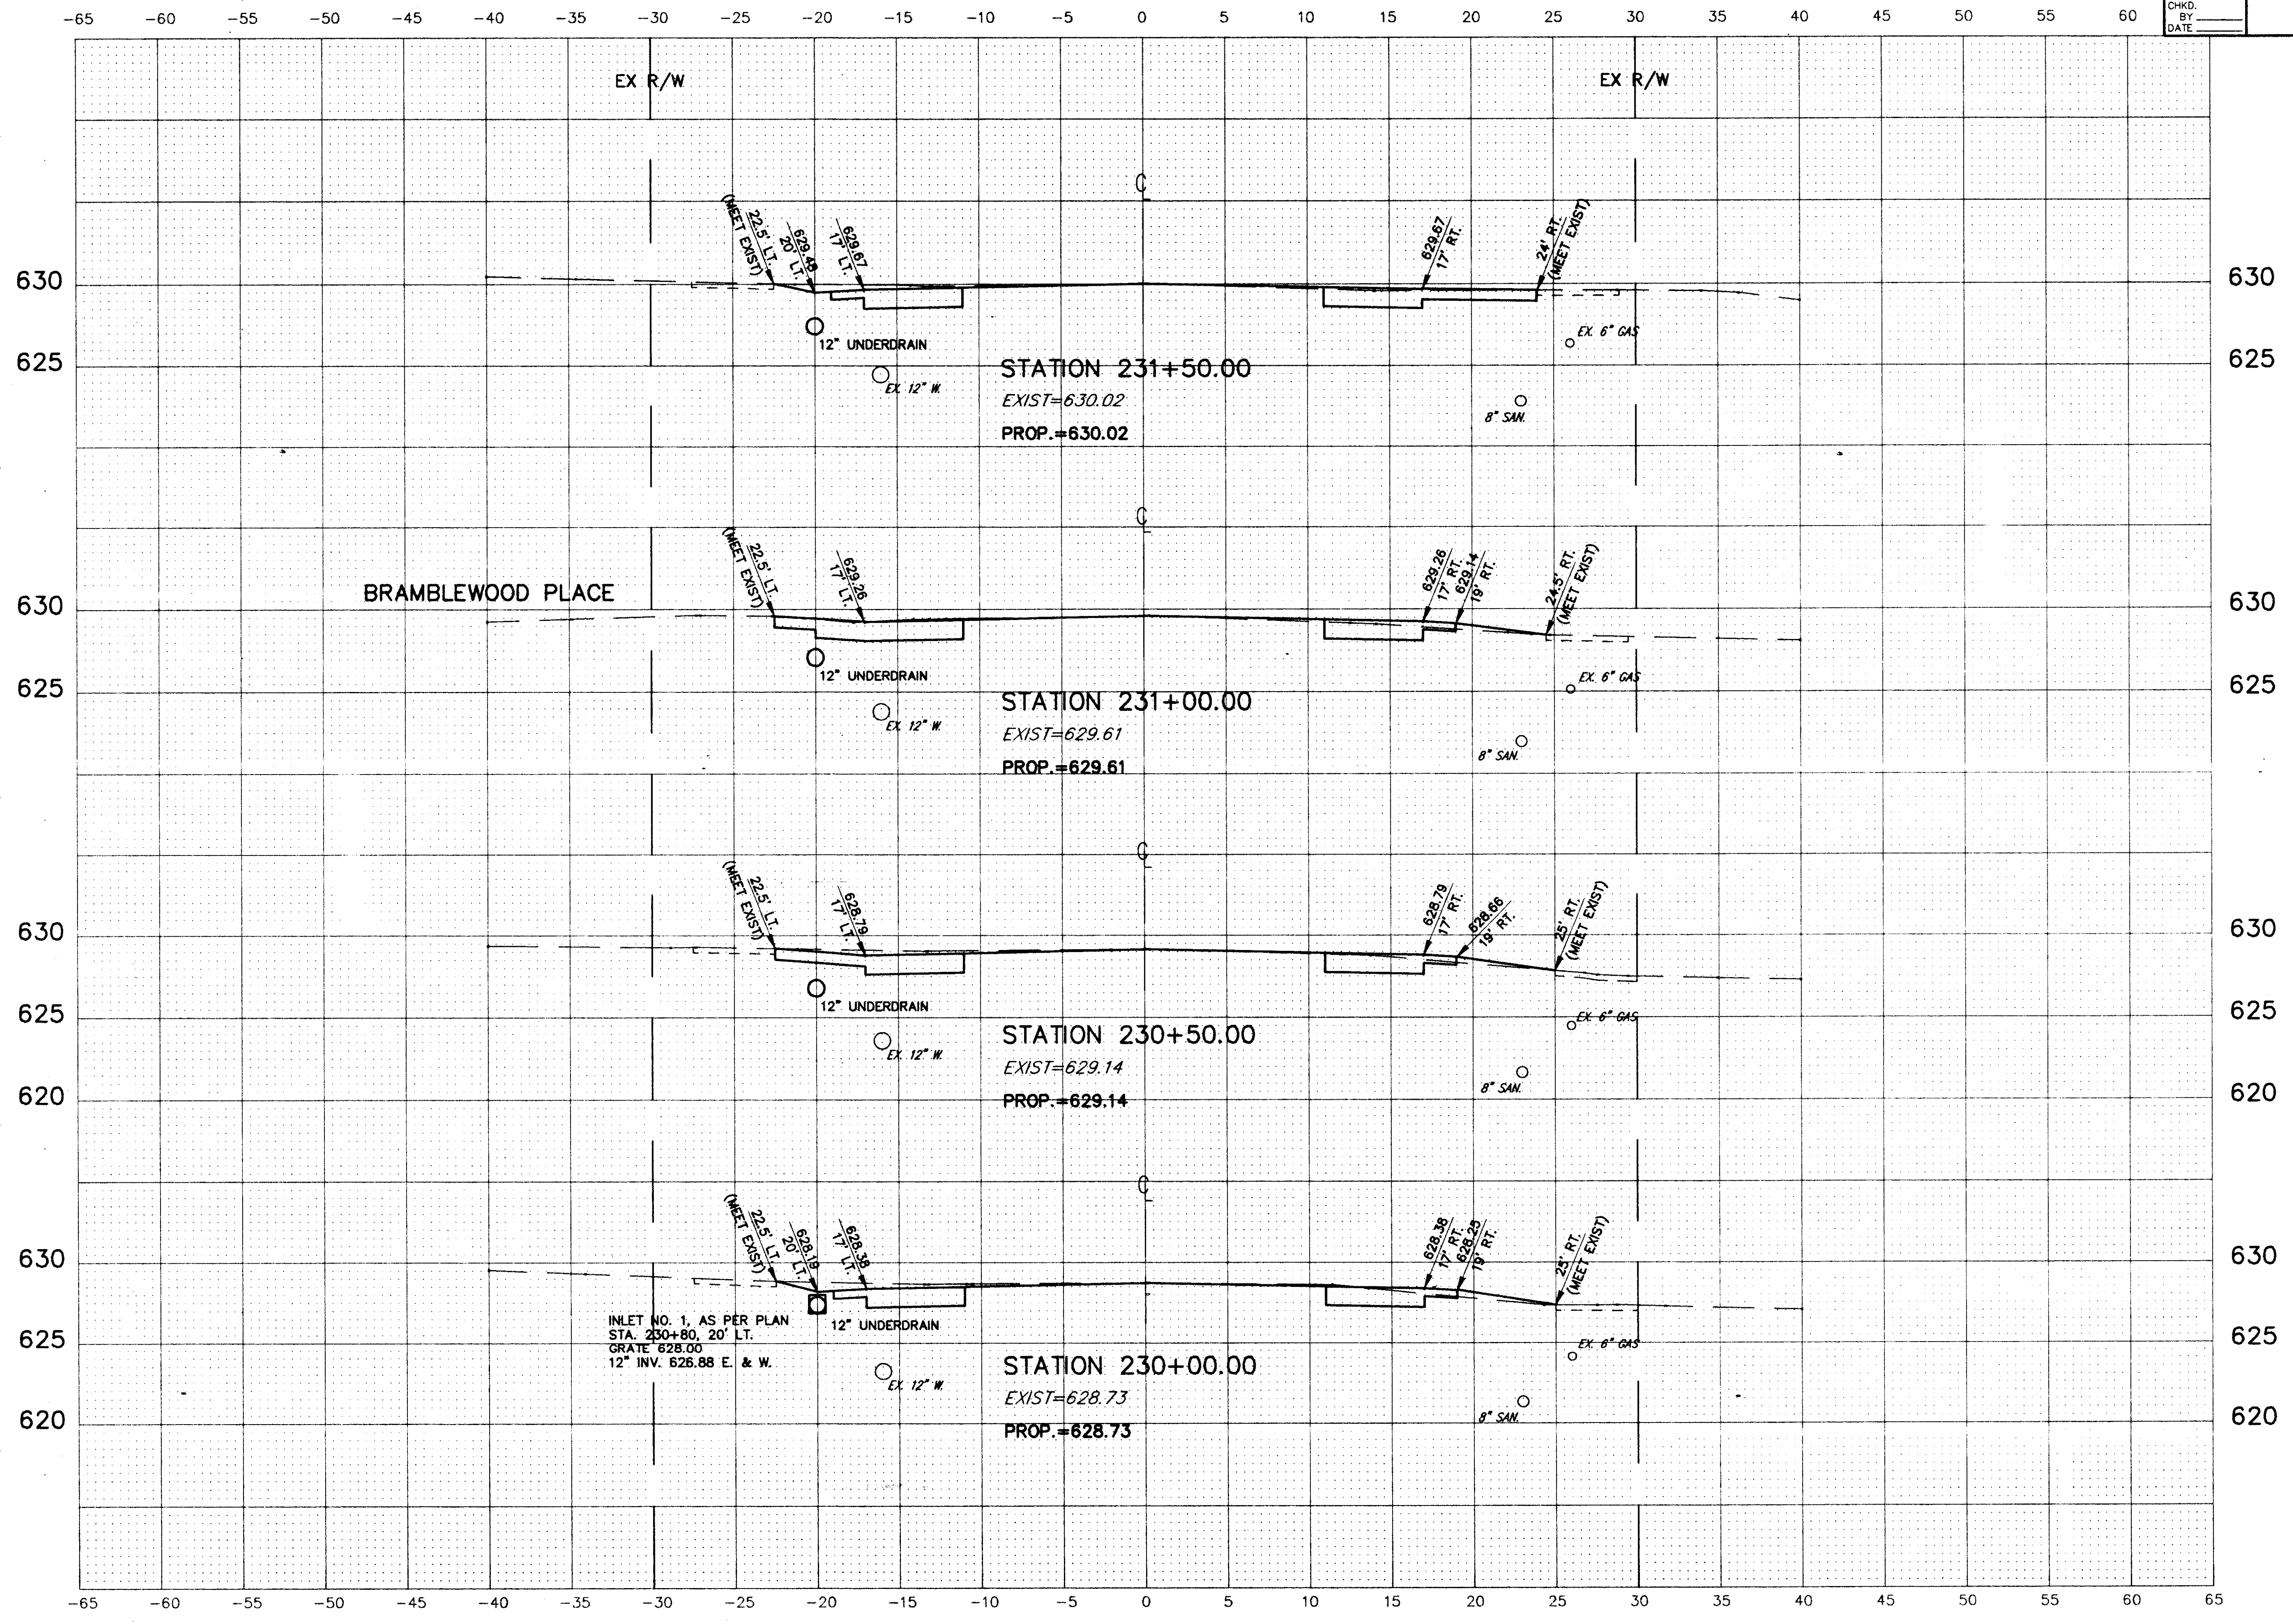

COPYRIGHT - DATE 12-21-95 14:00 CT CONSULTANTS INC. C:\S\67\MAKERS.DWG Scale 1"=5'