


CALC. BY  
DATE  
CHKD. BY  
DATE

LAK - 283 - 7.97

OHIO  
FHWA  
REGION 5

68  
104

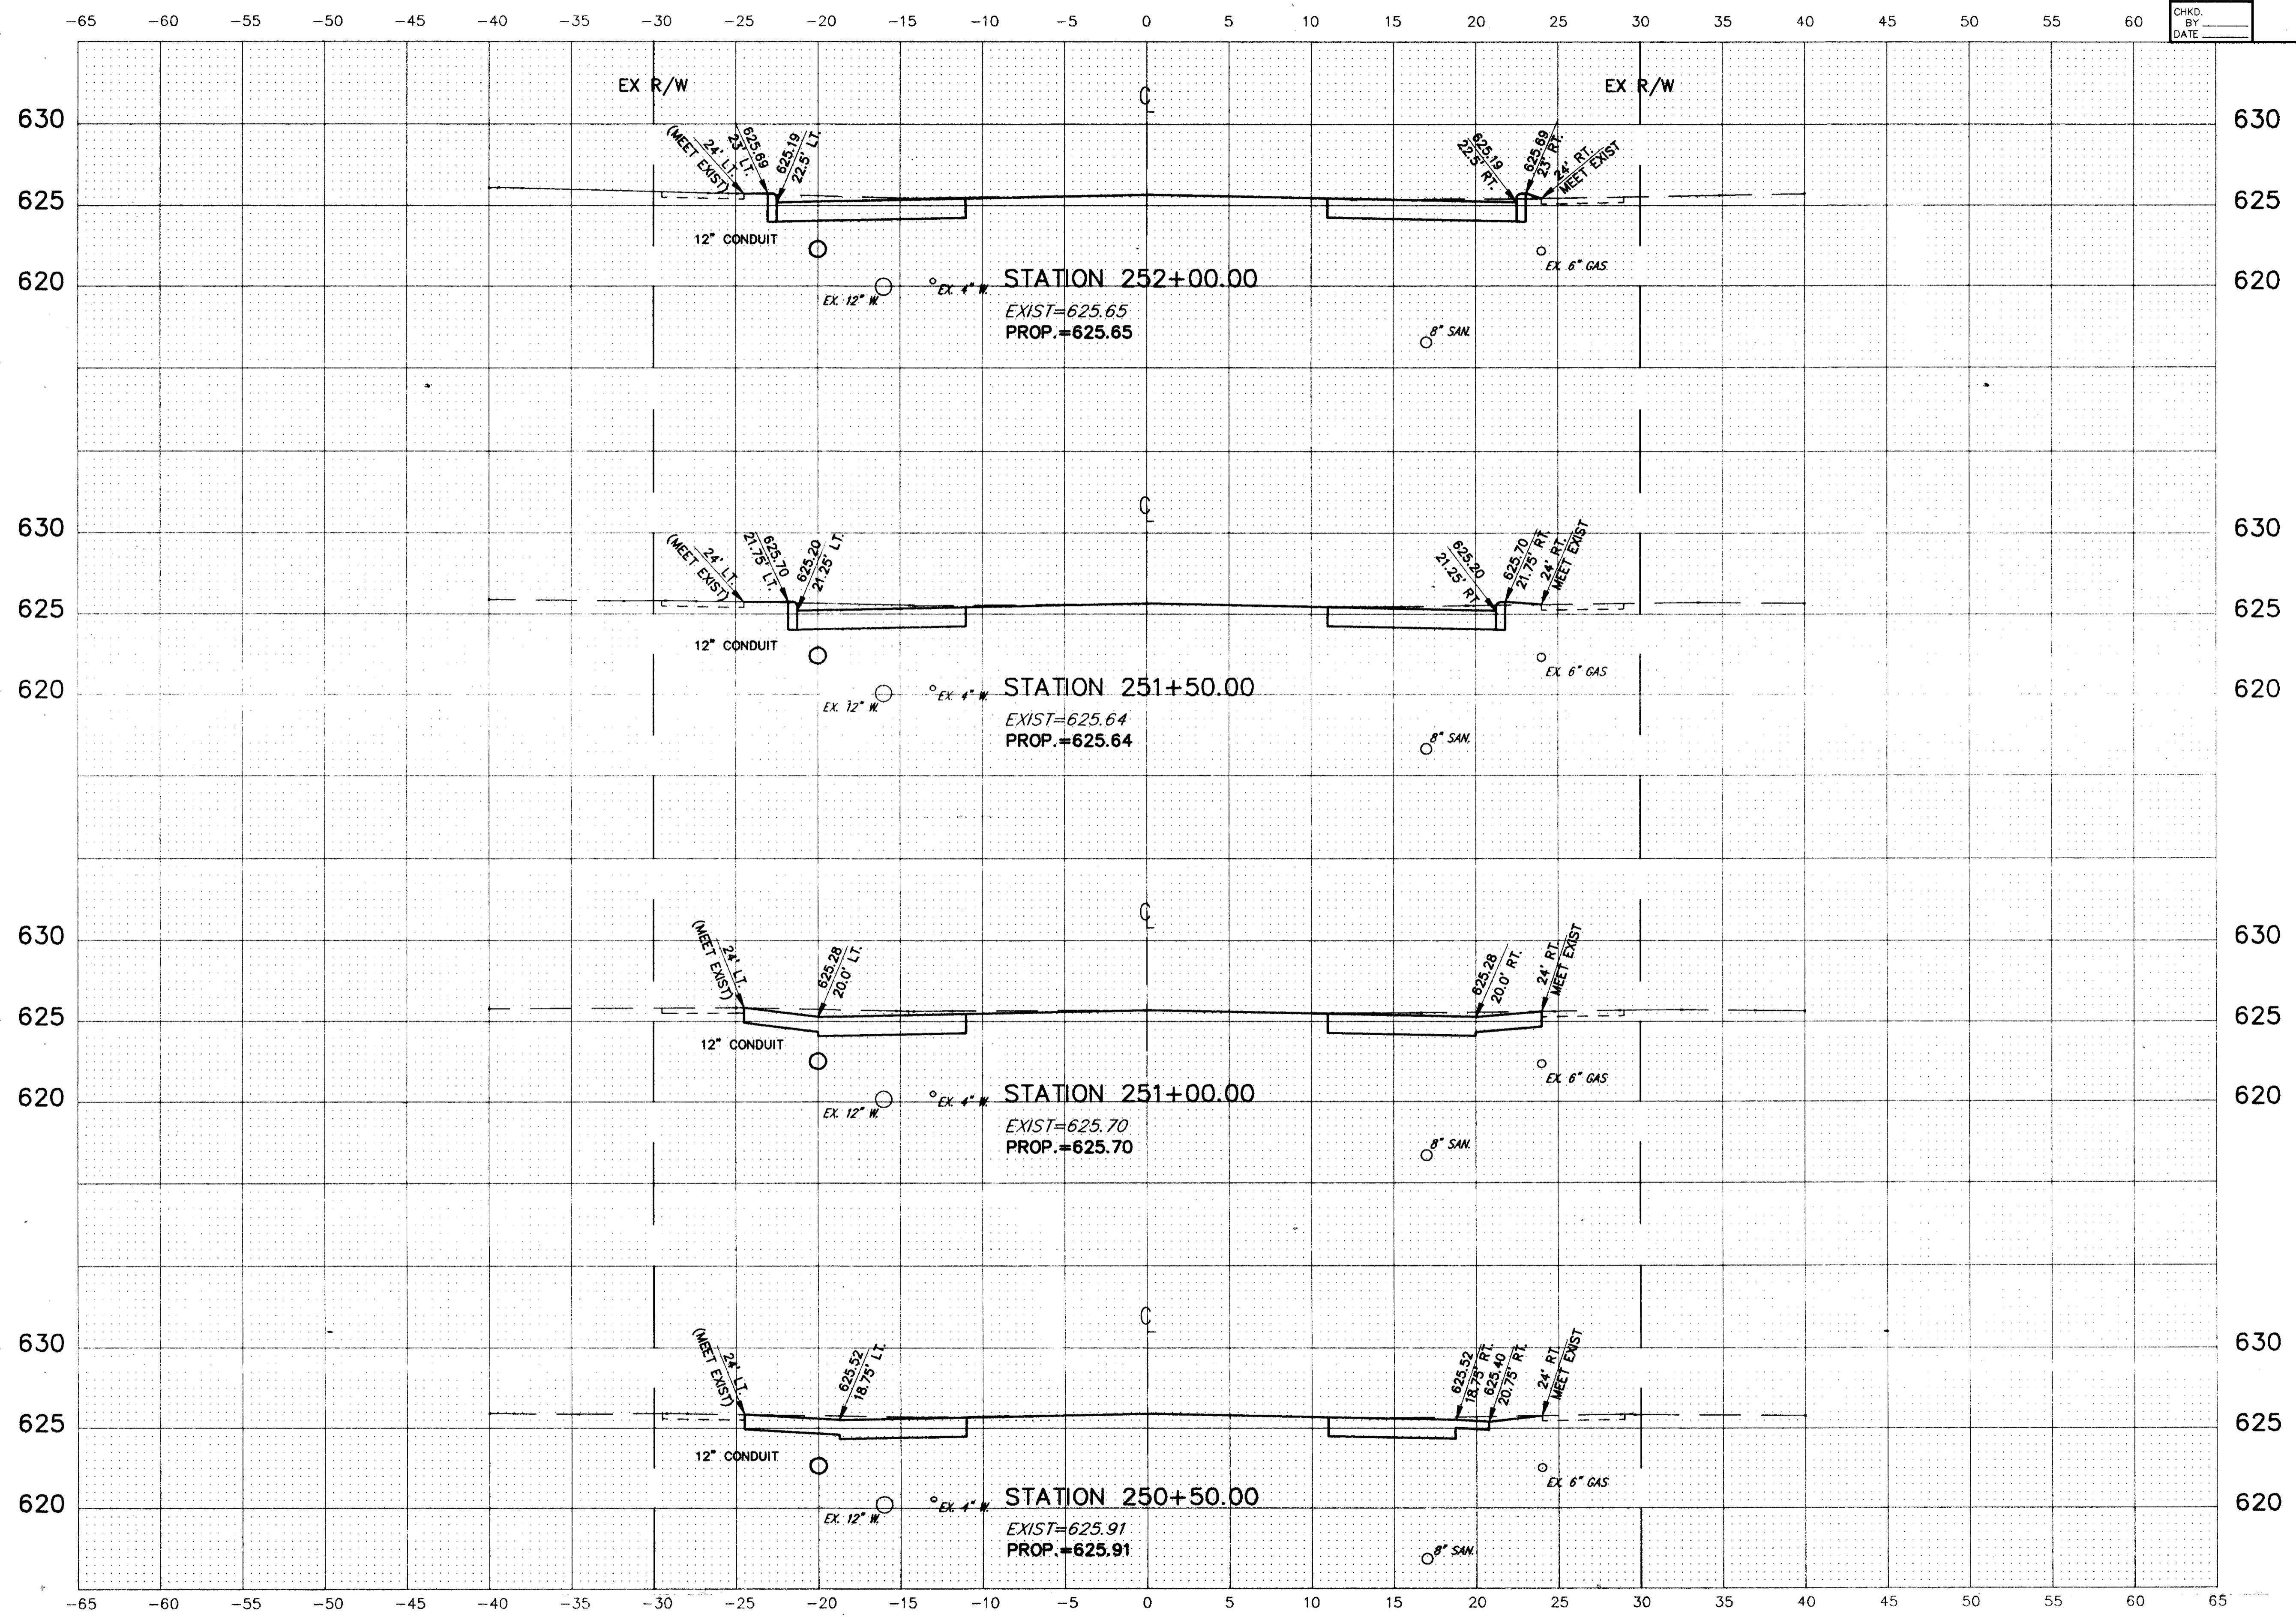

COPYRIGHT - DATE: 12-22-95 10:00 CT CONSULTANTS INC. \314671\AKS.DWG Scale 1"=5'

CROSS SECTIONS STA. 250+50 TO STA. 252+00