


CALC. BY _____
 DATE _____
 CHKD. BY _____
 DATE _____

LAK - 283 - 7.97

OHIO
 FHWA REGION 5

69
 104

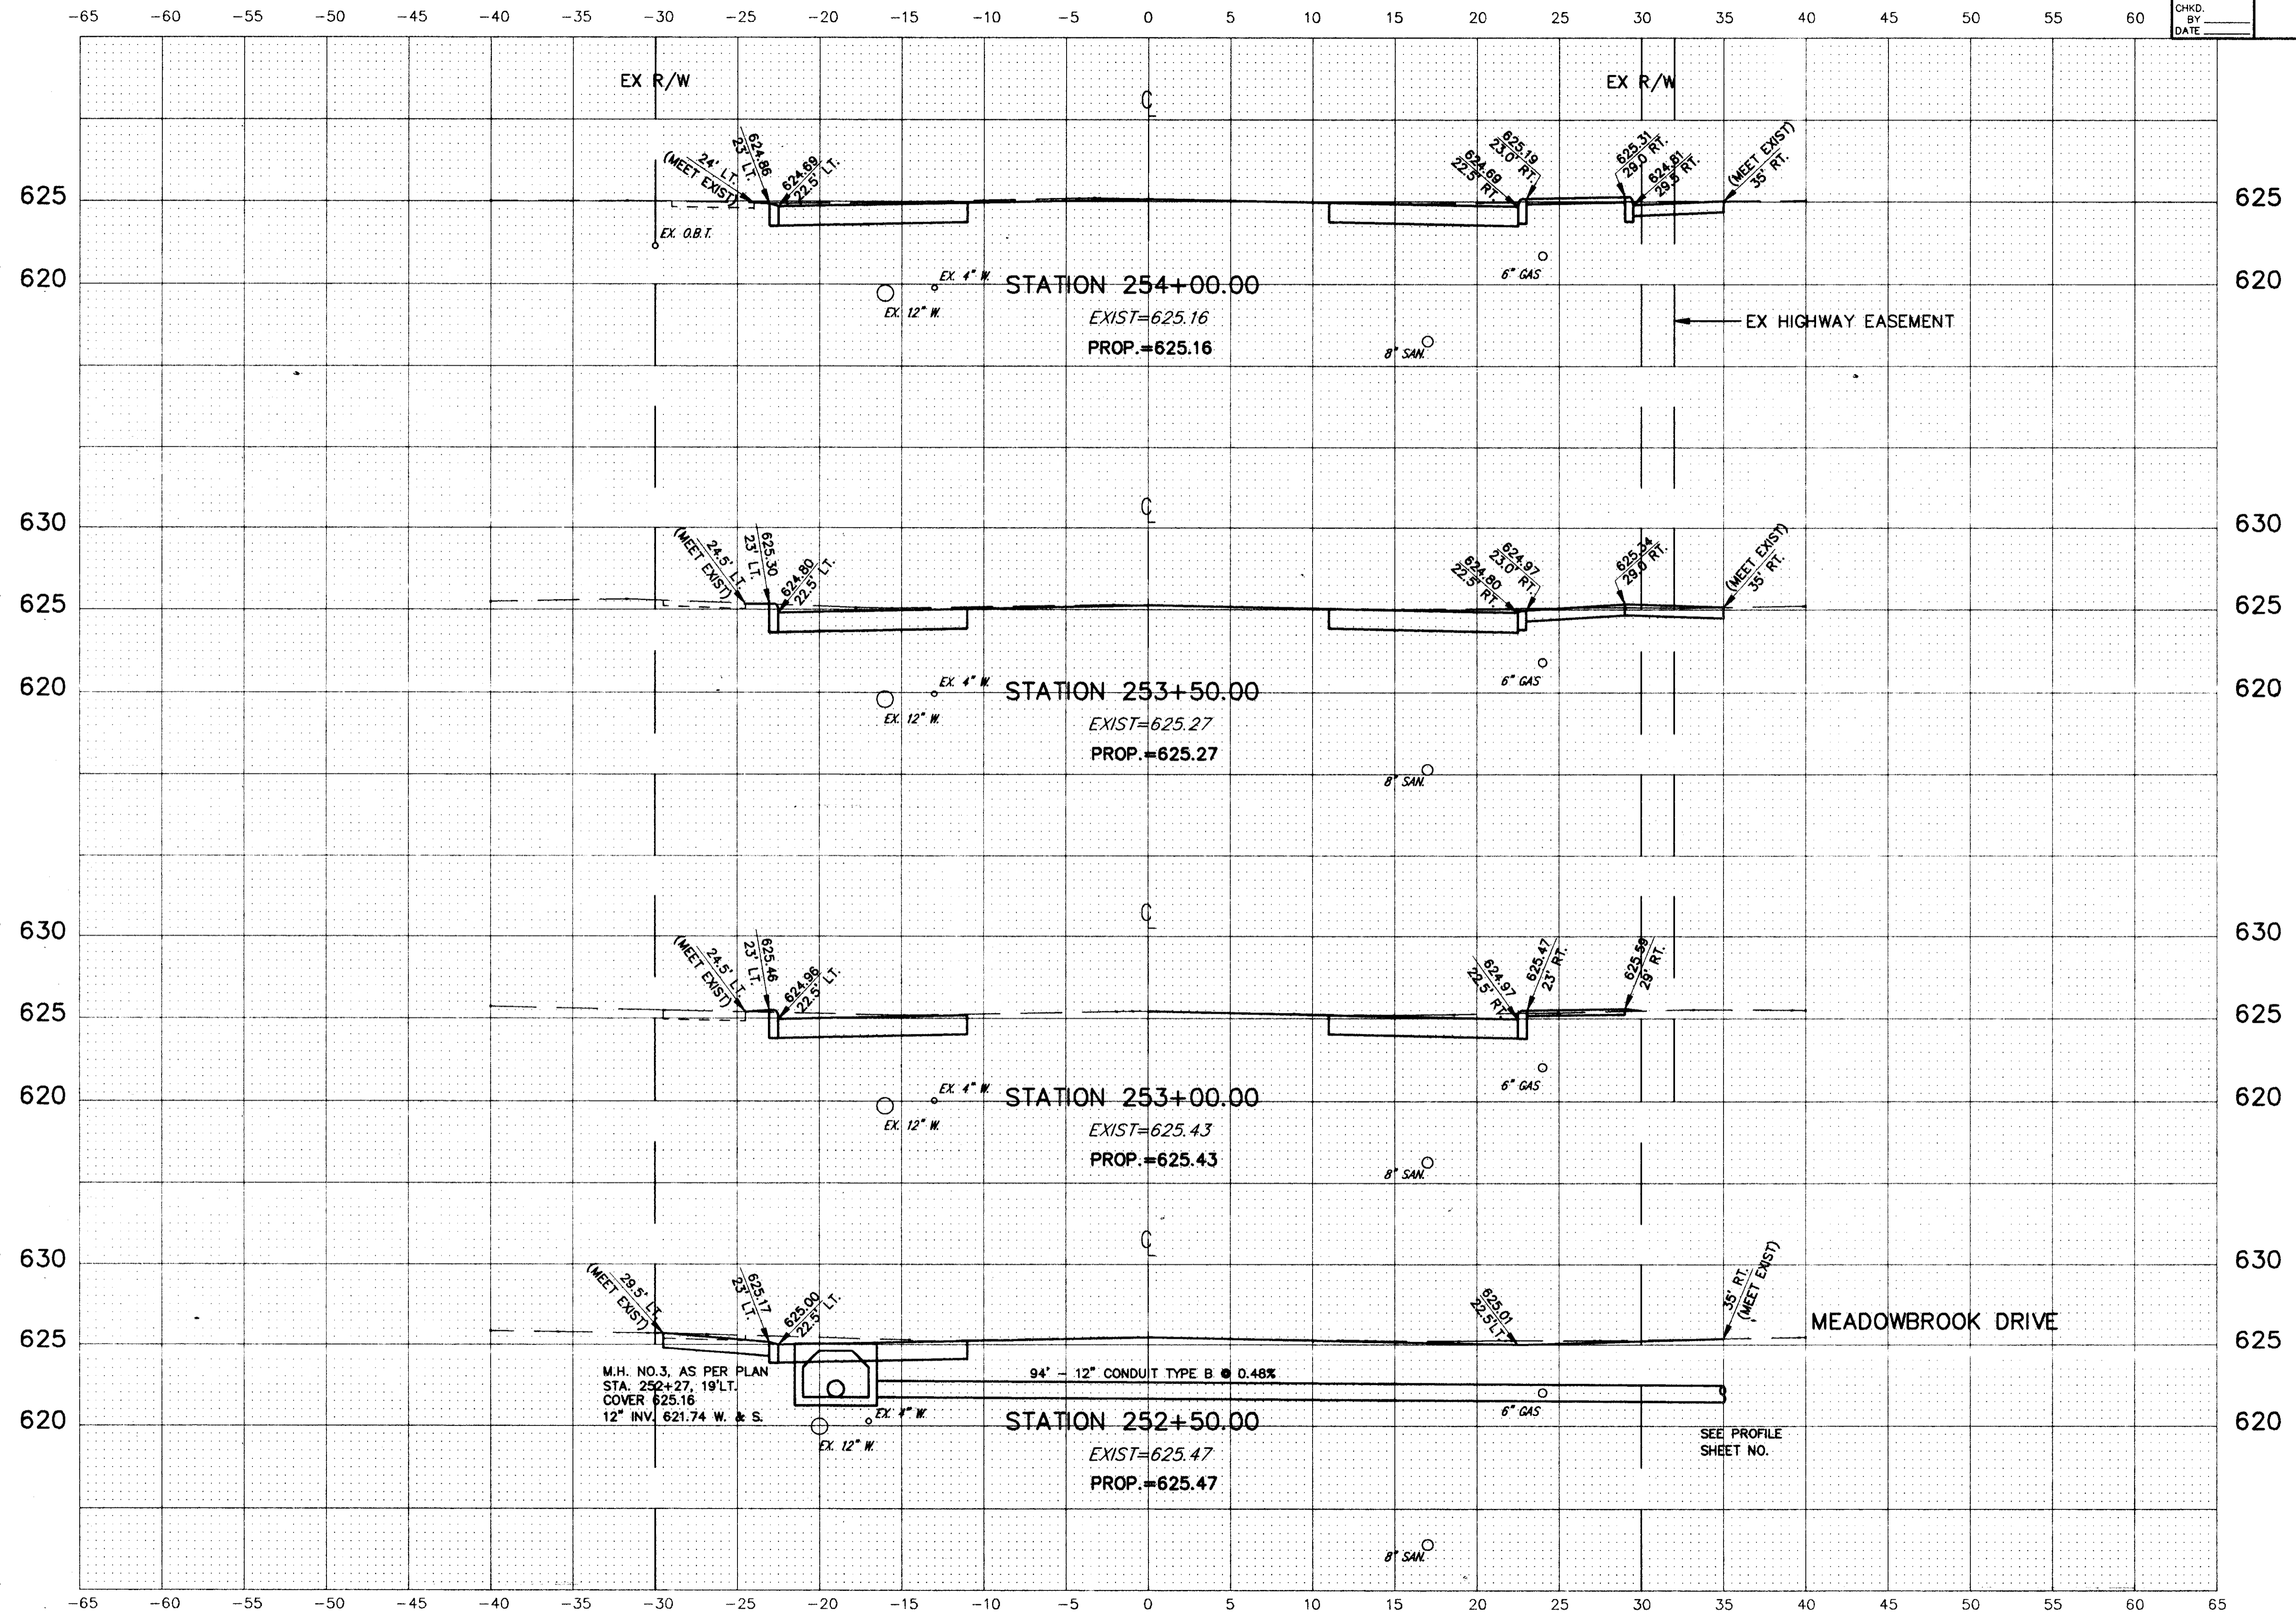

M.H. NO.3, AS PER PLAN
 STA. 252+27, 19' LT.
 COVER 625.16
 12\"/>

SEE PROFILE
 SHEET NO.

COPYRIGHT - DATE 12-22-95 09:35, CT CONSULTANTS INC. C:\V\467\MAST\DWG. S04671-5