


CALC. BY V.L.W.  
DATE 11/30/95  
CHKD. BY  
DATE

LAK - 283 - 7.97

OHIO  
FHWA  
REGION 5

75  
104

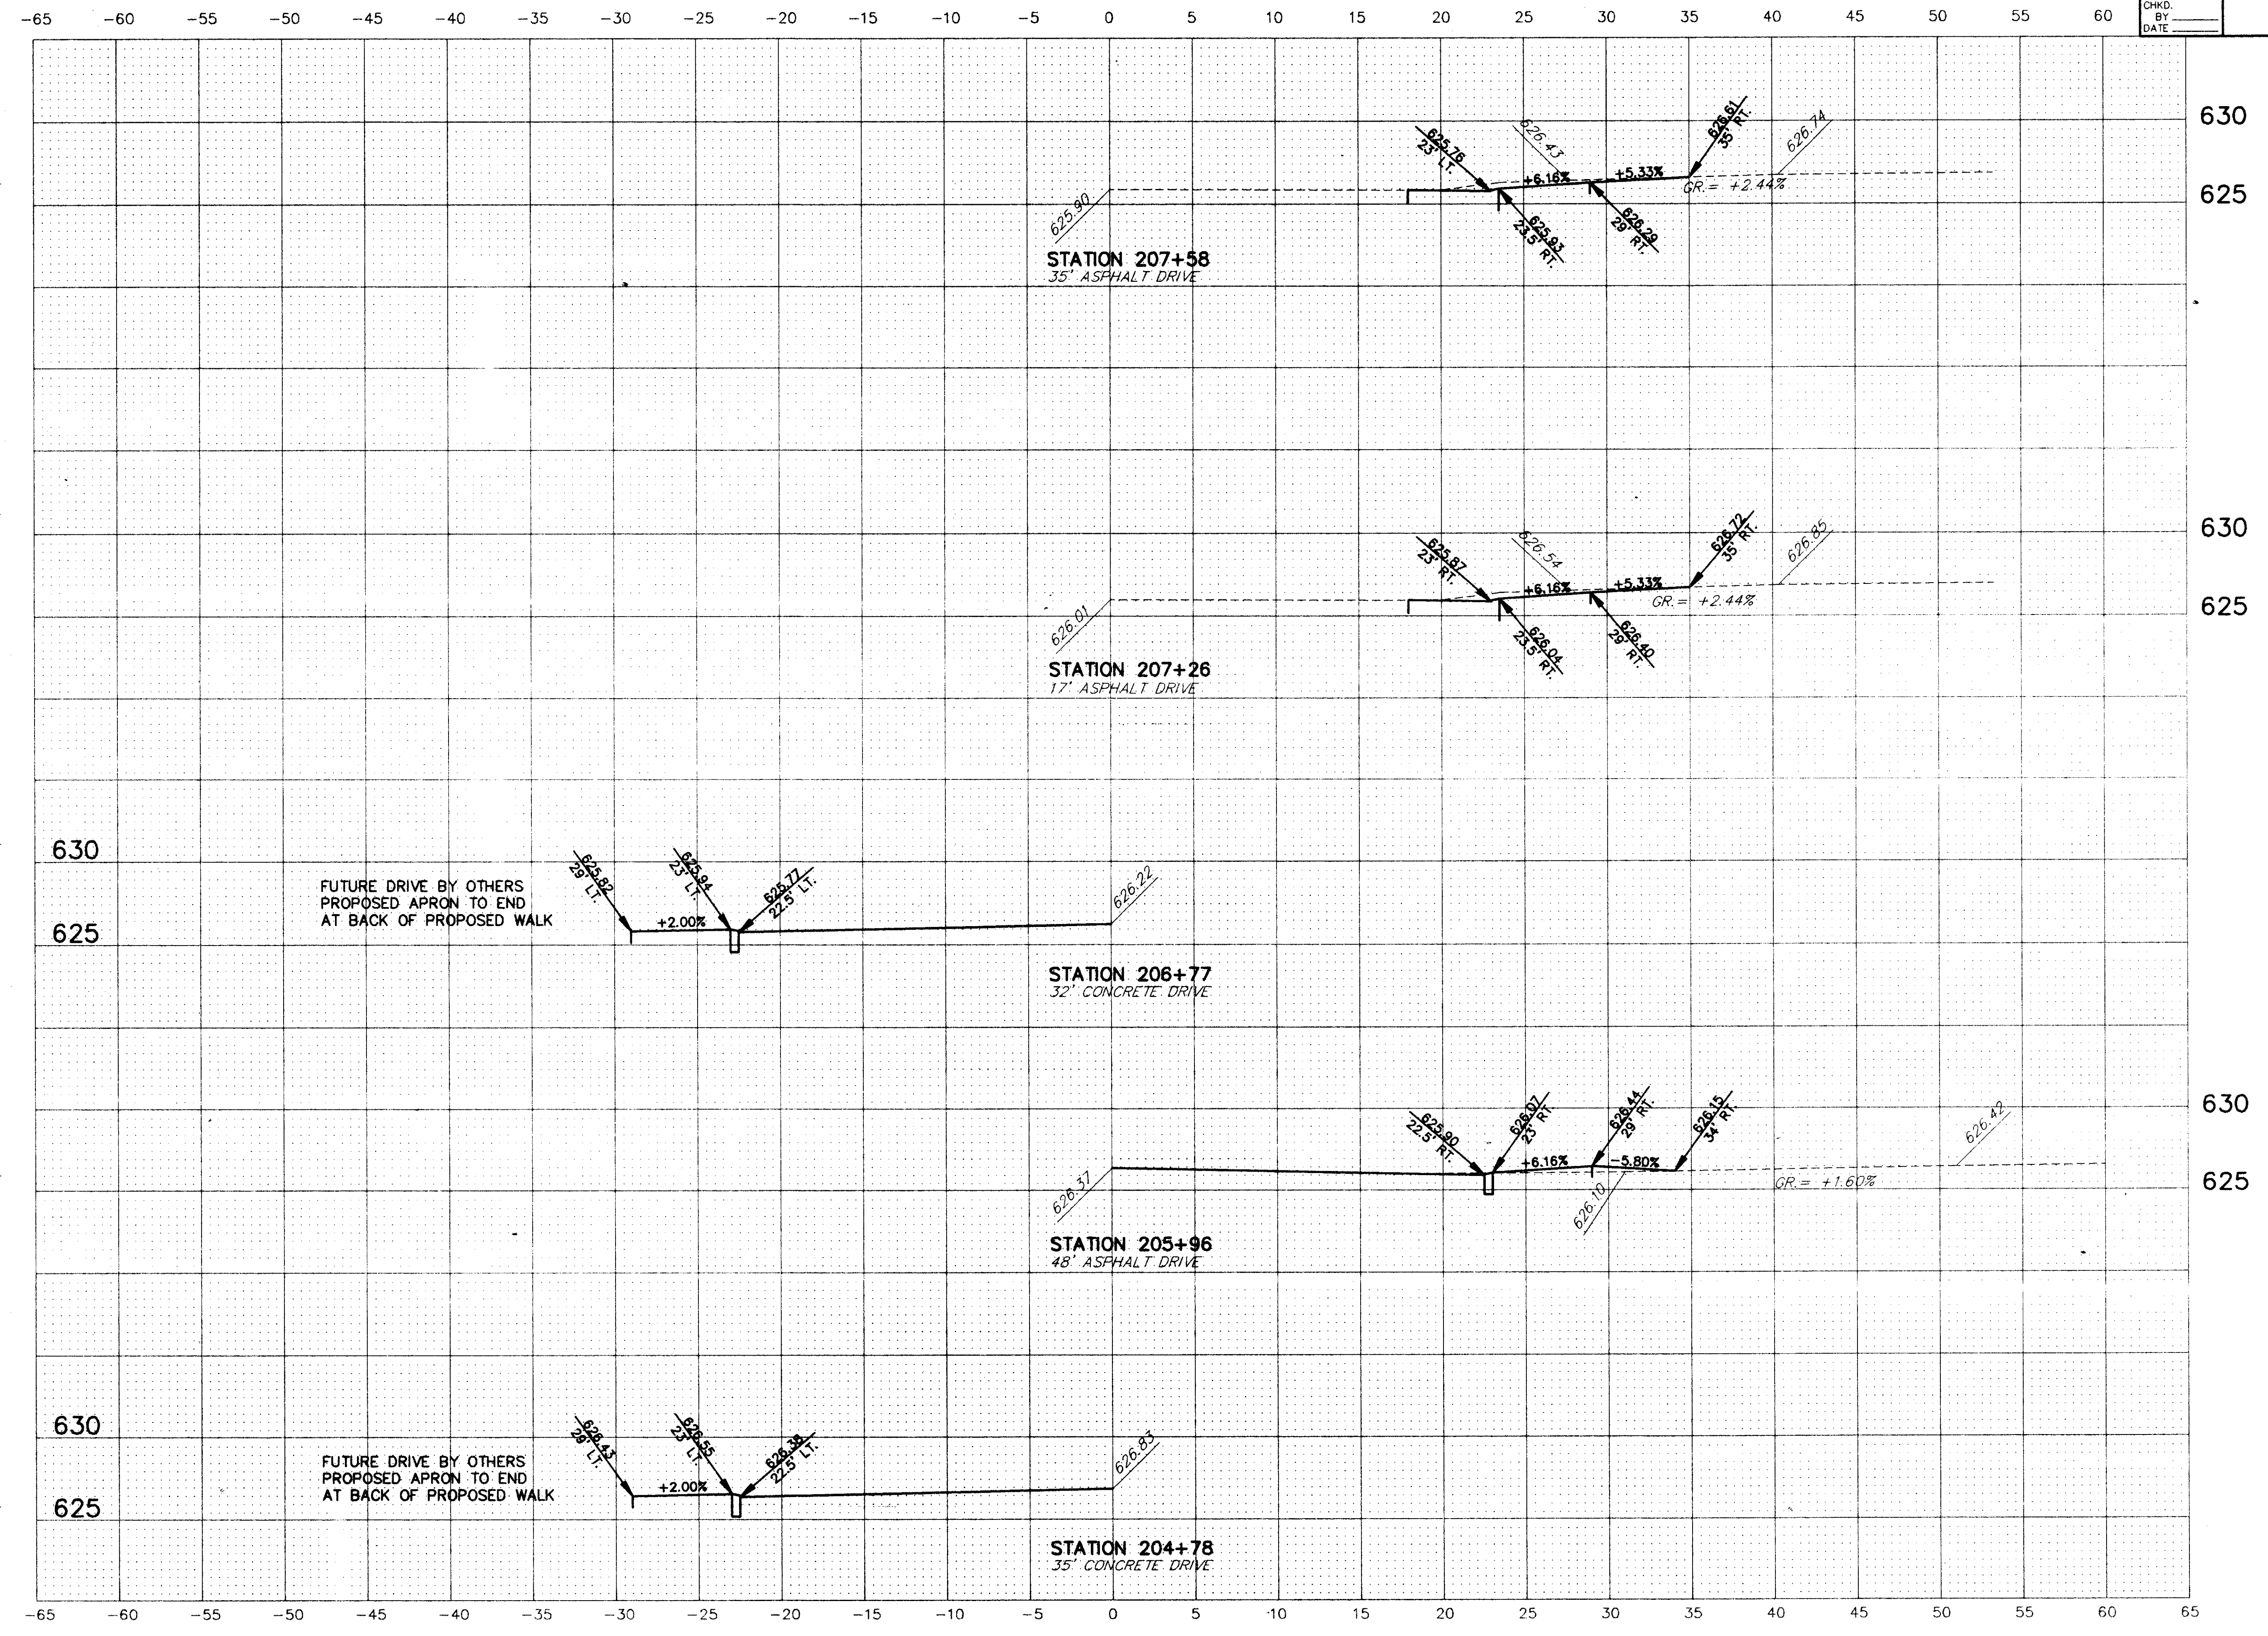

COPYRIGHT - DATE: 11-21-97 09:55 CT CONSULTANTS, INC. H:\CT\92467CAD\9246702.DWG - PLOT: 1-5