


CALC. BY V.L.W.
 DATE 11/30/95
 CHKD. BY
 DATE

LAK - 283 - 7.97

OHIO
 FHWA
 REGION 5

77
 104

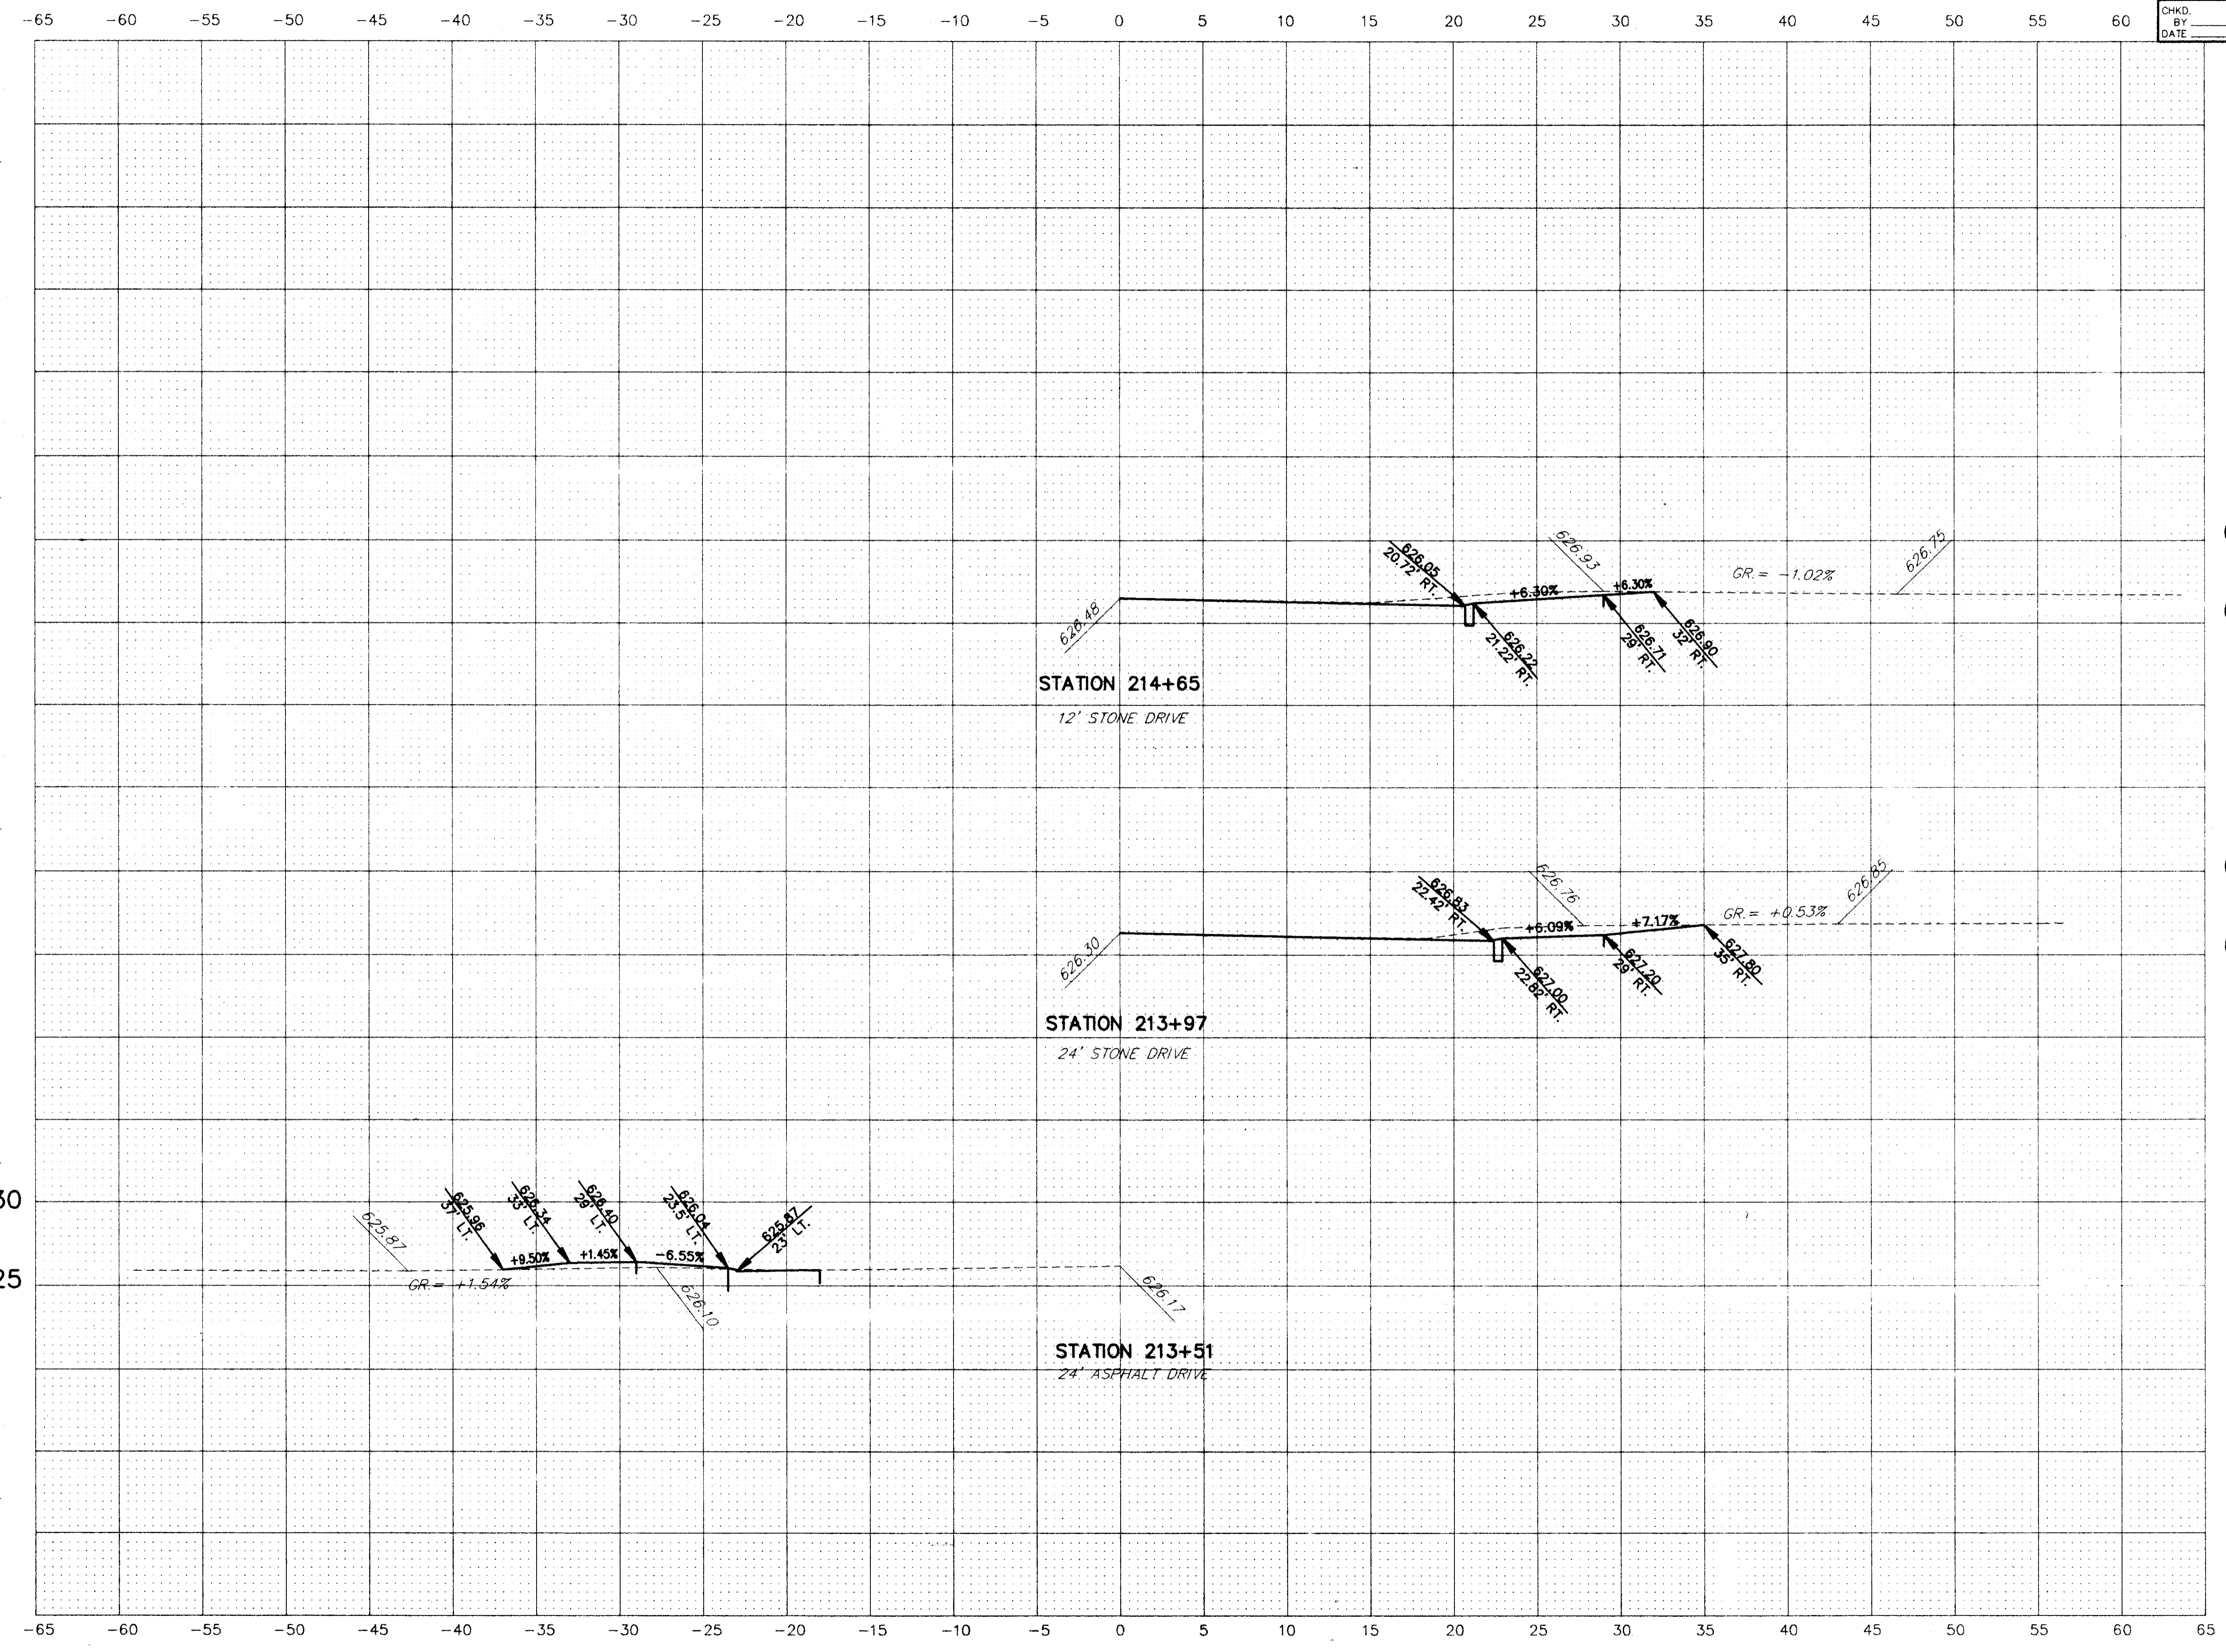

COPYRIGHT - DATE: 11-21-97 10:00, CT CONSULTANTS, INC., H:\CT\92467\CAD\92467DPA.DWG - PLOT: 1=5