


CALC. BY V.L.W.
 DATE 11/30/95
 CHKD. BY
 DATE

LAK - 283 - 7.97

OHIO
 FHWA REGION 5

78
 104

-65 -60 -55 -50 -45 -40 -35 -30 -25 -20 -15 -10 -5 0 5 10 15 20 25 30 35 40 45 50 55 60

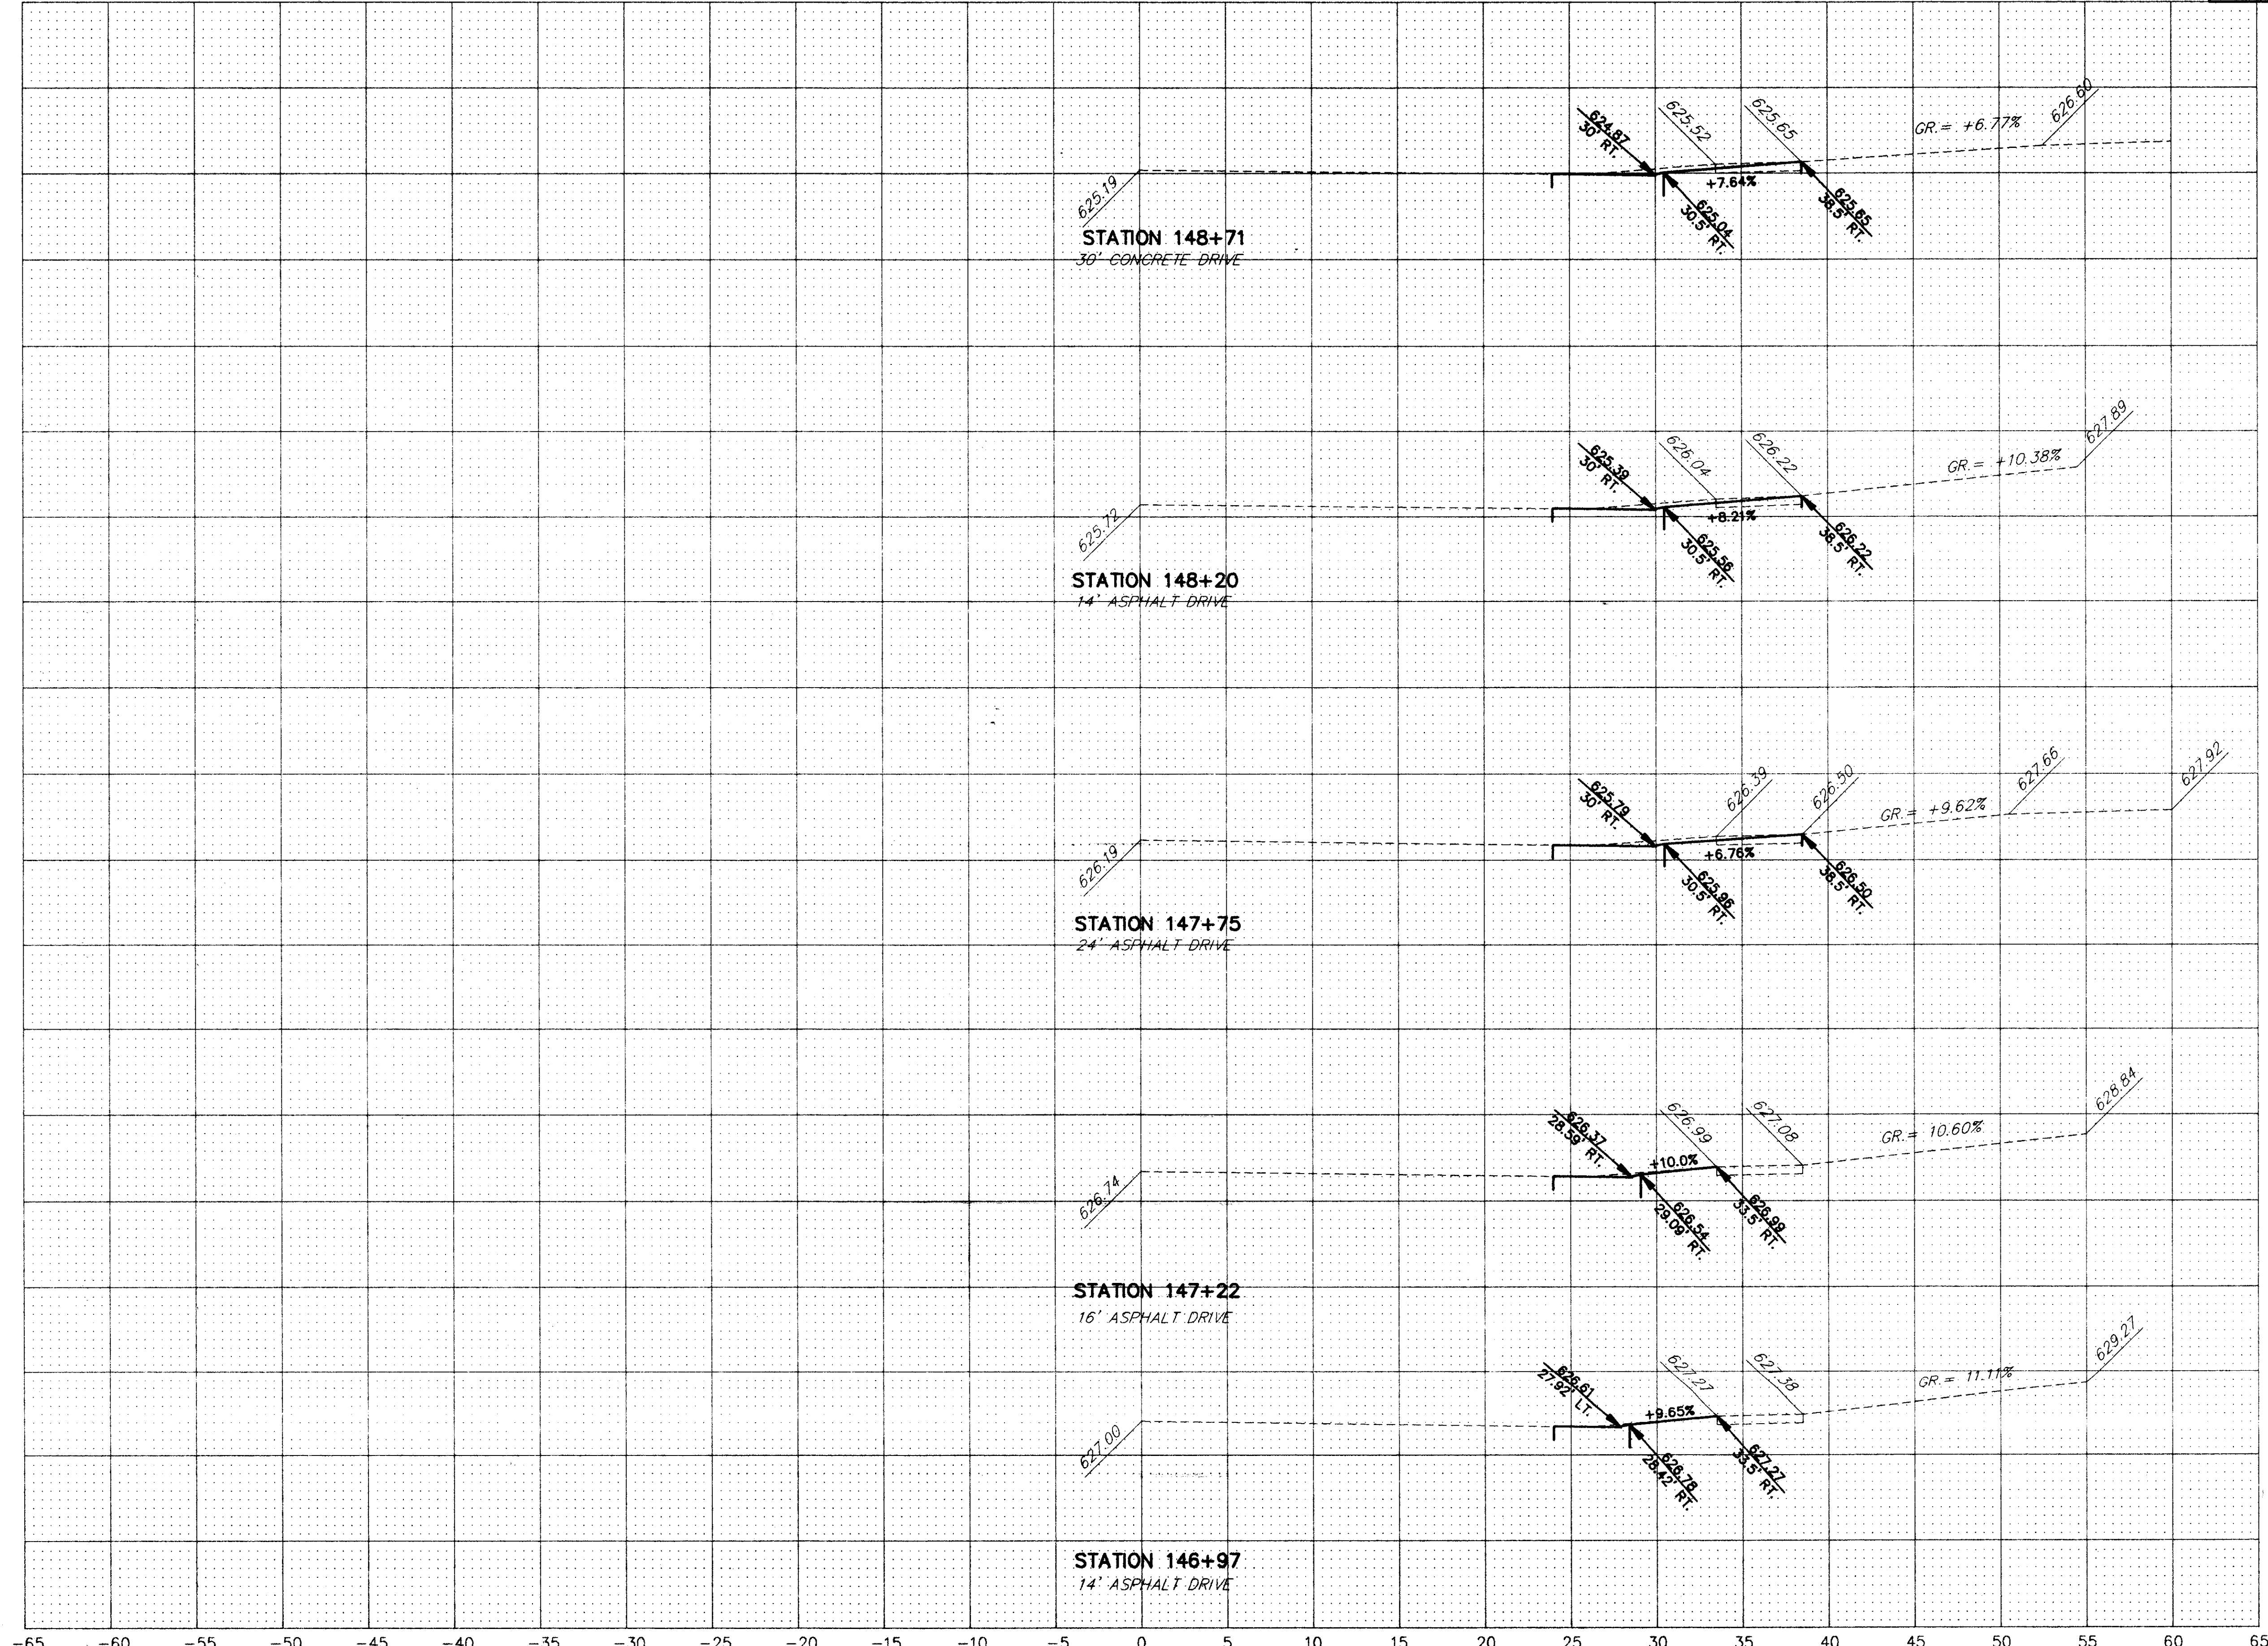

-65 -60 -55 -50 -45 -40 -35 -30 -25 -20 -15 -10 -5 0 5 10 15 20 25 30 35 40 45 50 55 60 65

COPYRIGHT - DATE: 11-21-97 10:03:03 CT CONSULTANTS, INC. H:\CT\92467\CAD\92467DPS.DWG - PLOT: 1-5