

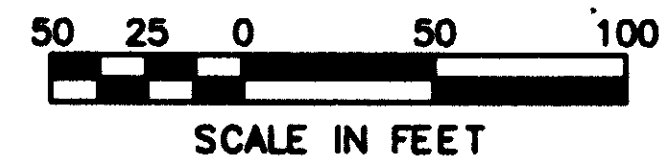





SIGNING PLAN

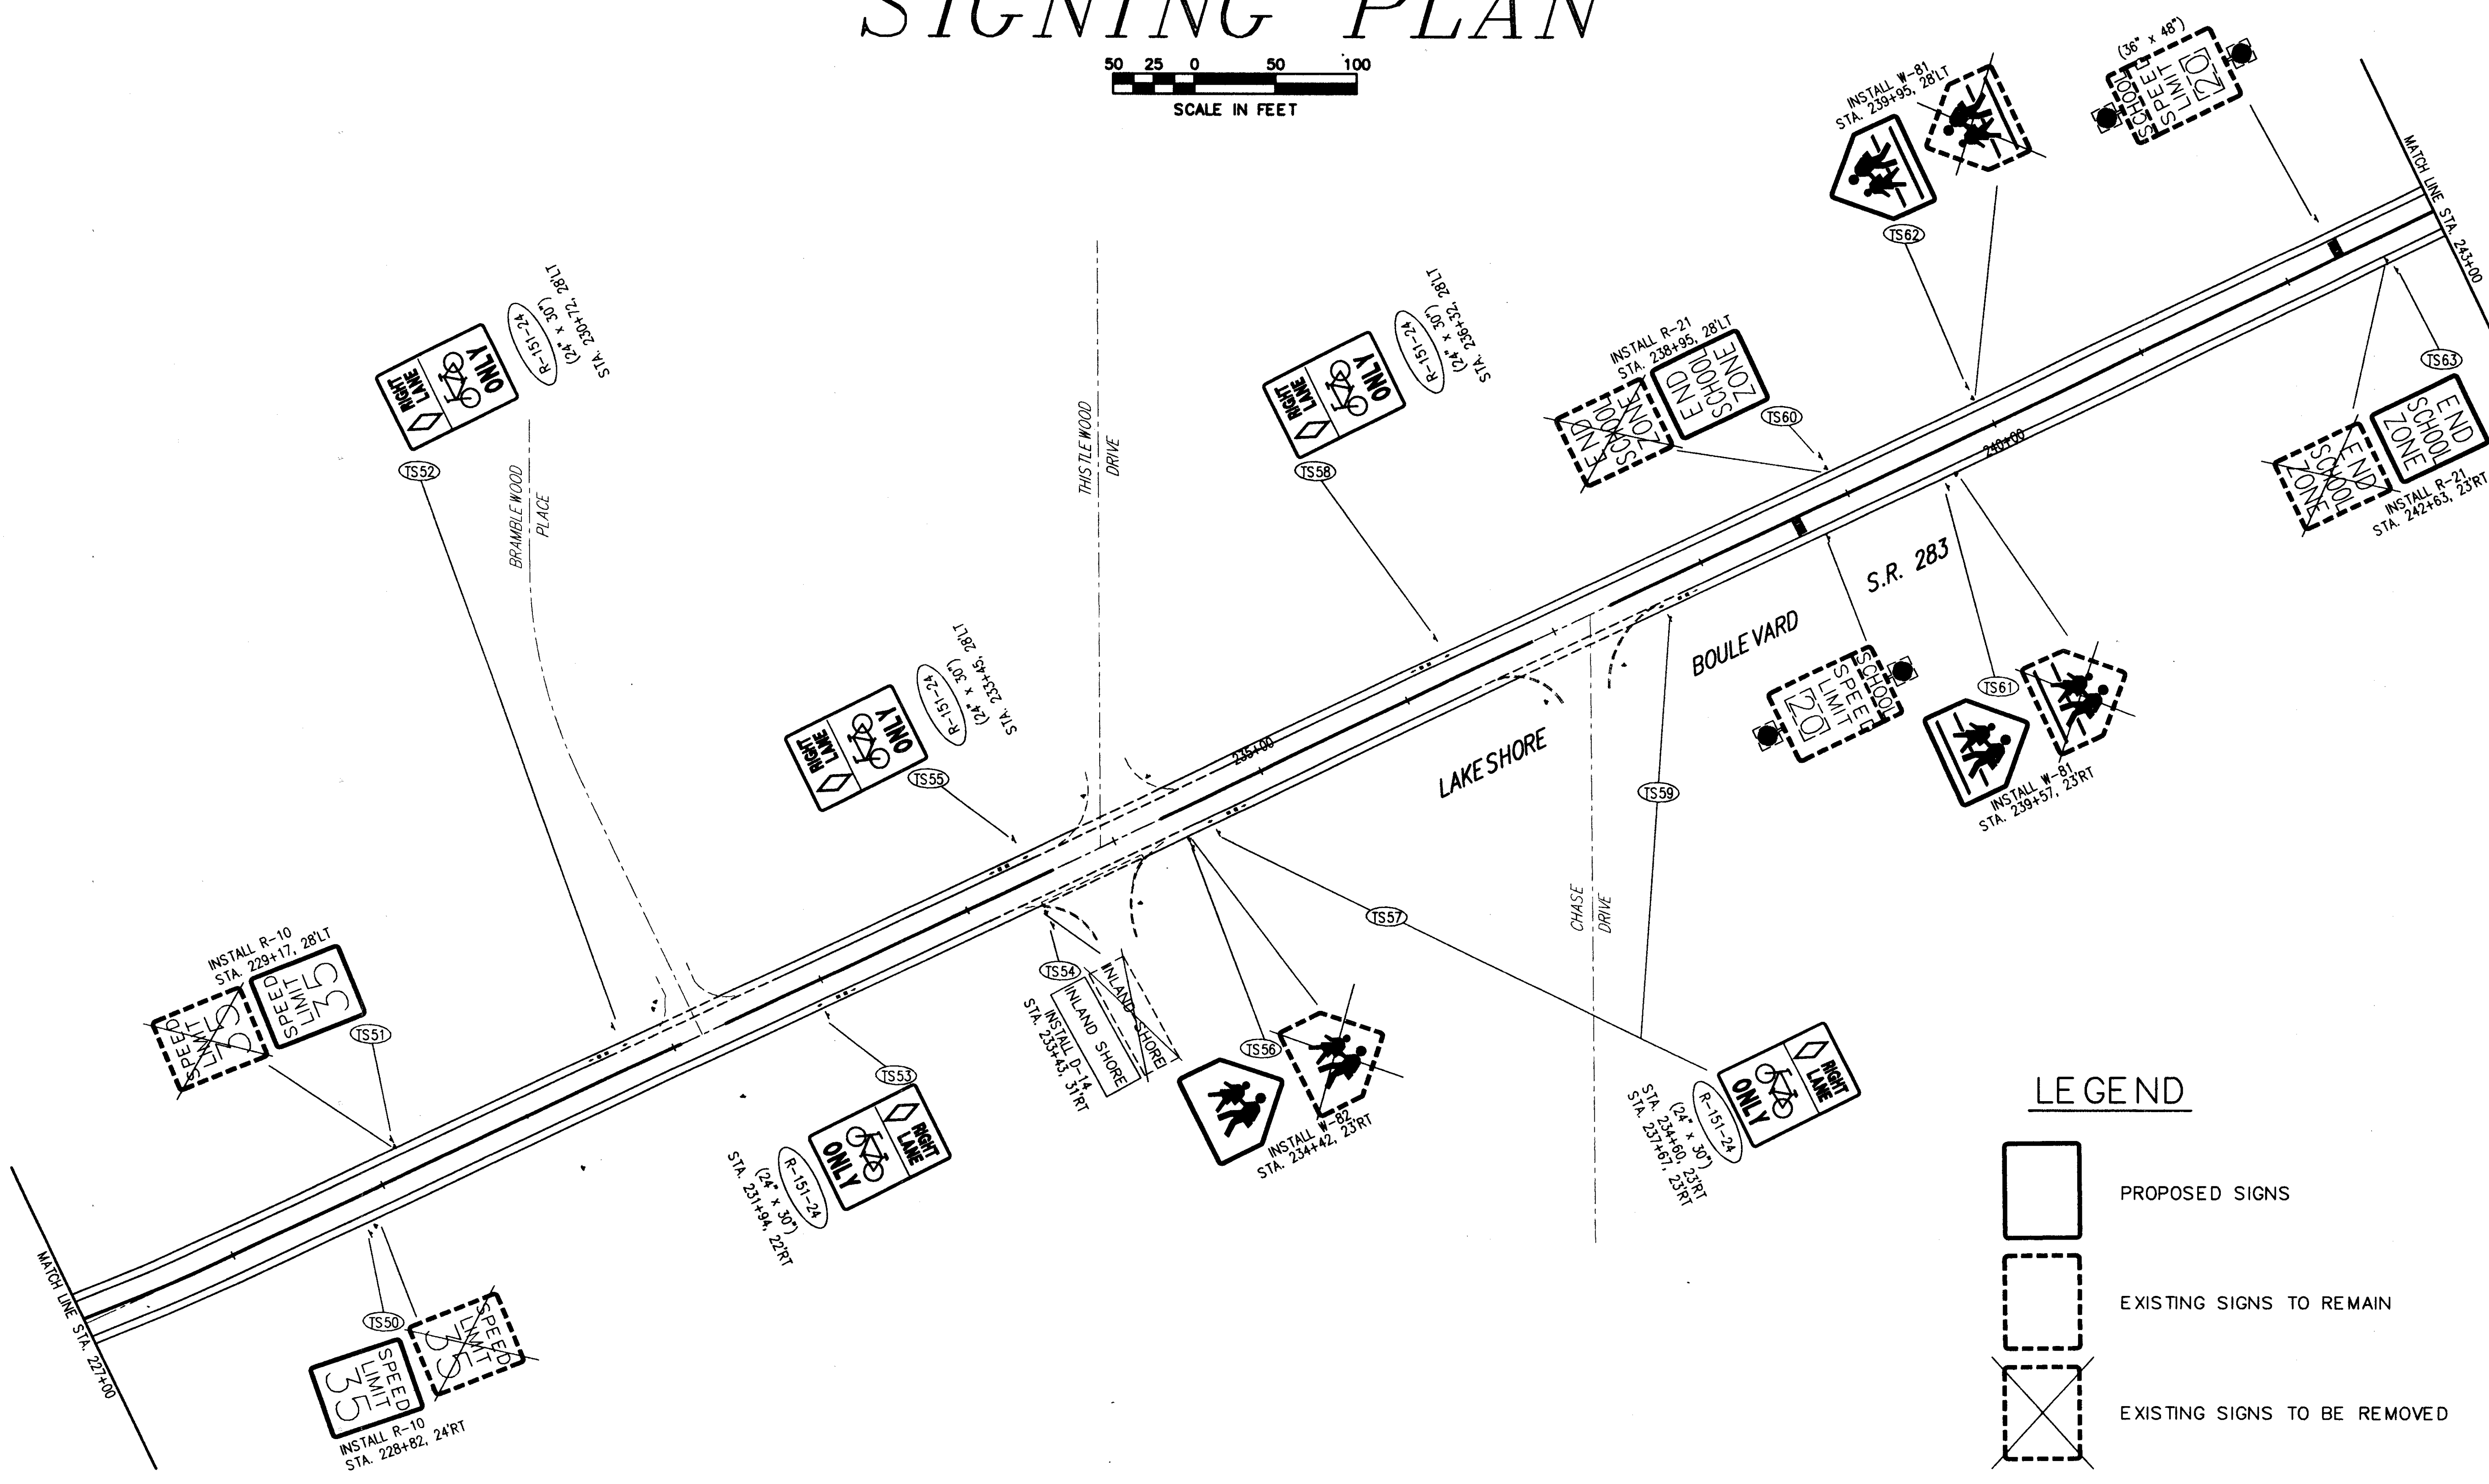

CALC. BY: A.E.P. DATE: 2-98 CHD. BY: P.C.H. DATE: 2-98	LAK - 283 - 7.97	OHIO	101
		FHWA REGION 5	104

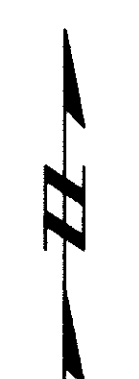

LEGEND

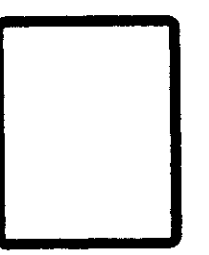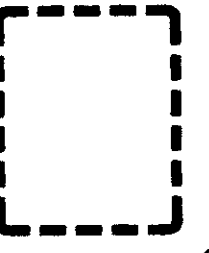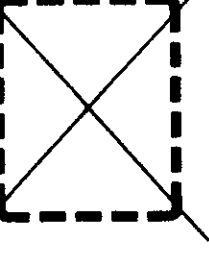-  PROPOSED SIGNS
-  EXISTING SIGNS TO REMAIN
-  EXISTING SIGNS TO BE REMOVED

DATE: 02-19-98 10:00, CT CONSULTANTS INC. H:\CT\92467\CAD\92467\21.DWG Scale: 1"=100'