


40 35 30 25 20 15 10 5 0 5 10 15 20 25 30 35 40

End Area		Cu. yds	
Cut	Fill	Cut	Fill
159	11.3		
		43.5	46.7
76	13.9		
		28.3	52.6
77	14.5		
		174	83.5
17	30.6		
		148	99.8
6.3	23.3		
		18.3	85.4
3.6	22.8		
		956	42.2
480	0.0		
		1474	3.0
31.6	1.6		
		1550	5.6
521	1.4		
		1689	5.2

FED. RD. LIST NO.	STATE	FED. PROJ. NO.
	OHIO	

S.H. 520
LAKE

SEC. COUNTY

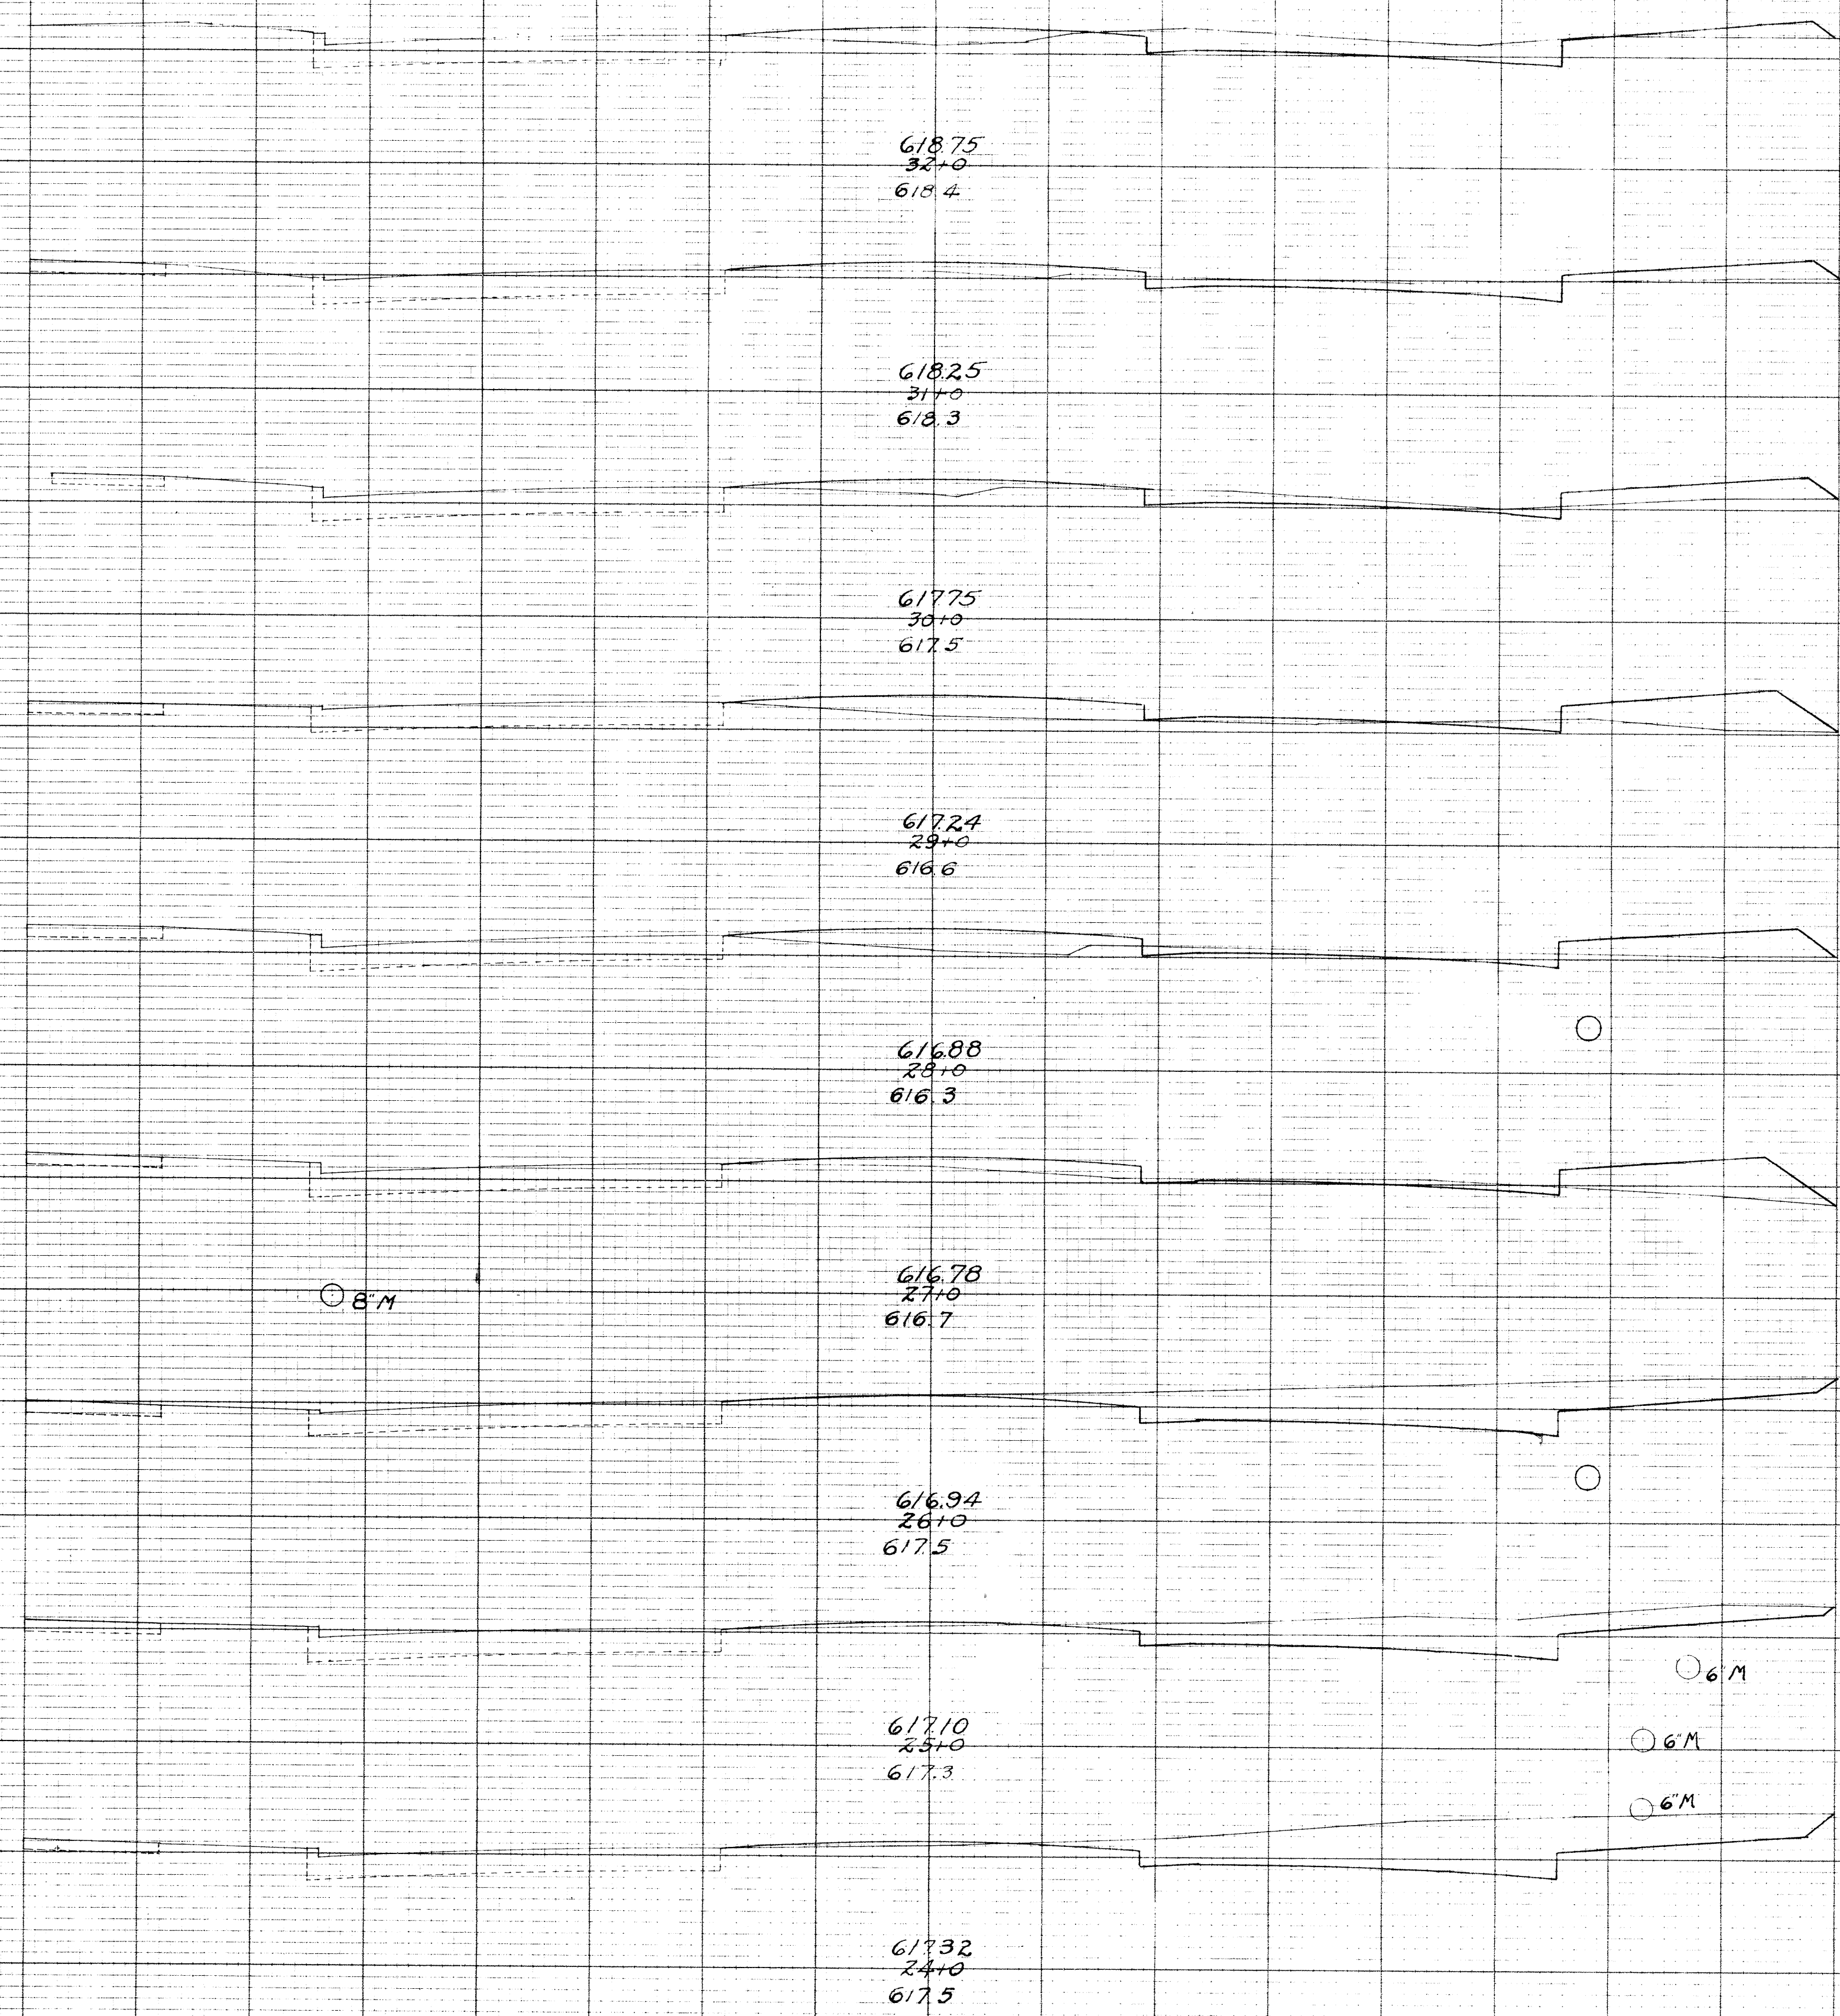

Exc. Embankment waste
 318.3 Cu Yds
 361.8
 452.3
 466.0