


40 35 30 25 20 15 10 5 0 5 10 15 20 25 30 35 40

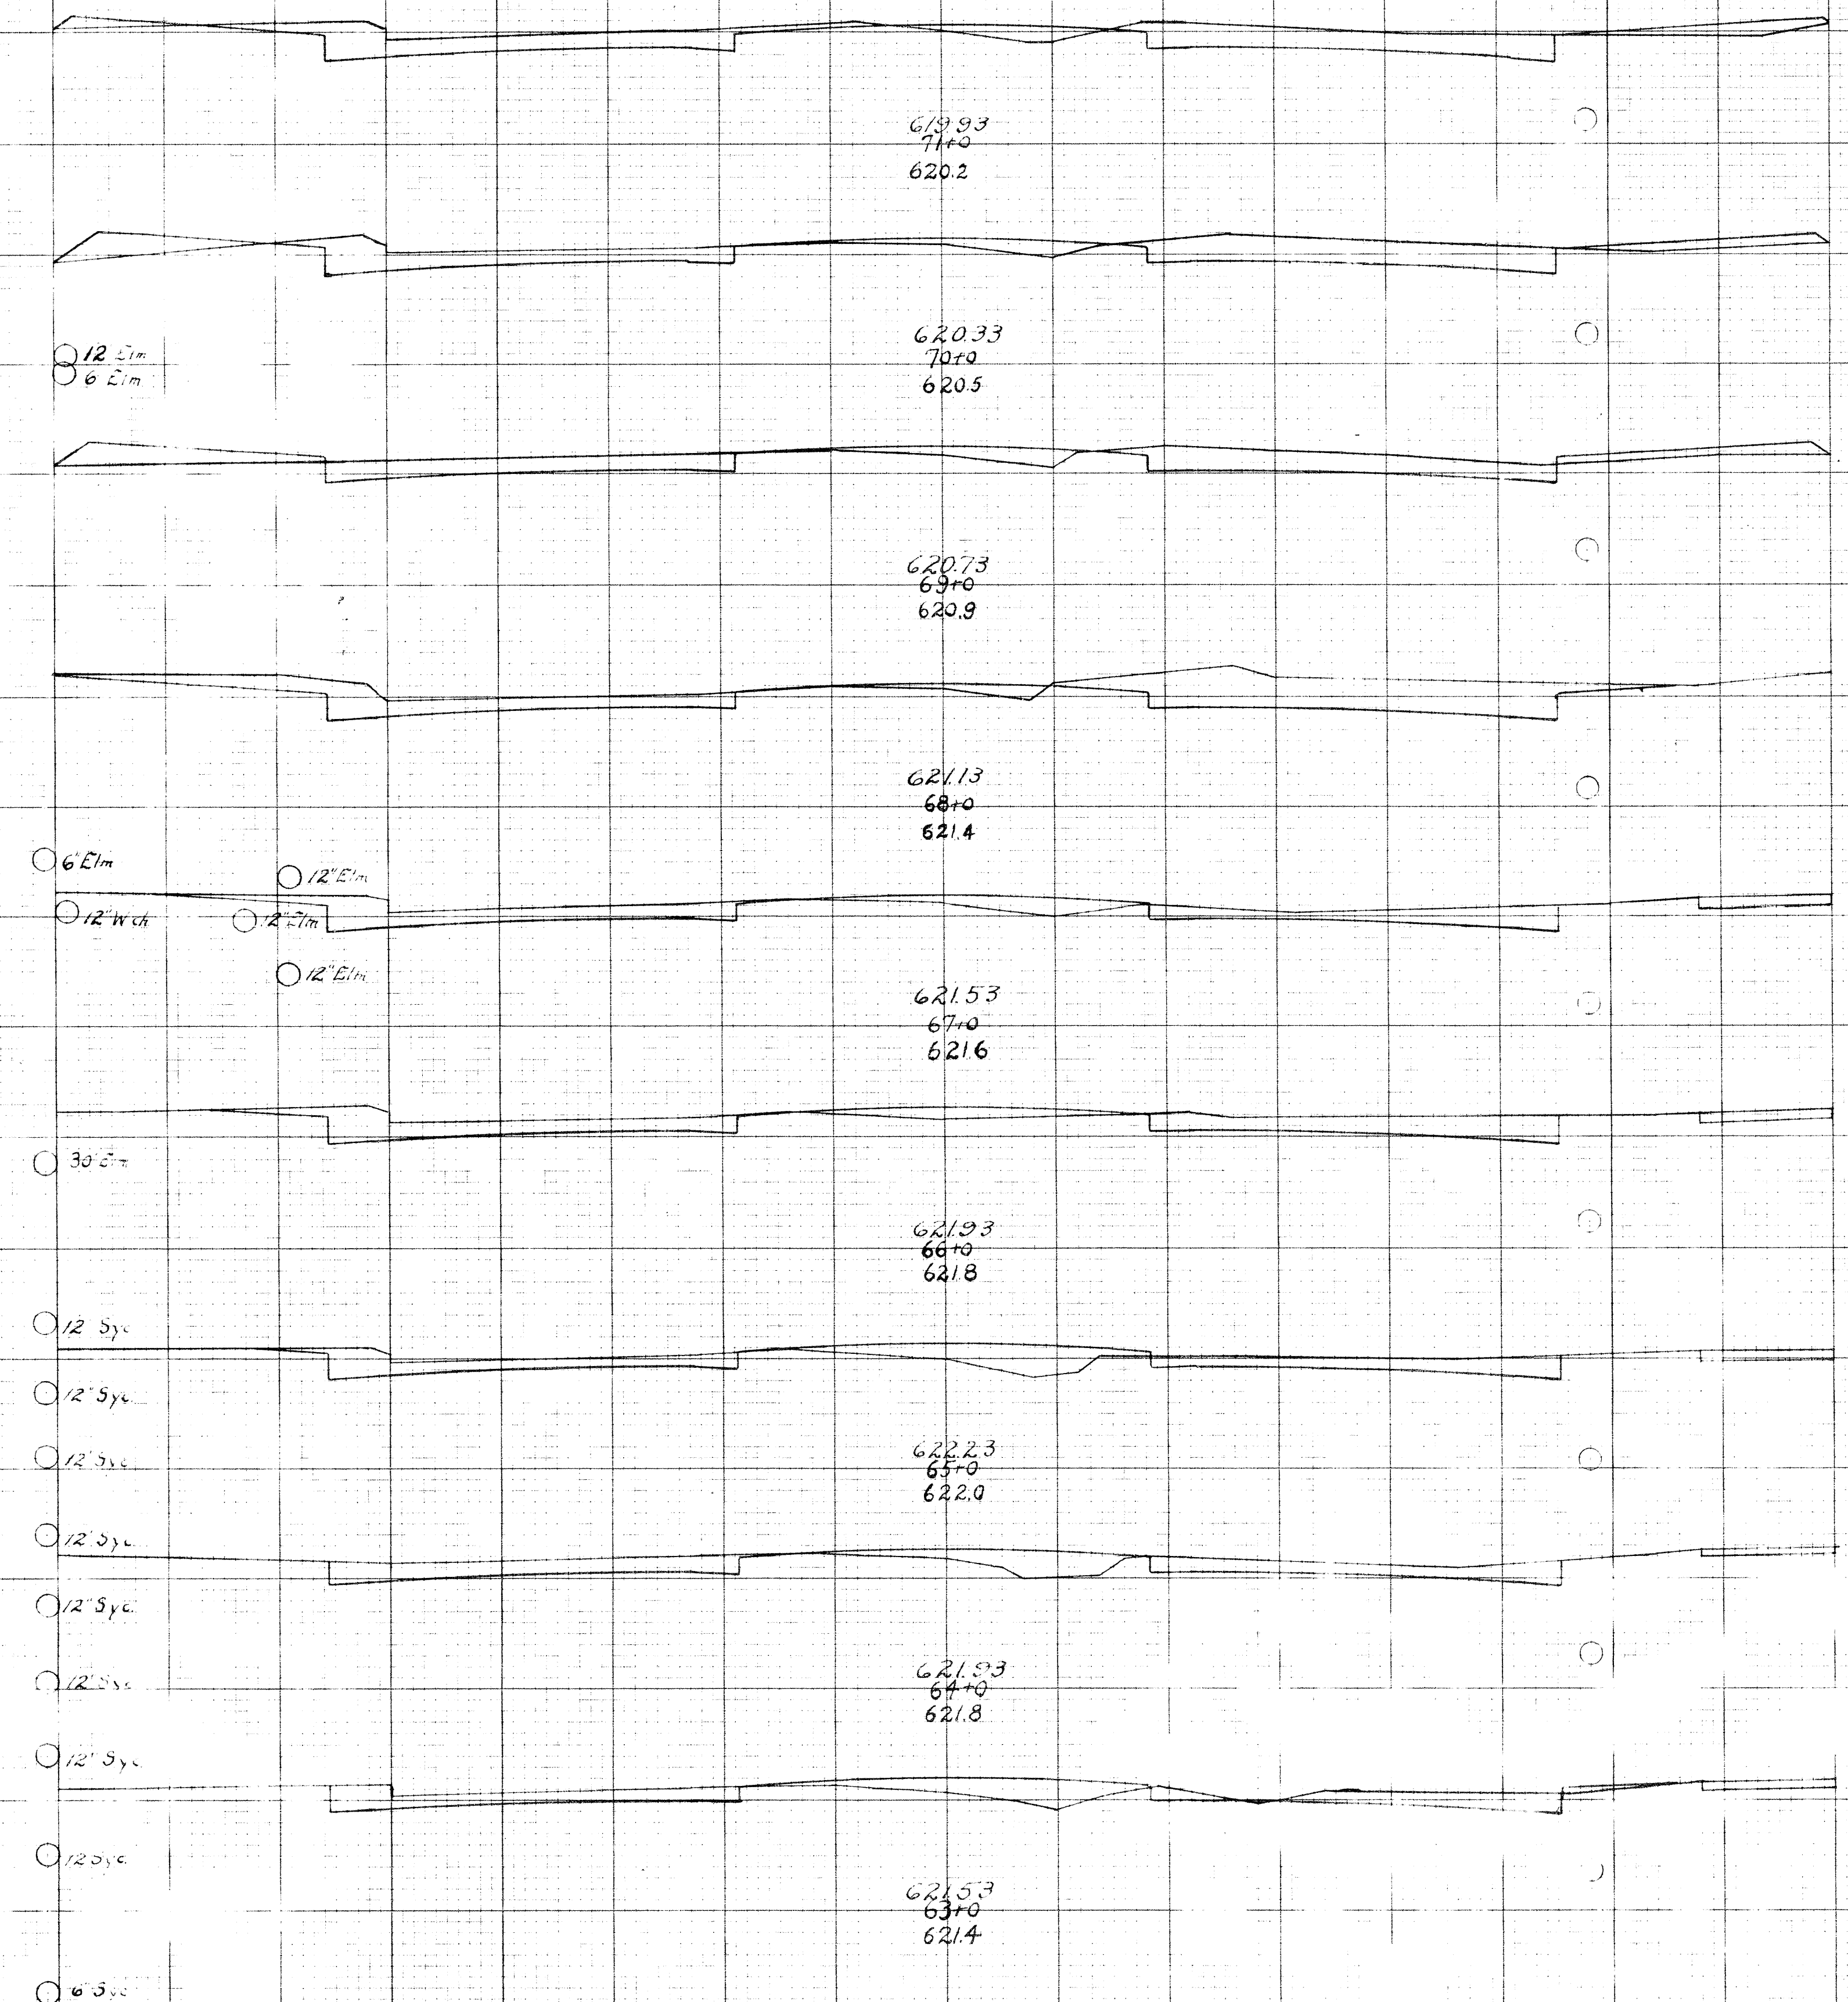

End Area
Cut Fill

End Area	Cu. Yds.
Cut	Fill
389	11.5
383	14.7
330	177
490	37
289	60
328	42
206	113
251	84
216	122
852	433

Exc. Emb. Waste
14349
3723
4636
9633

1430485

1320600

1519385

1443169

1143189

989287

846365

865381

FED.AID DIST. NO.	STATE	FED.AID PROJECT	FISCAL YEAR
	OHIO		
		S.H. 320 LAKE	SEC. A COUNTY