


FED. RD. DIST. NO.	STATE	FED. AID PROJECT N. R. S.	FISCAL YEAR
10	OHIO		

LAKE COUNTY
5-1-520 SEC. G & Richmond (pt)

2
13

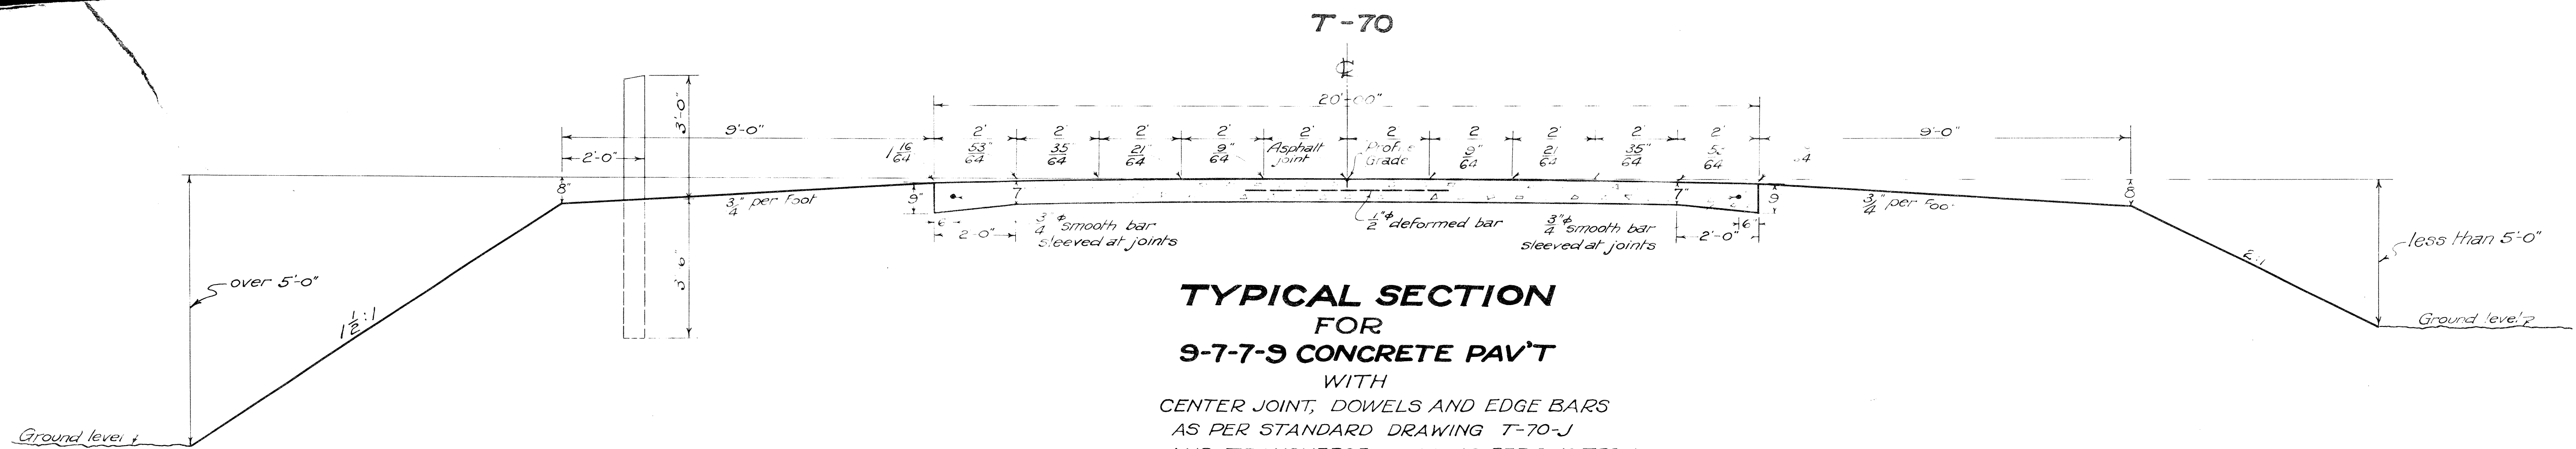

**TYPICAL SECTION
FOR
9-7-7-9 CONCRETE PAV'T
WITH**

*CENTER JOINT, DOWELS AND EDGE BARS
AS PER STANDARD DRAWING T-70-J
AND TRANSVERSE JOINTS AS PER DWG. T-70-J
All berms, slopes and ditches to be finished
in accordance with these drawings except
where shown otherwise on cross-section sheets*

*Contractor shall maintain traffic on this
project and protect his work and traffic
at all times by maintaining barricades,
lights and watchmen as deemed necessary
by the engineer.*