


FED RD DIST. No. 10	STATE OHIO	FED AID PROJECT	FISCAL YEAR 713
LAKE COUNTY		Sec. 9, Richmond (P)	
S.H. No. 520	End Area	Cu. Yds.	
	Cut	Fill	Cut

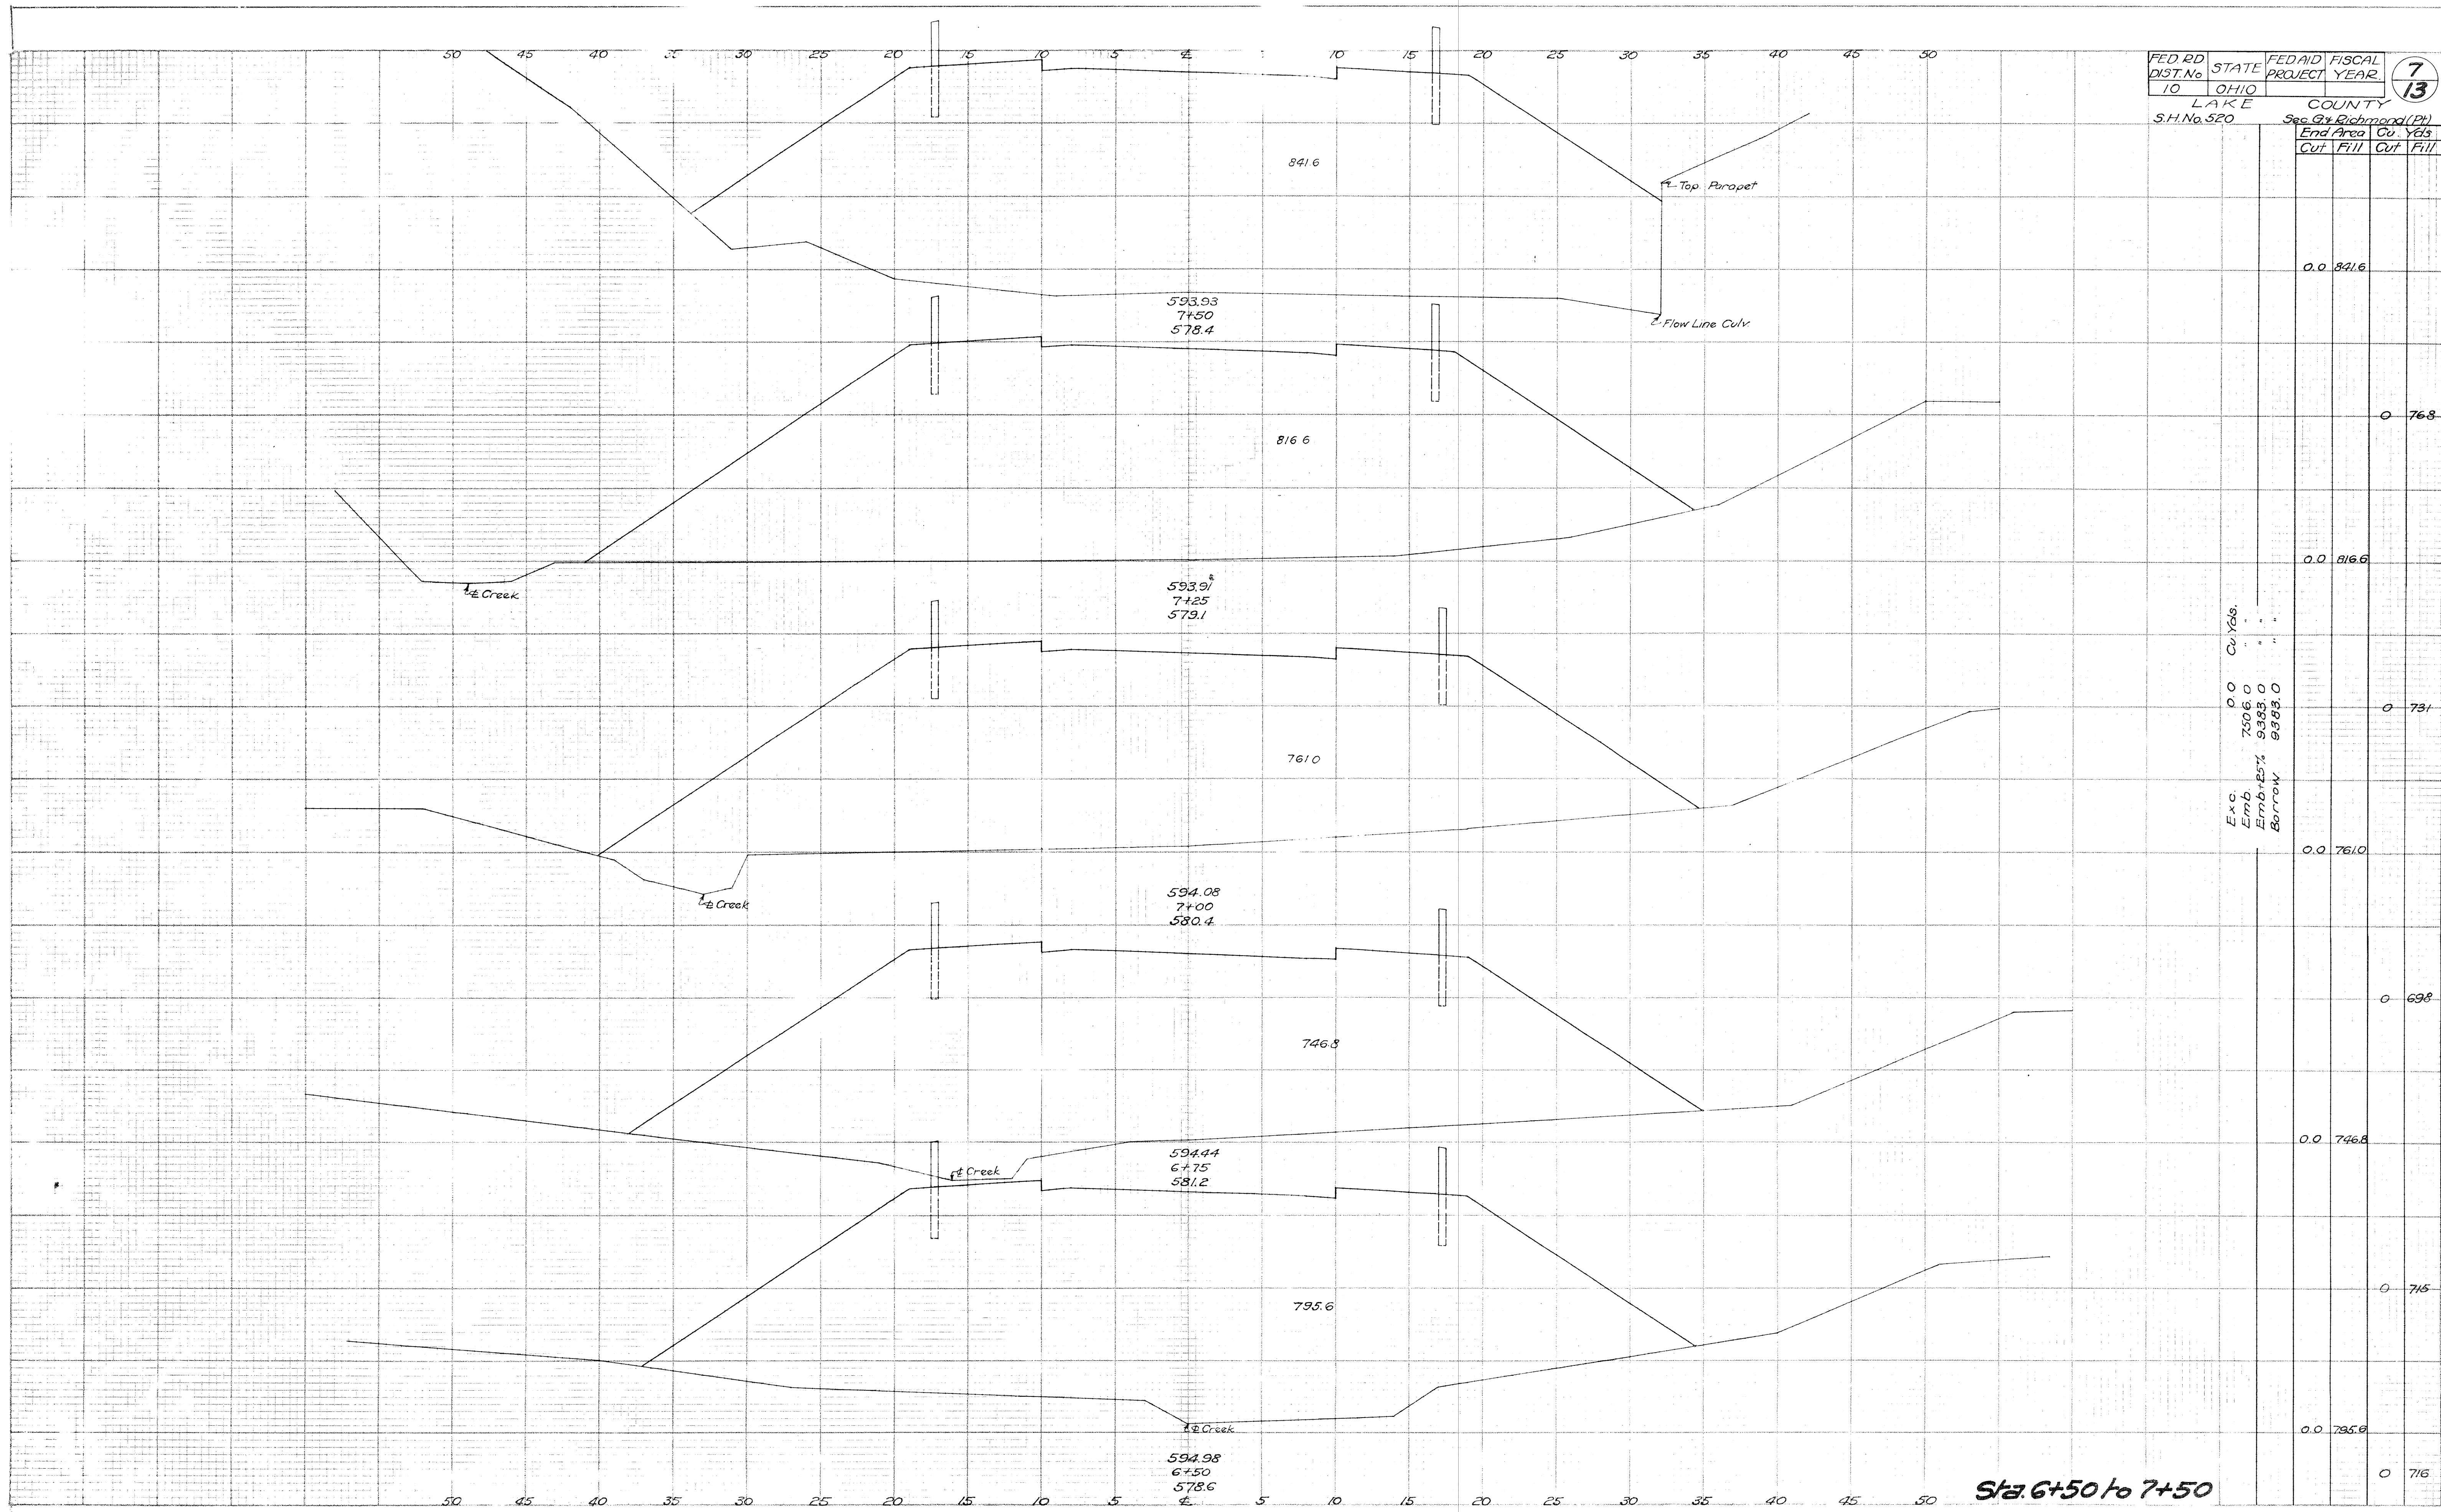

Exc.	0.0	Cu. Yds.
Emb.	7506.0	
Emb. 25%	9383.0	
Borrow	9383.0	

0.0	841.6		
0	768		
0.0	816.6		
0	731		
0.0	761.0		
0	698		
0.0	746.8		
0	716		
0.0	795.6		
0	716		

Sta. 6+50 to 7+50

FORM 100-1
 CIVIL ENGINEERING
 SURVEYING
 NOTE BOOK
 NO.

BY
 CHECKED
 SURVEY
 NOTE BOOK
 NO.