


FED. RD DIST. No	STATE	FED. AID PROJECT	FISCAL YEAR
10	OHIO		1933
LAKE COUNTY		Sec. 9 - Richmond (Pt)	
S.H. No. 520			

10  
13

End of Project  
Sta. 14+50

End Area	Cu. Yds.	Cut	Fill
29.1	0.0		
27.0			0
28.1	0.0		
29.0			0
34.2	0.0		
39.0			0
49.4	0.0		
53.0			0
64.6	0.0		
+24L Drive		10	
+23E Drive		10	
65.0			0
75.0	0.0		
75.0			0
86.8	0.0		
+70L Drive		20	
87.0			0
95.2	0.0		
91.0			0
100.2	0.0		
89.0			0
93.0	0.0		
82.0			0

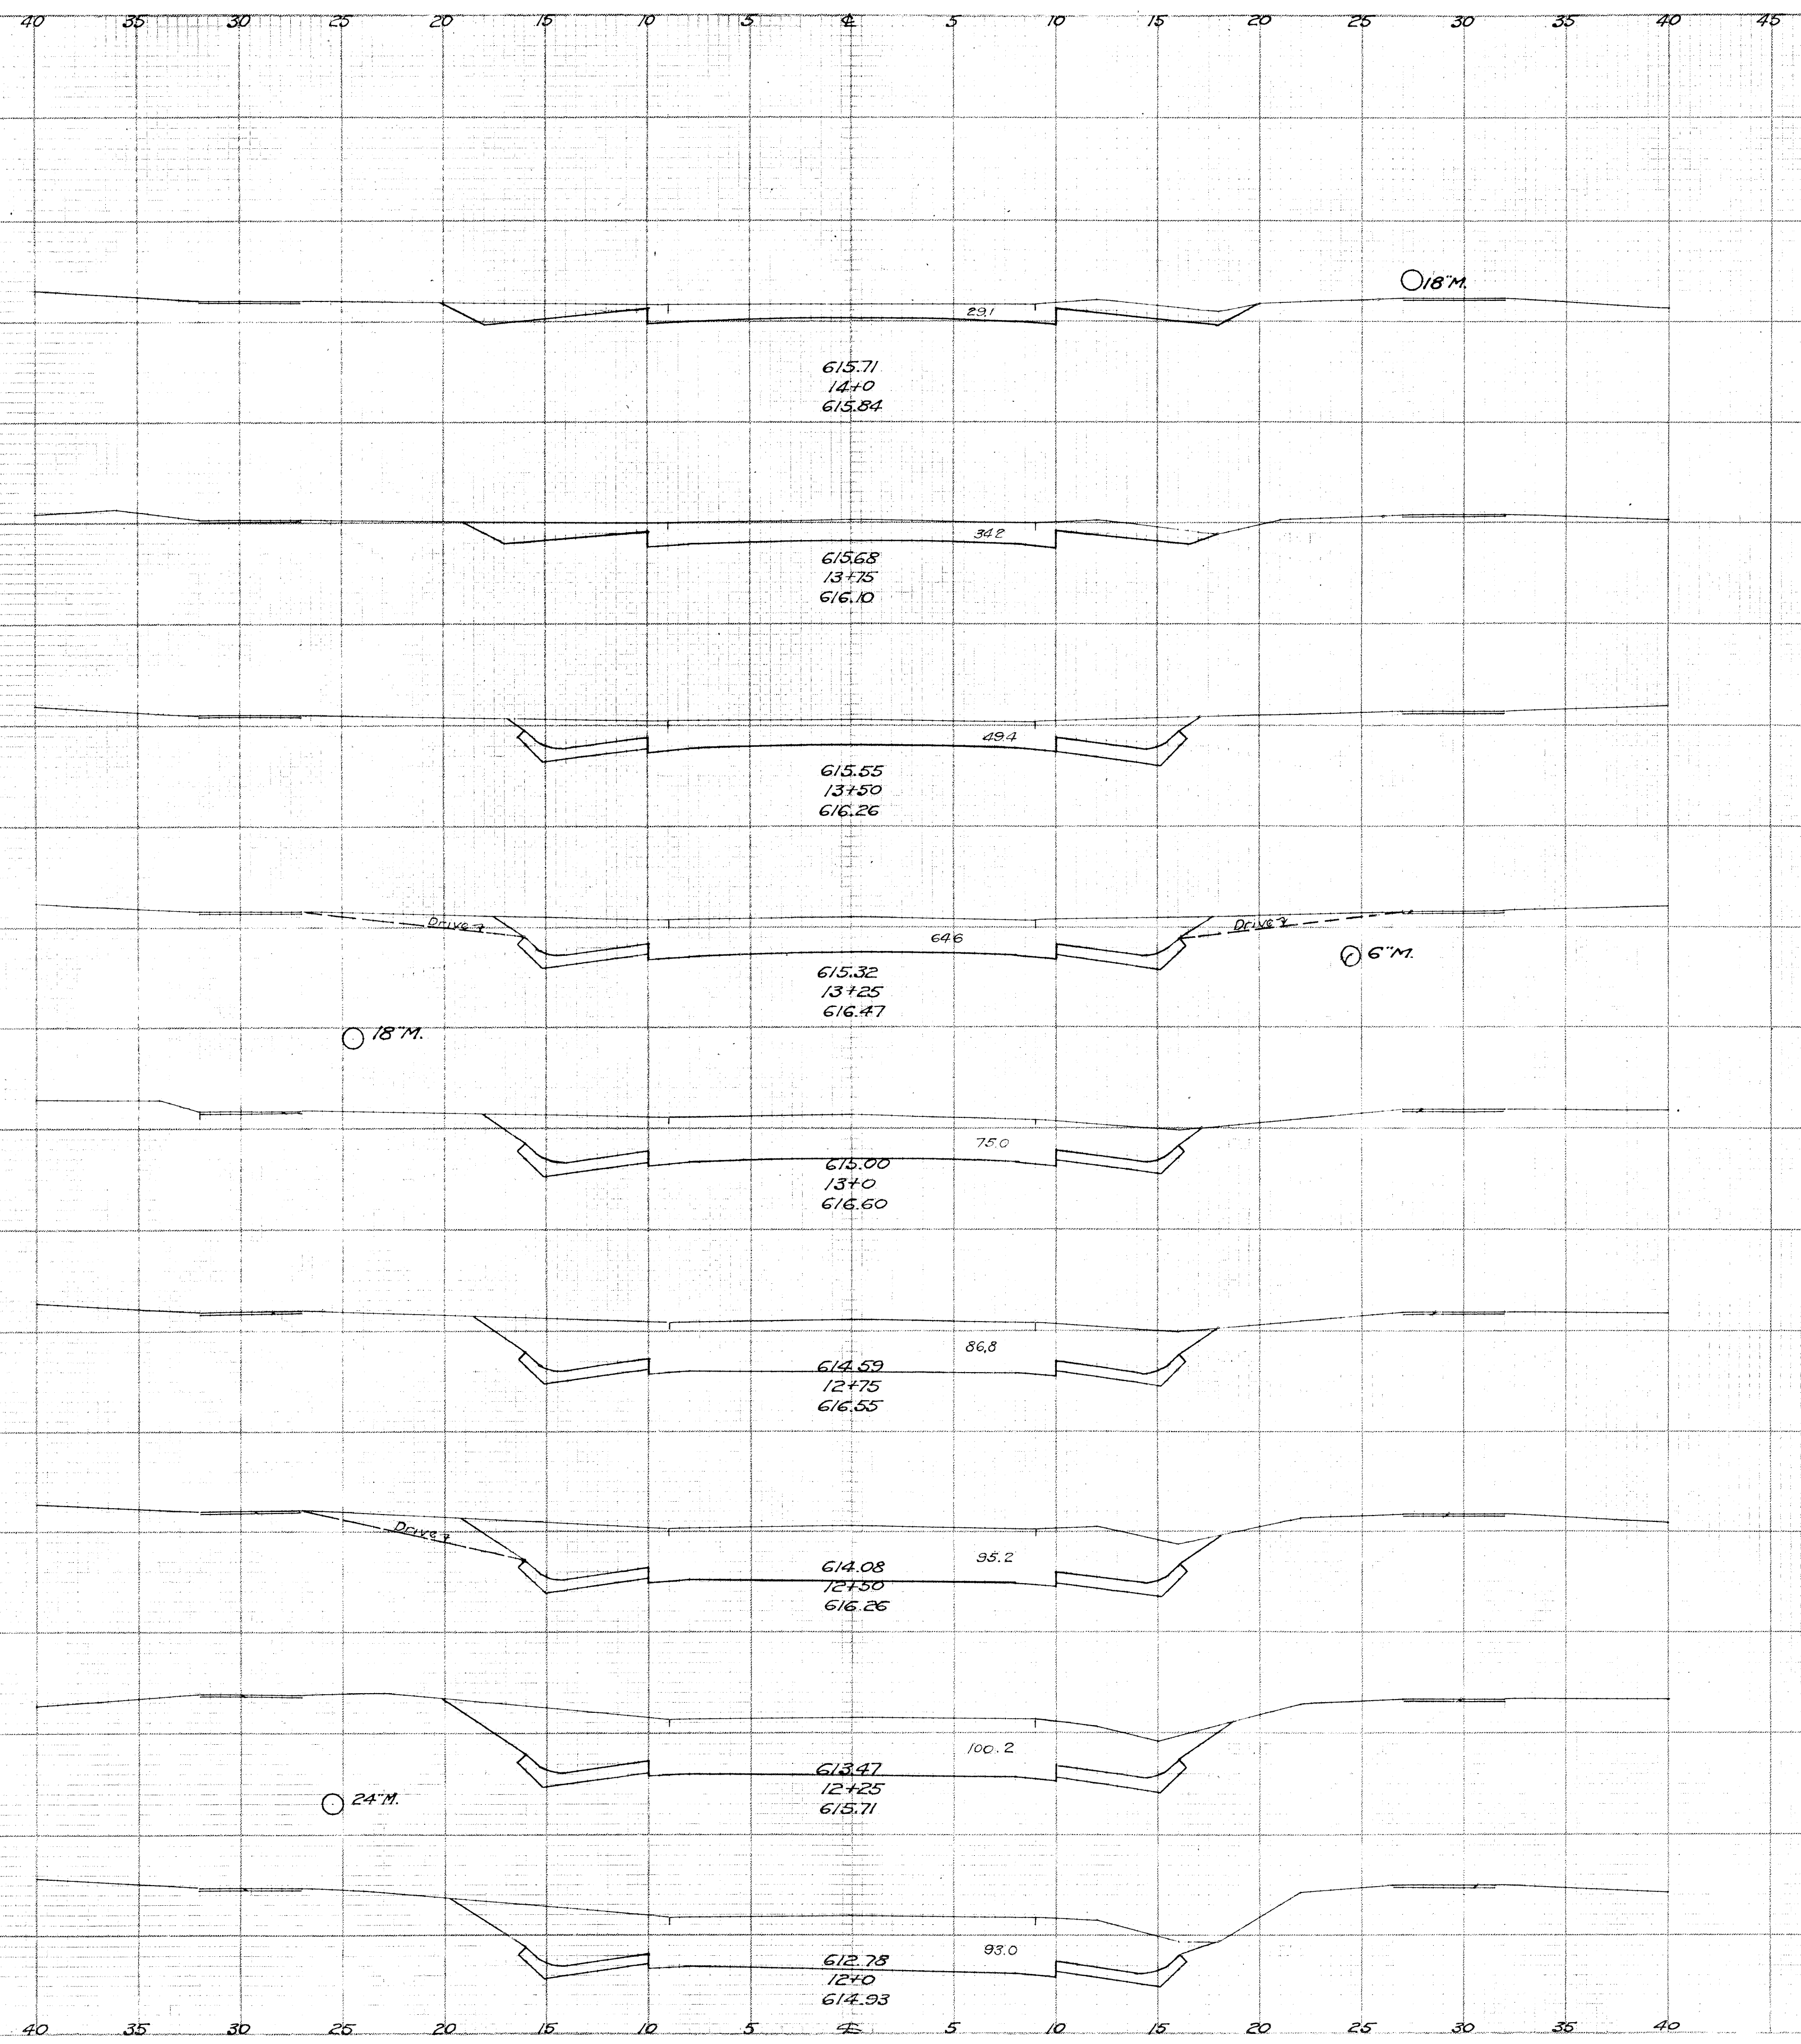

615.71  
14+0  
615.84

615.68  
13+75  
616.10

615.55  
13+50  
616.26

615.32  
13+25  
616.47

615.00  
13+0  
616.60

614.59  
12+75  
616.55

614.08  
12+50  
616.26

613.47  
12+25  
615.71

612.75  
12+0  
614.93

Sta. 12+0 to 14+0

REVISIONS  
DATE  
BY  
SUBMITTED  
SURVEY  
CHECKED  
DATE  
BY  
NOTE BOOK  
AREA

REVISIONS  
DATE  
BY  
SUBMITTED  
SURVEY  
CHECKED  
DATE  
BY  
NOTE BOOK  
AREA