

| End Area | Cu. Yds. | |
|----------|----------|------|
| | Cut | Fill |
| 26.0 | 13.2 | |
| | 40.0 | 38.0 |
| 17.4 | 28.0 | |
| | 24.0 | 36.0 |
| 8.8 | 32.6 | |
| | 21.0 | 63.0 |
| 14.0 | 35.2 | |
| | 48.0 | 43.0 |
| 37.5 | 11.3 | |
| | 72.0 | 14.0 |
| 39.8 | 4.0 | |
| | 71.0 | 4.0 |
| 36.6 | 0.5 | |
| | 40.0 | 1.0 |
| | 66.0 | 1.0 |
| | 26.0 | 0.0 |
| 34.4 | 0.0 | |
| | 48.0 | 3.0 |
| 12.1 | 3.0 | |
| | 14.0 | 17.0 |
| 3.1 | 15.9 | |
| | 6.0 | 38.0 |
| 5.9 | 20.0 | |
| | 3.0 | 19.0 |
| 0.0 | 0.0 | |


Exc. Cu. Yds.
219
274
42

Exc. Emb.
Emb.+25%
Waste

Exc. Cu. Yds.
72
90
2

Exc. Emb.
Emb.+25%
Waste

Begin F.A.P.
N.R.S. 696-A

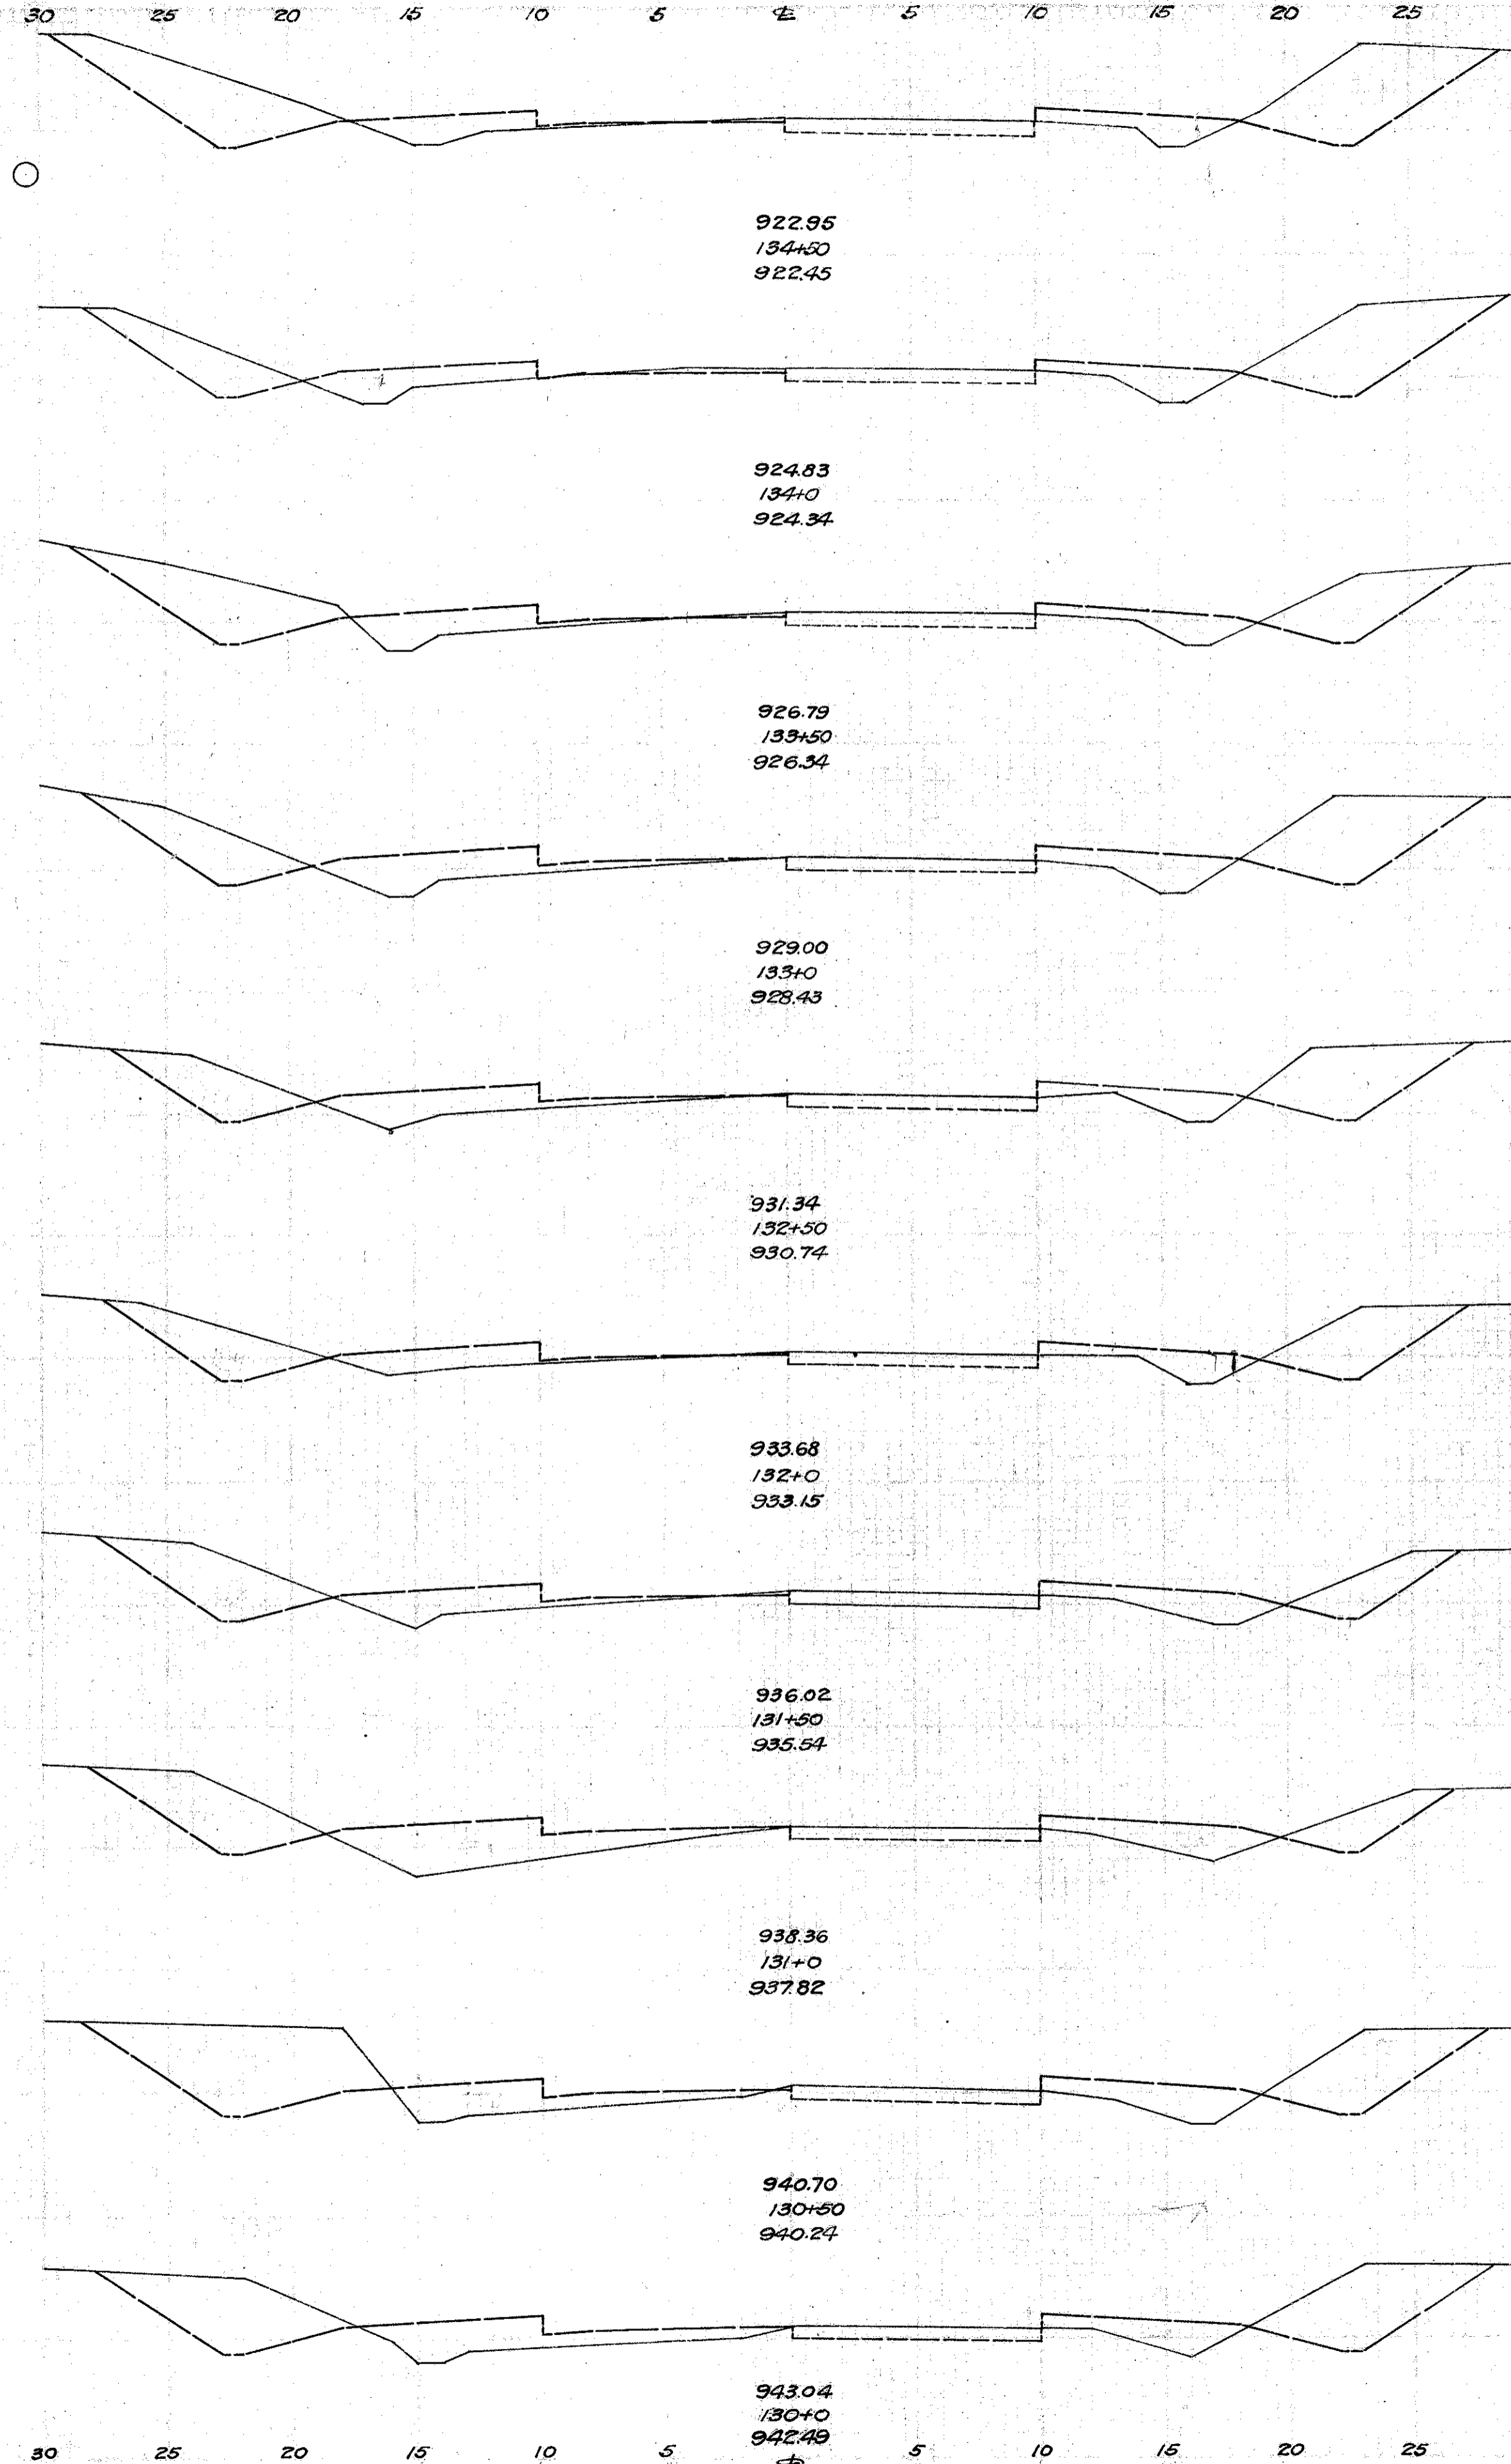

| End Area | Cu. Yds. | |
|----------|----------|------|
| | Cut | Fill |
| 41.4 | 14.0 | |
| | 68.0 | 27.0 |
| 31.8 | 15.4 | |
| | 57.0 | 28.0 |
| 30.0 | 15.2 | |
| | 57.0 | 33.0 |
| 31.0 | 20.4 | |
| | 54.0 | 34.0 |
| 27.2 | 16.4 | |
| | 48.0 | 29.0 |
| 24.4 | 15.4 | |
| | 43.0 | 31.0 |
| 22.6 | 18.0 | |
| | 43.0 | 44.0 |
| 23.8 | 29.4 | |
| | 64.0 | 47.0 |
| 45.9 | 21.0 | |
| | 77.0 | 39.0 |
| 36.8 | 20.8 | |
| | 58.0 | 32.0 |

Exc. Cu. Yds.
193
241
44

Exc. Emb.
Emb.+25%
Waste

| | | | |
|--------------------|-------|------------------|-------------|
| FED. RD. DIST. No. | STATE | FED. AID PROJECT | FISCAL YEAR |
| 10 | OHIO | N.R.S. 696A | 1938 |

LAKE COUNTY
S.H. No. 651
Sec. E. Pt. & B

13
48