


30 25 20 15 10 5 0 5 10 15 20 25 30

End Area		Cu. Yds.	
Cut	Fill	Cut	Fill
12.4	25.6		
		29.0	41.0
18.3	19.2		
		40.0	33.0
24.8	16.2		
		48.0	25.0
27.4	10.8		
		46.0	13.0
22.0	3.4		
		57.0	5.0
39.2	1.6		
		54.0	7.0
18.8	6.4		
		17.0	34.0
0.1	30.6		
		0.0	59.0
0.3	33.4		
		2.0	48.0
1.2	18.6		
		3.0	39.0

Exc. 178 Cu. Yds.  
Emb. 156 " " " "  
Emb. 25% 195 " " " "  
Borrow 17 " " " "


Exc. 128 Cu. Yds.  
Emb. 105 " " " "  
Emb. 25% 131 " " " "  
Borrow 9 " " " "

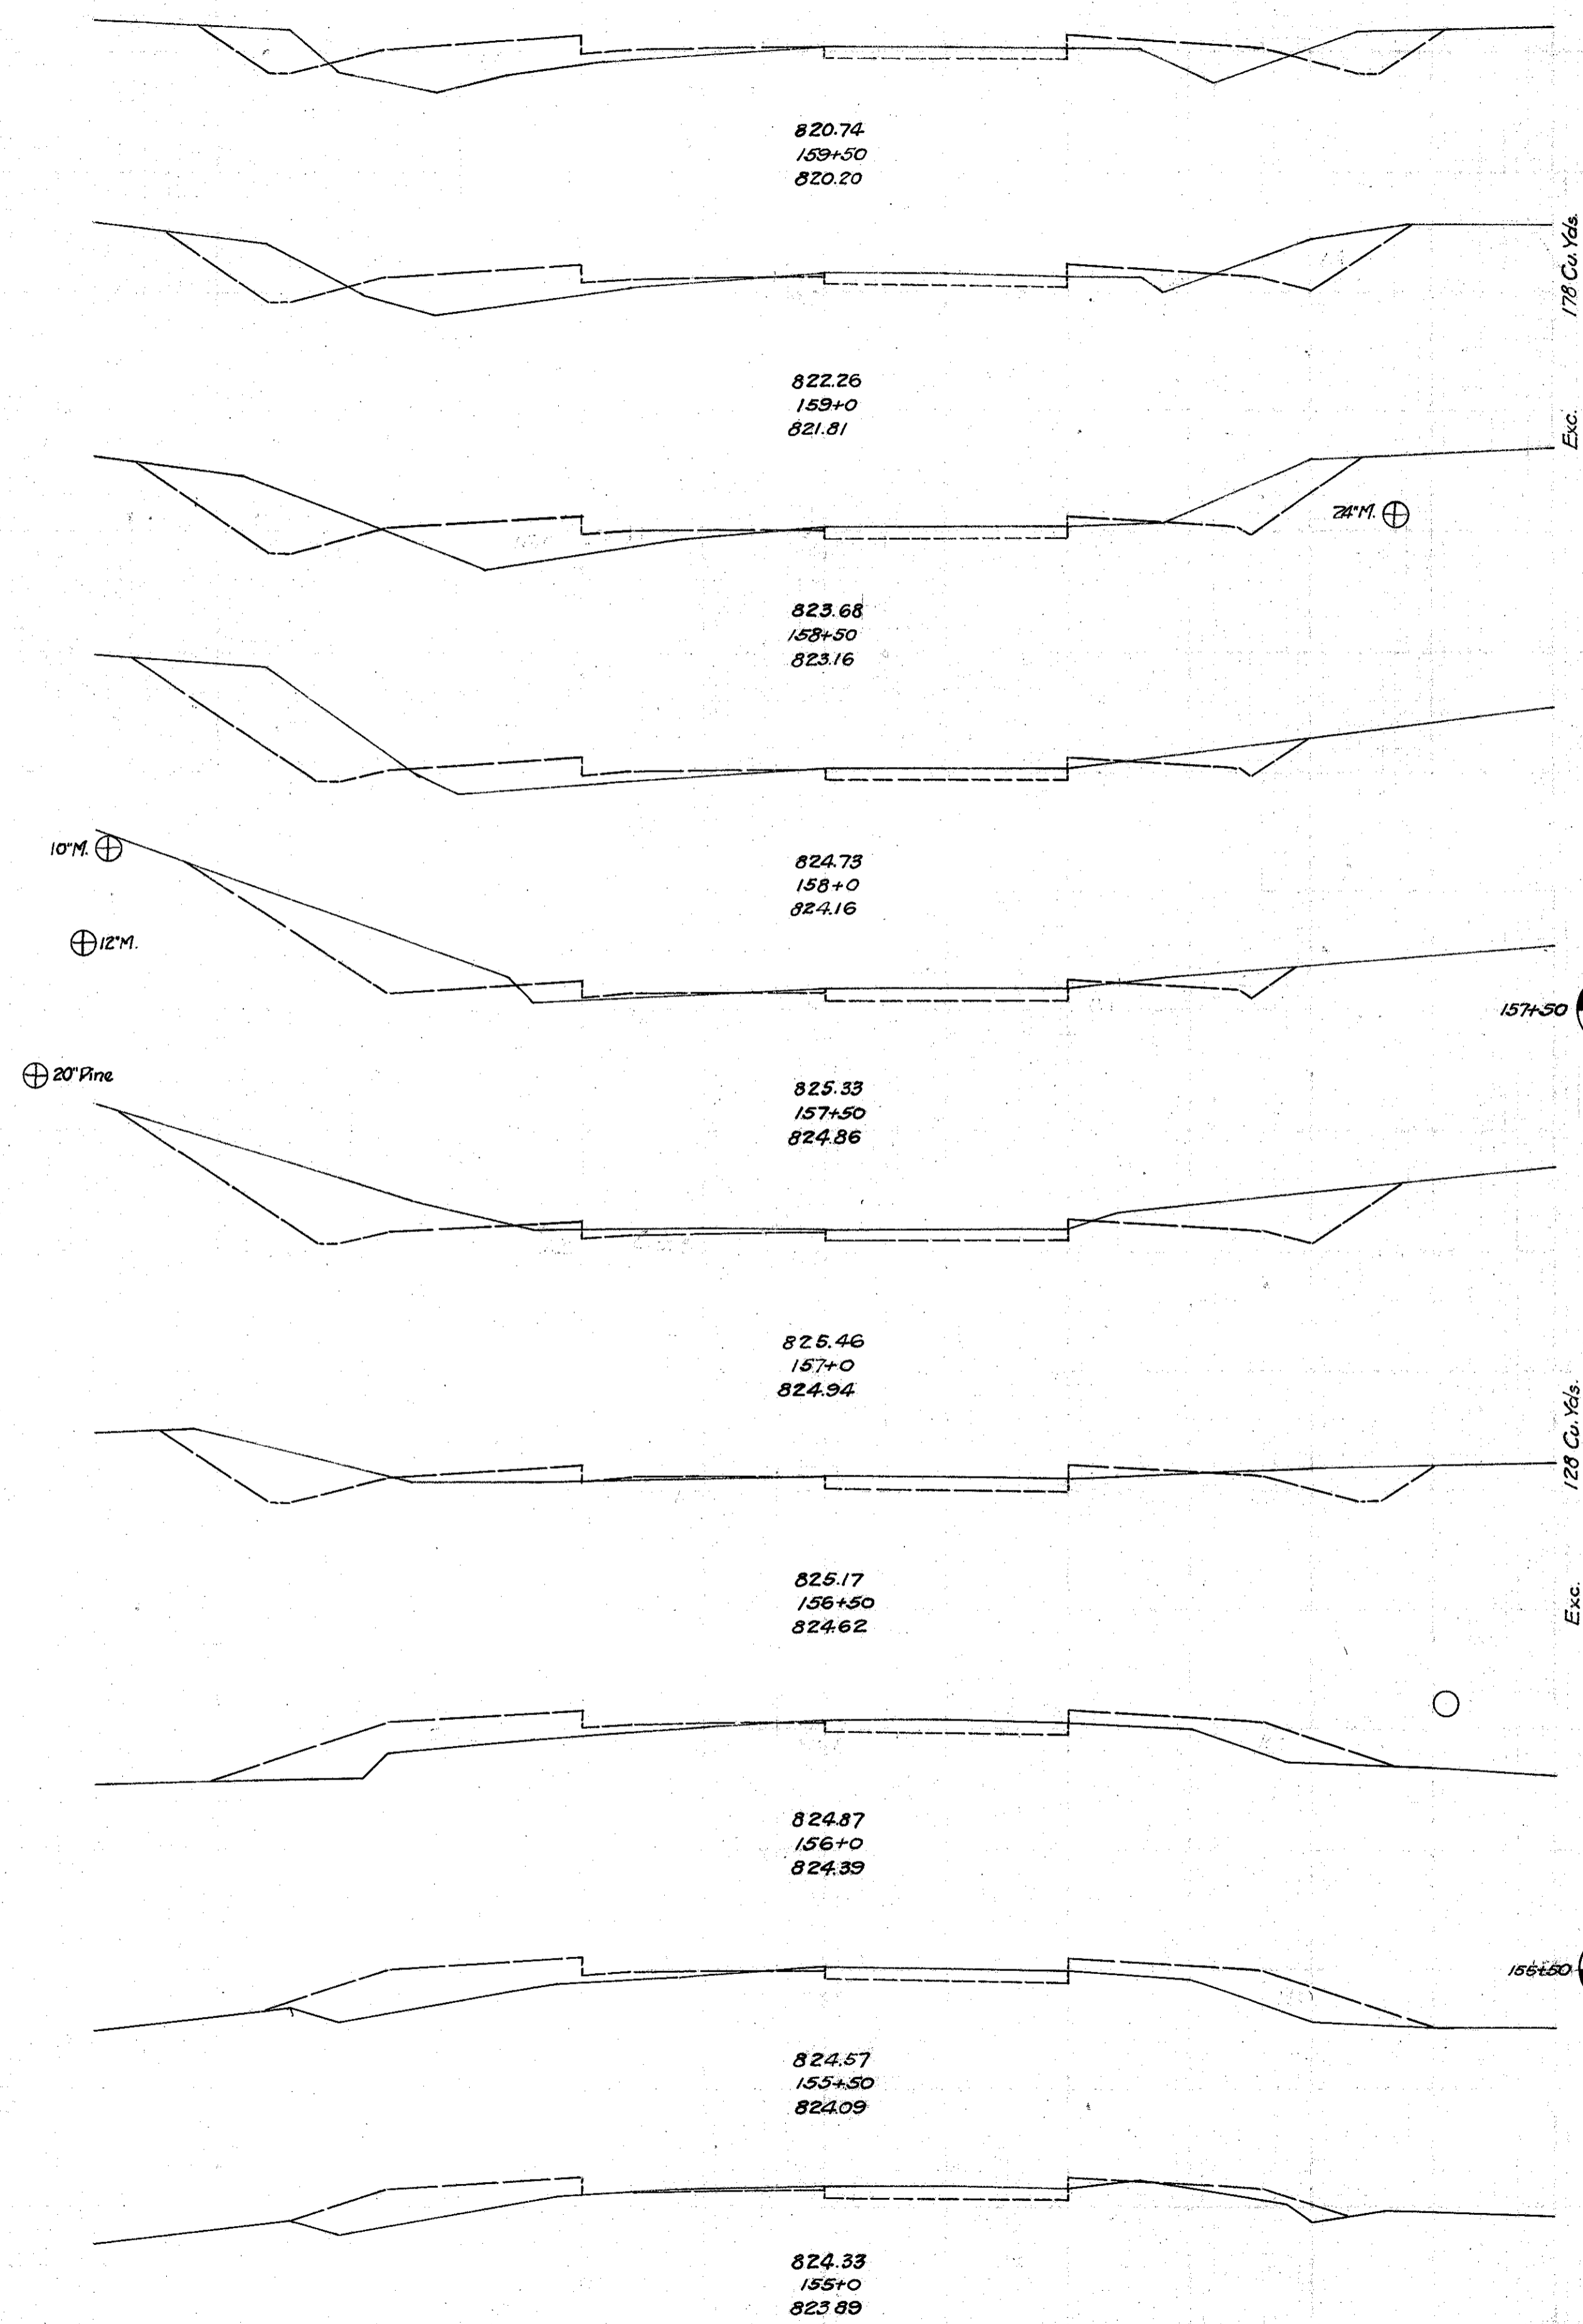

30 25 20 15 10 5 0 5 10 15 20 25 30

FED. RD DIST. No. 10	STATE OHIO	FED. AID PROJECT N.R.S. 6364	FISCAL YEAR 1937	16
	LAKE COUNTY			48
S.H. No. 651				Sec. E (Pt.) & B

End Area		Cu. Yds.	
Cut	Fill	Cut	Fill
14.6	22.8		
		32.0	38.0
20.2	18.4		
		34.0	31.0
16.0	14.8		
		38.0	26.0
25.6	13.4		
		40.0	26.0
18.0	14.2		
		24.0	26.0
7.6	14.0		
		10.0	30.0
2.8	18.2		
		4.0	37.0
1.1	21.4		
		3.0	42.0
2.1	23.6		
		6.0	42.0
4.0	22.2		
		15.0	44.0

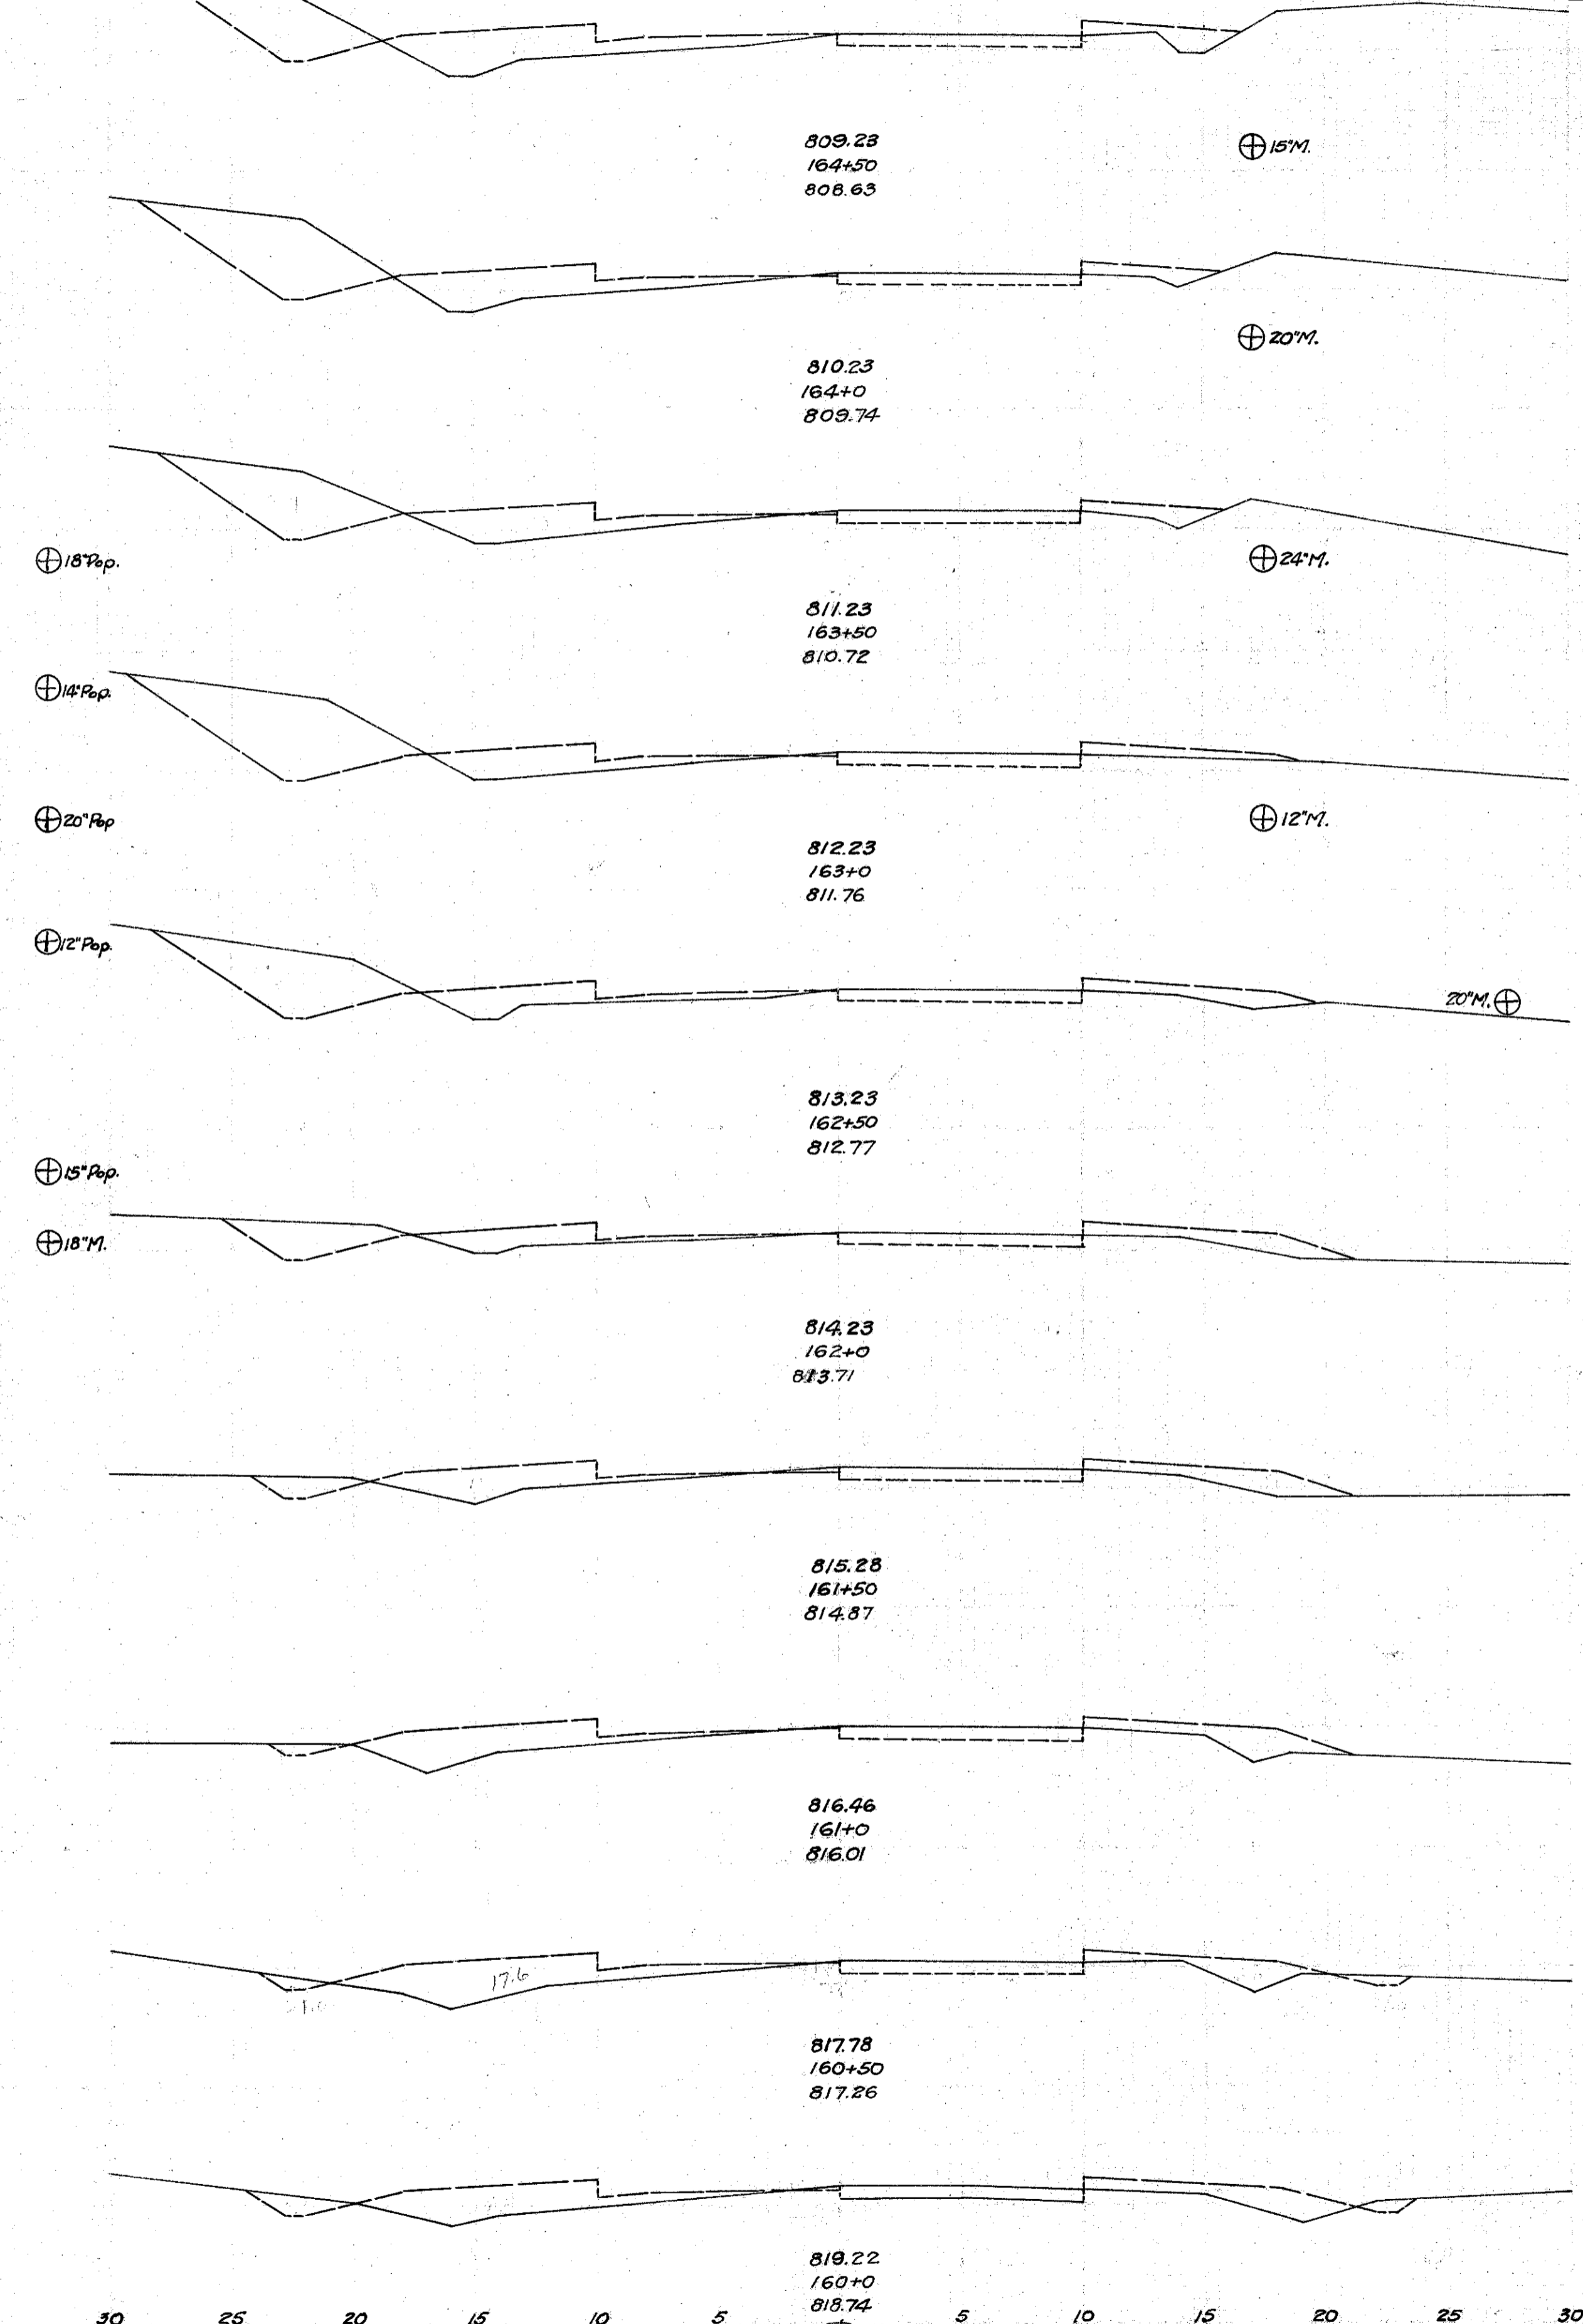

30 25 20 15 10 5 0 5 10 15 20 25 30