


End Area	Cu. Yds.	
	Cut	Fill
7.6	12.0	
2.8	12.0	26.0
5.7	15.4	
8.0	27.0	
2.8	13.8	
5.0	27.0	
2.8	15.4	
3.0	27.0	
0.1	14.2	
0.0	27.0	
0.1	14.8	
0.0	31.0	
0.0	18.4	
0.0	42.0	
0.1	26.4	
0.0	50.0	
0.1	28.0	
5.0	49.0	
4.8	25.4	
18.0	45.0	

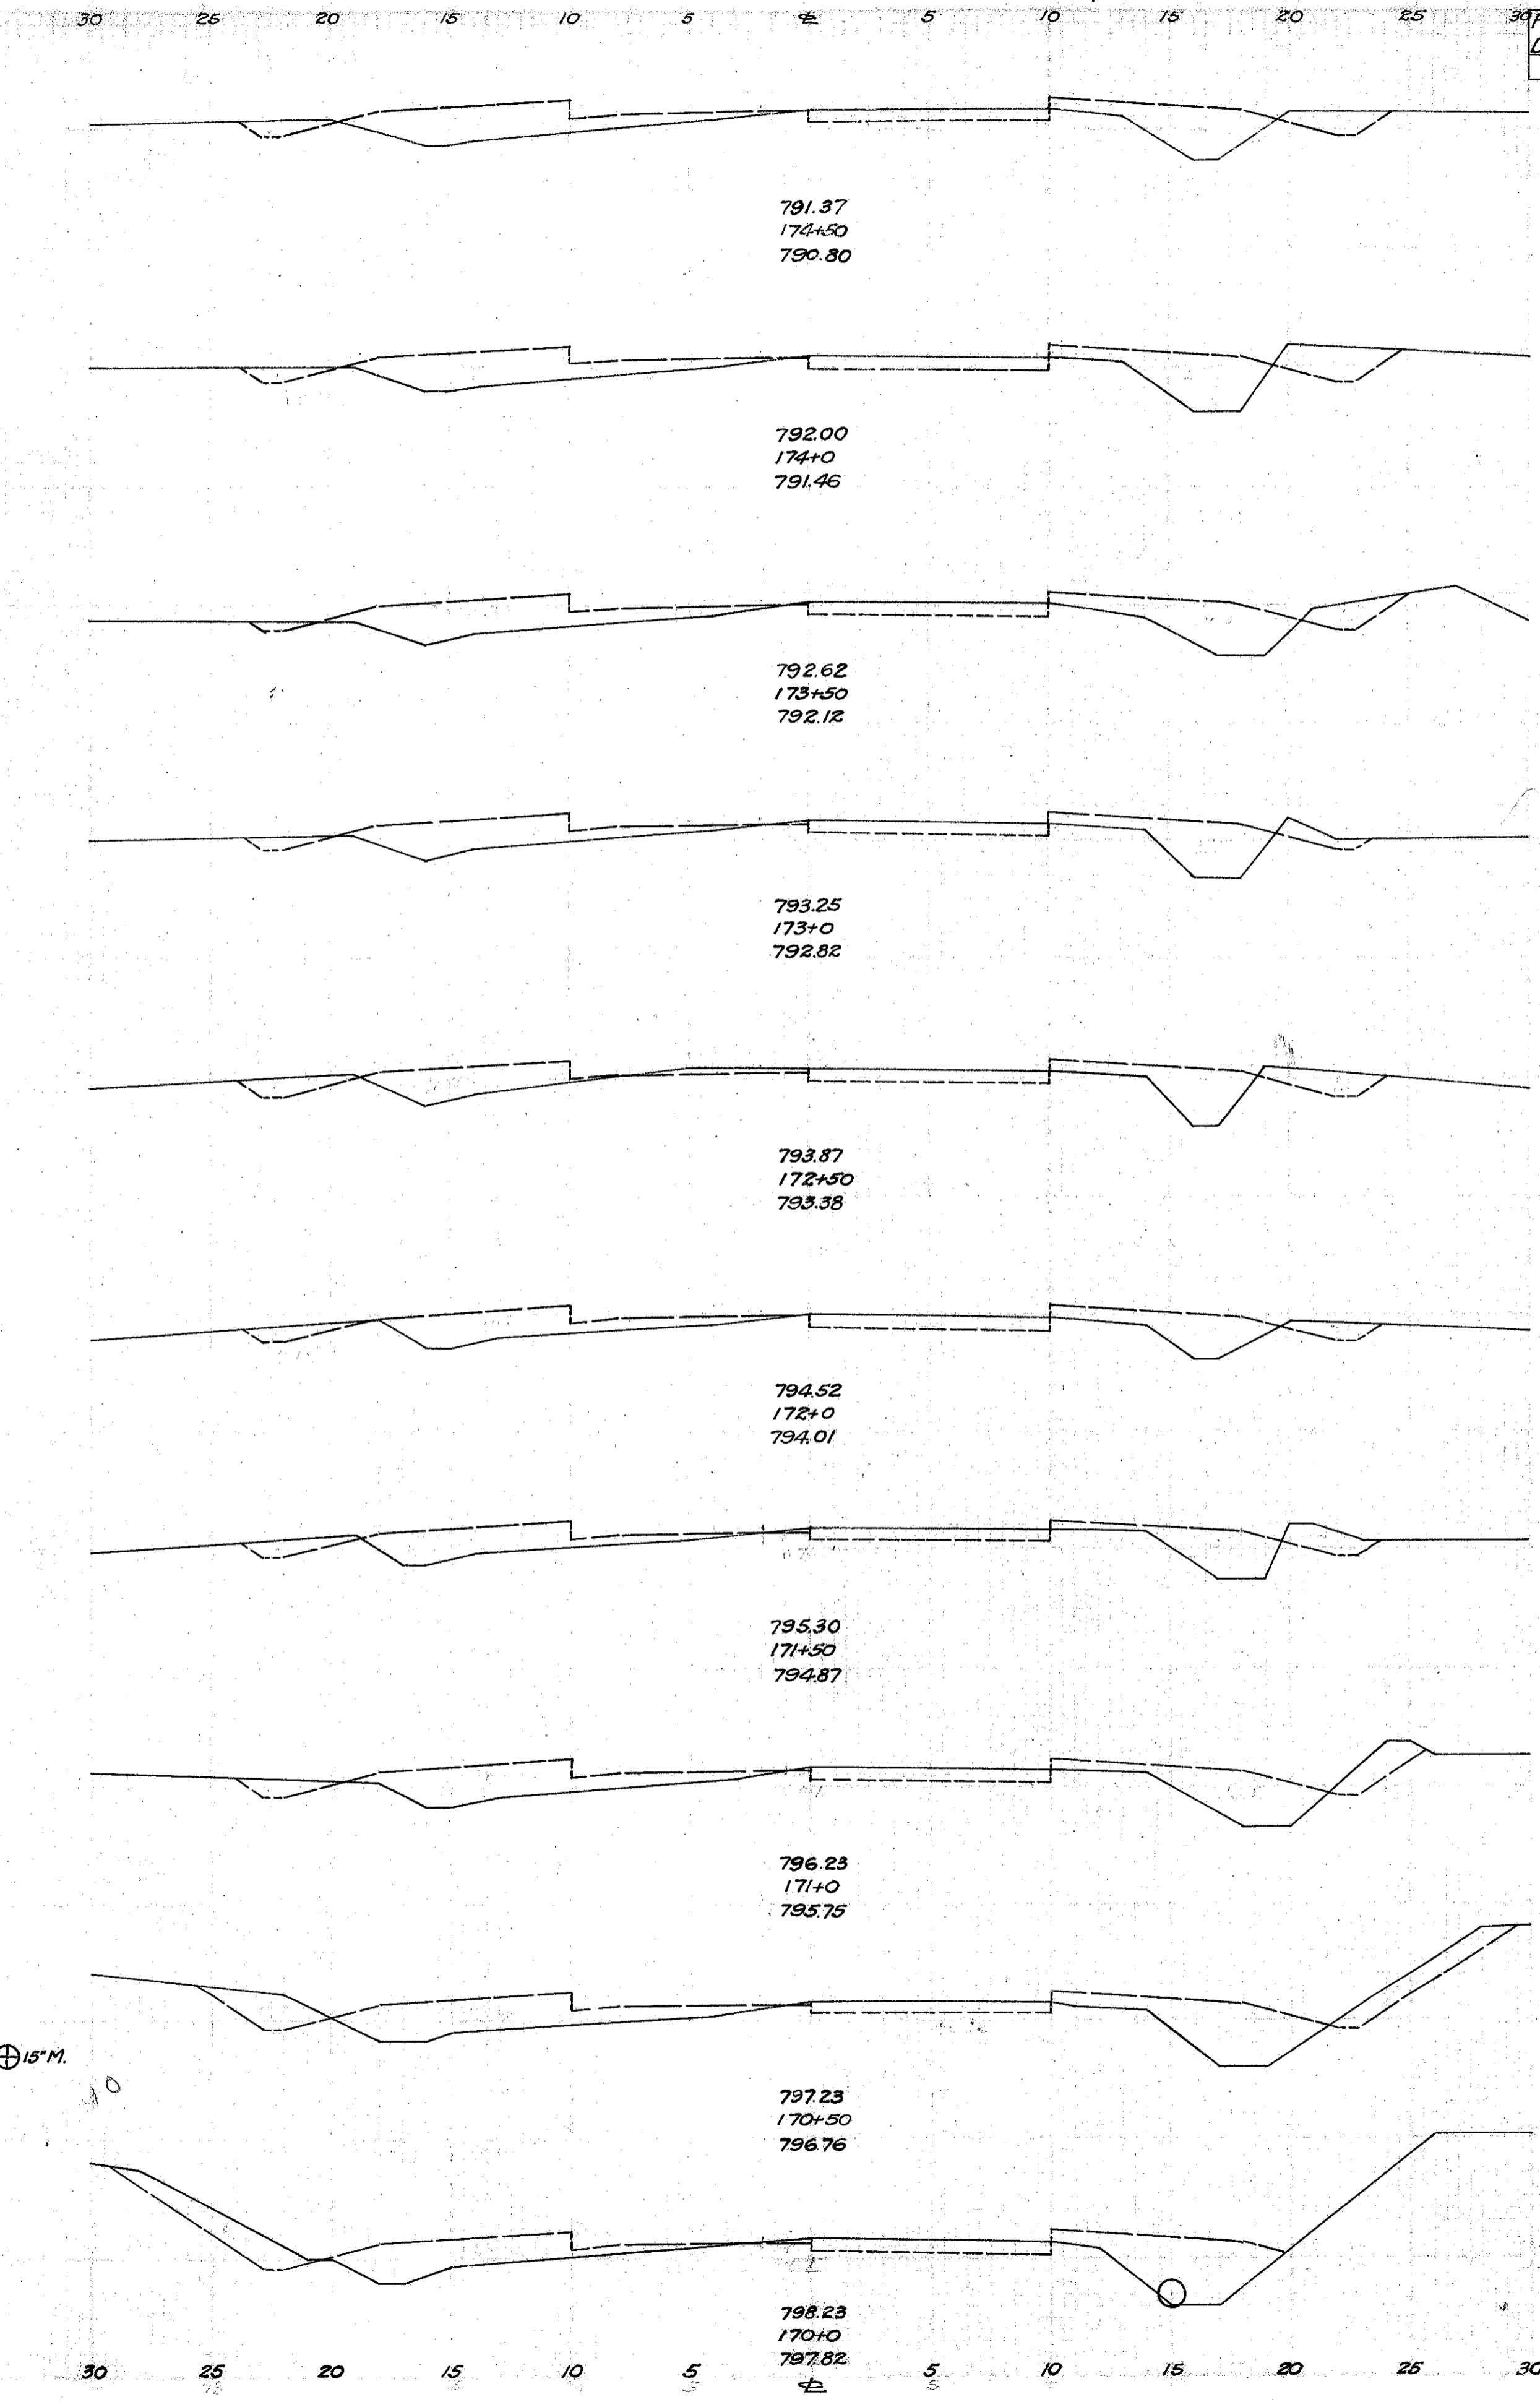

End Area	Cu. Yds.		
	Cut	Fill	
5.2	28.6		
		11.0	34.0
7.0	23.4		
		10.0	56.0
4.2	30.6		
		8.0	52.0
4.1	26.0		
		11.0	42.0
7.8	19.6		
		12.0	39.0
4.6	23.0		
		10.0	42.0
6.0	22.8		
		12.0	48.0
6.6	29.4		
		17.0	59.0
11.2	33.8		
		18.0	60.0
8.2	31.2		
		15.0	40.0

FED. RD. DIST. No. 10 STATE OHIO PROJECT WRS 694A COUNTY LAKE COUNTY Sec. E (Pt.) & S S.H. No. 651

FED. AID FISCAL YEAR 1934 17 48

Exc. 257 Cu. Yds. Emb. 683 84 Borrow 804

170+0