


30 25 20 15 10 5 5 10 15 20 25 30

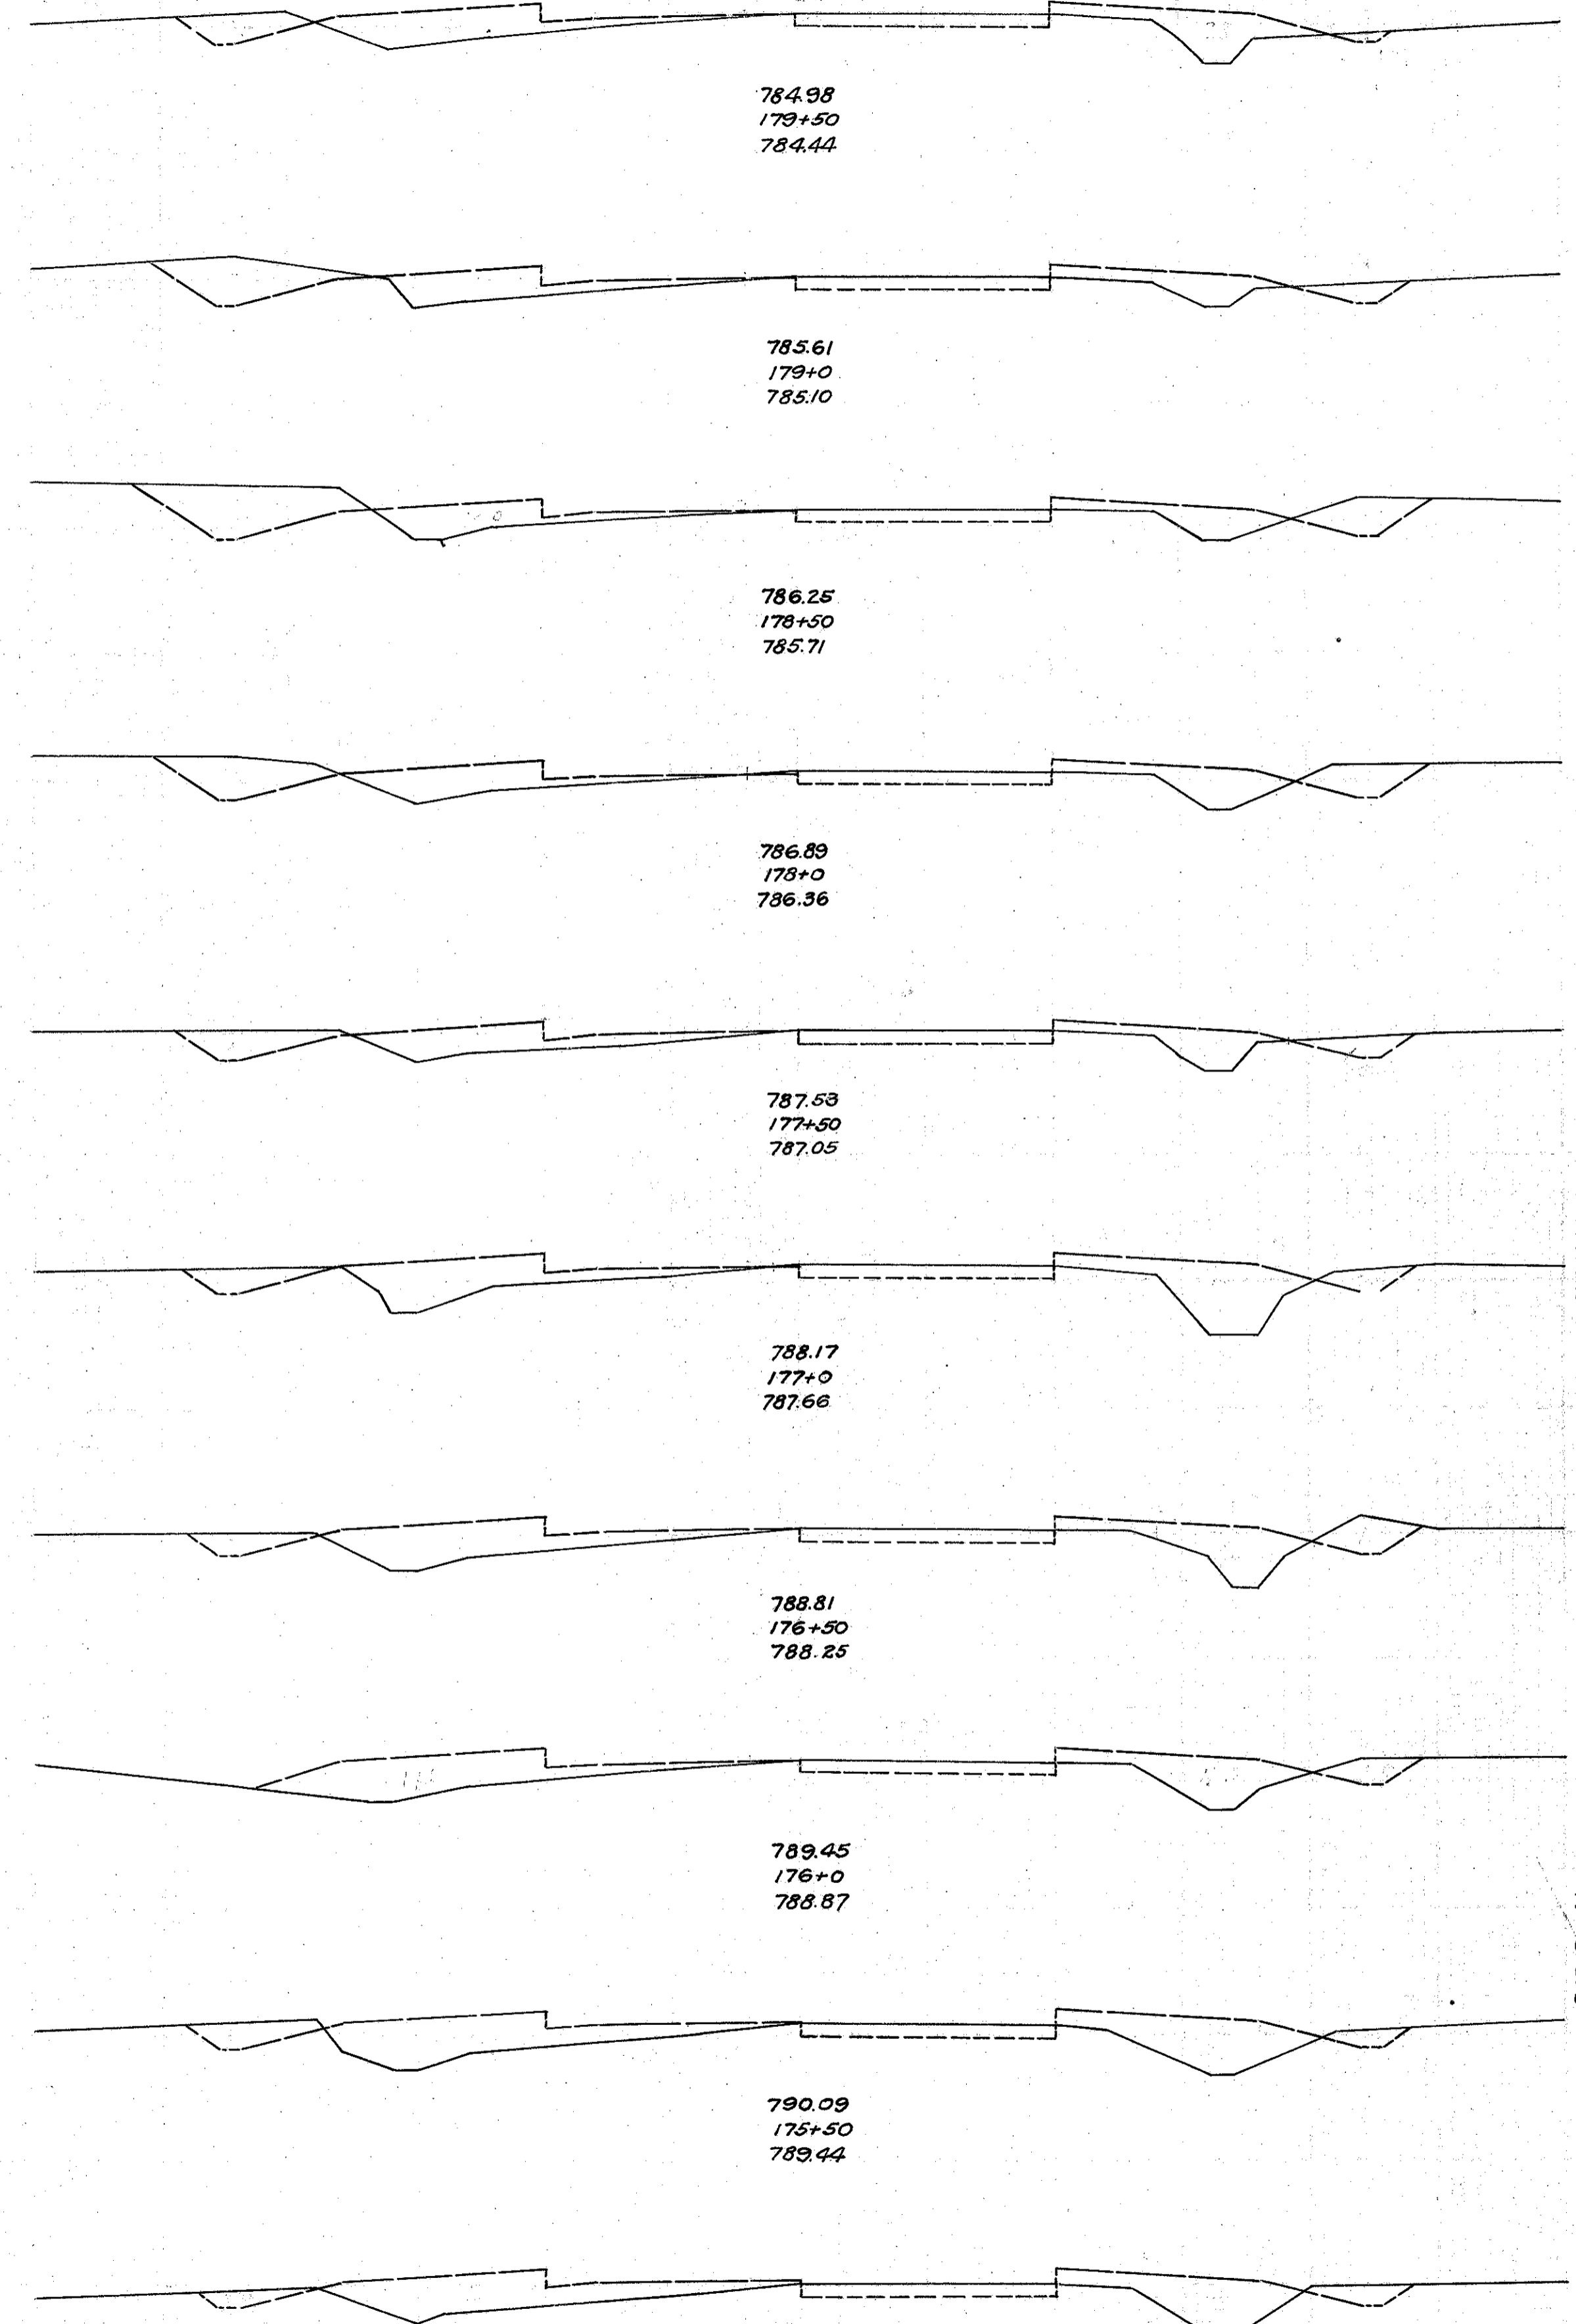


End Area		Cu. Yds.	
Cut	Fill	Cut	Fill
5.6	23.0		
		16.0	38.0
11.8	17.6		
		27.0	31.0
17.6	16.0		
		27.0	31.0
12.1	17.4		
		18.0	32.0
7.6	17.4		
		12.0	42.0
5.6	27.6		
		12.0	51.0
7.6	27.0		
		10.0	52.0
3.0	28.8		
		8.0	56.0
5.6	32.0		
		10.0	57.0
5.0	29.0		
		9.0	53.0

Exc. 267 Cu. Yds.
Emb. 935
Emb. + 25% 1169
Borrow 902

30 25 20 15 10 5 5 10 15 20 25 30

30 25 20 15 10 5 5 10 15 20 25

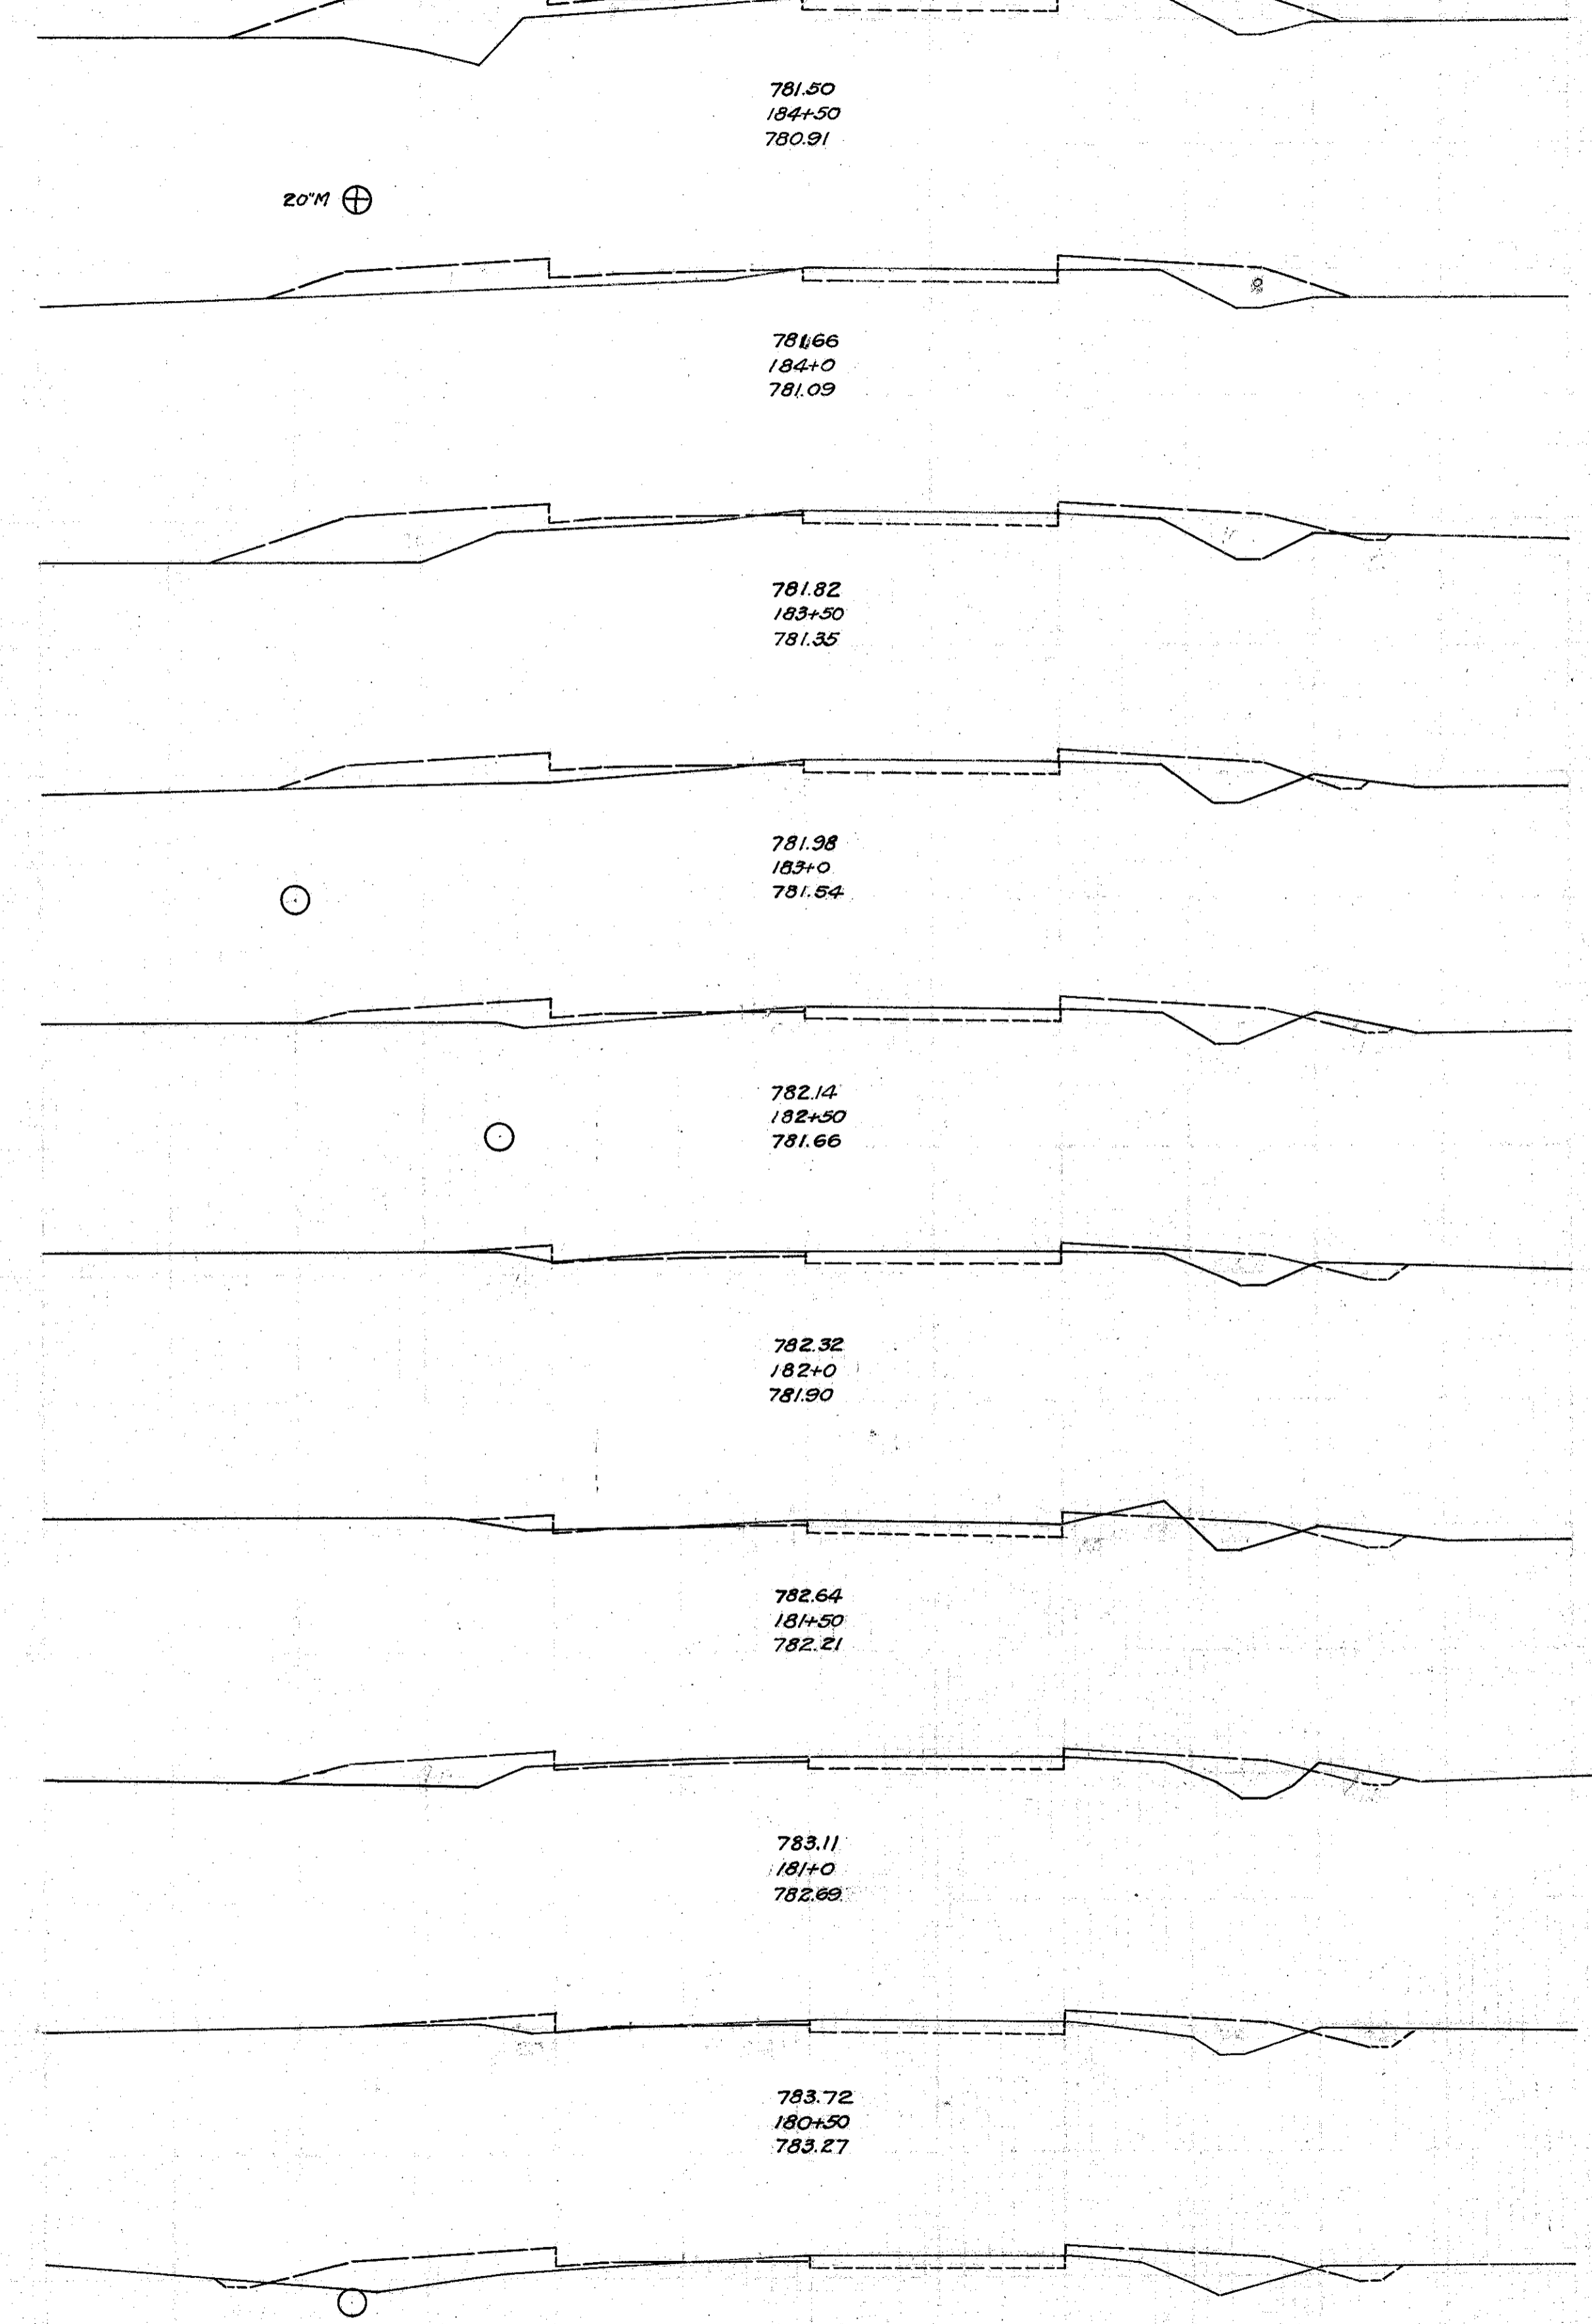

FED. RD DIST. No. 10	STATE OHIO	FED. AID PROJECT No. 6567A	FISCAL YEAR 1938	18
LAKE COUNTY			Sec. E (Pt.) & B	48
S.H. No. 651				

End Area	Cu. Yds.	
	Cut	Fill
0.0	32.6	
		0.0 52.0
0.0	22.6	
		1.0 50.0
1.0	30.8	
		2.0 48.0
1.4	21.0	
		3.0 35.0
1.8	16.6	
		5.0 29.0
3.8	8.0	
		8.0 13.0
4.4	5.6	
		8.0 21.0
3.8	17.0	
		6.0 25.0
2.6	9.8	
		6.0 28.0
3.8	20.6	
		9.0 40.0



30 25 20 15 10 5 5 10 15 20 25 30