


End Area		Cu. Yds	
Cut	Fill	Cut	Fill
4.8	21.0	6.0	46.0
1.4	28.6	1.0	52.0
0.0	27.6	0.0	53.0
0.0	36.4	0.0	66.0
0.0	34.4	0.0	66.0
0.0	36.6	0.0	78.0
0.0	42.0	0.0	74.0
0.2	38.0	0.0	64.0
0.2	31.4	0.0	70.0
0.0	44.0	0.0	72.0

Exc. 99 Cu Yds.
Emb. 993 " "
Emb+25% 1241 " "
Borrow 1182 " "

187+12 L. Drive

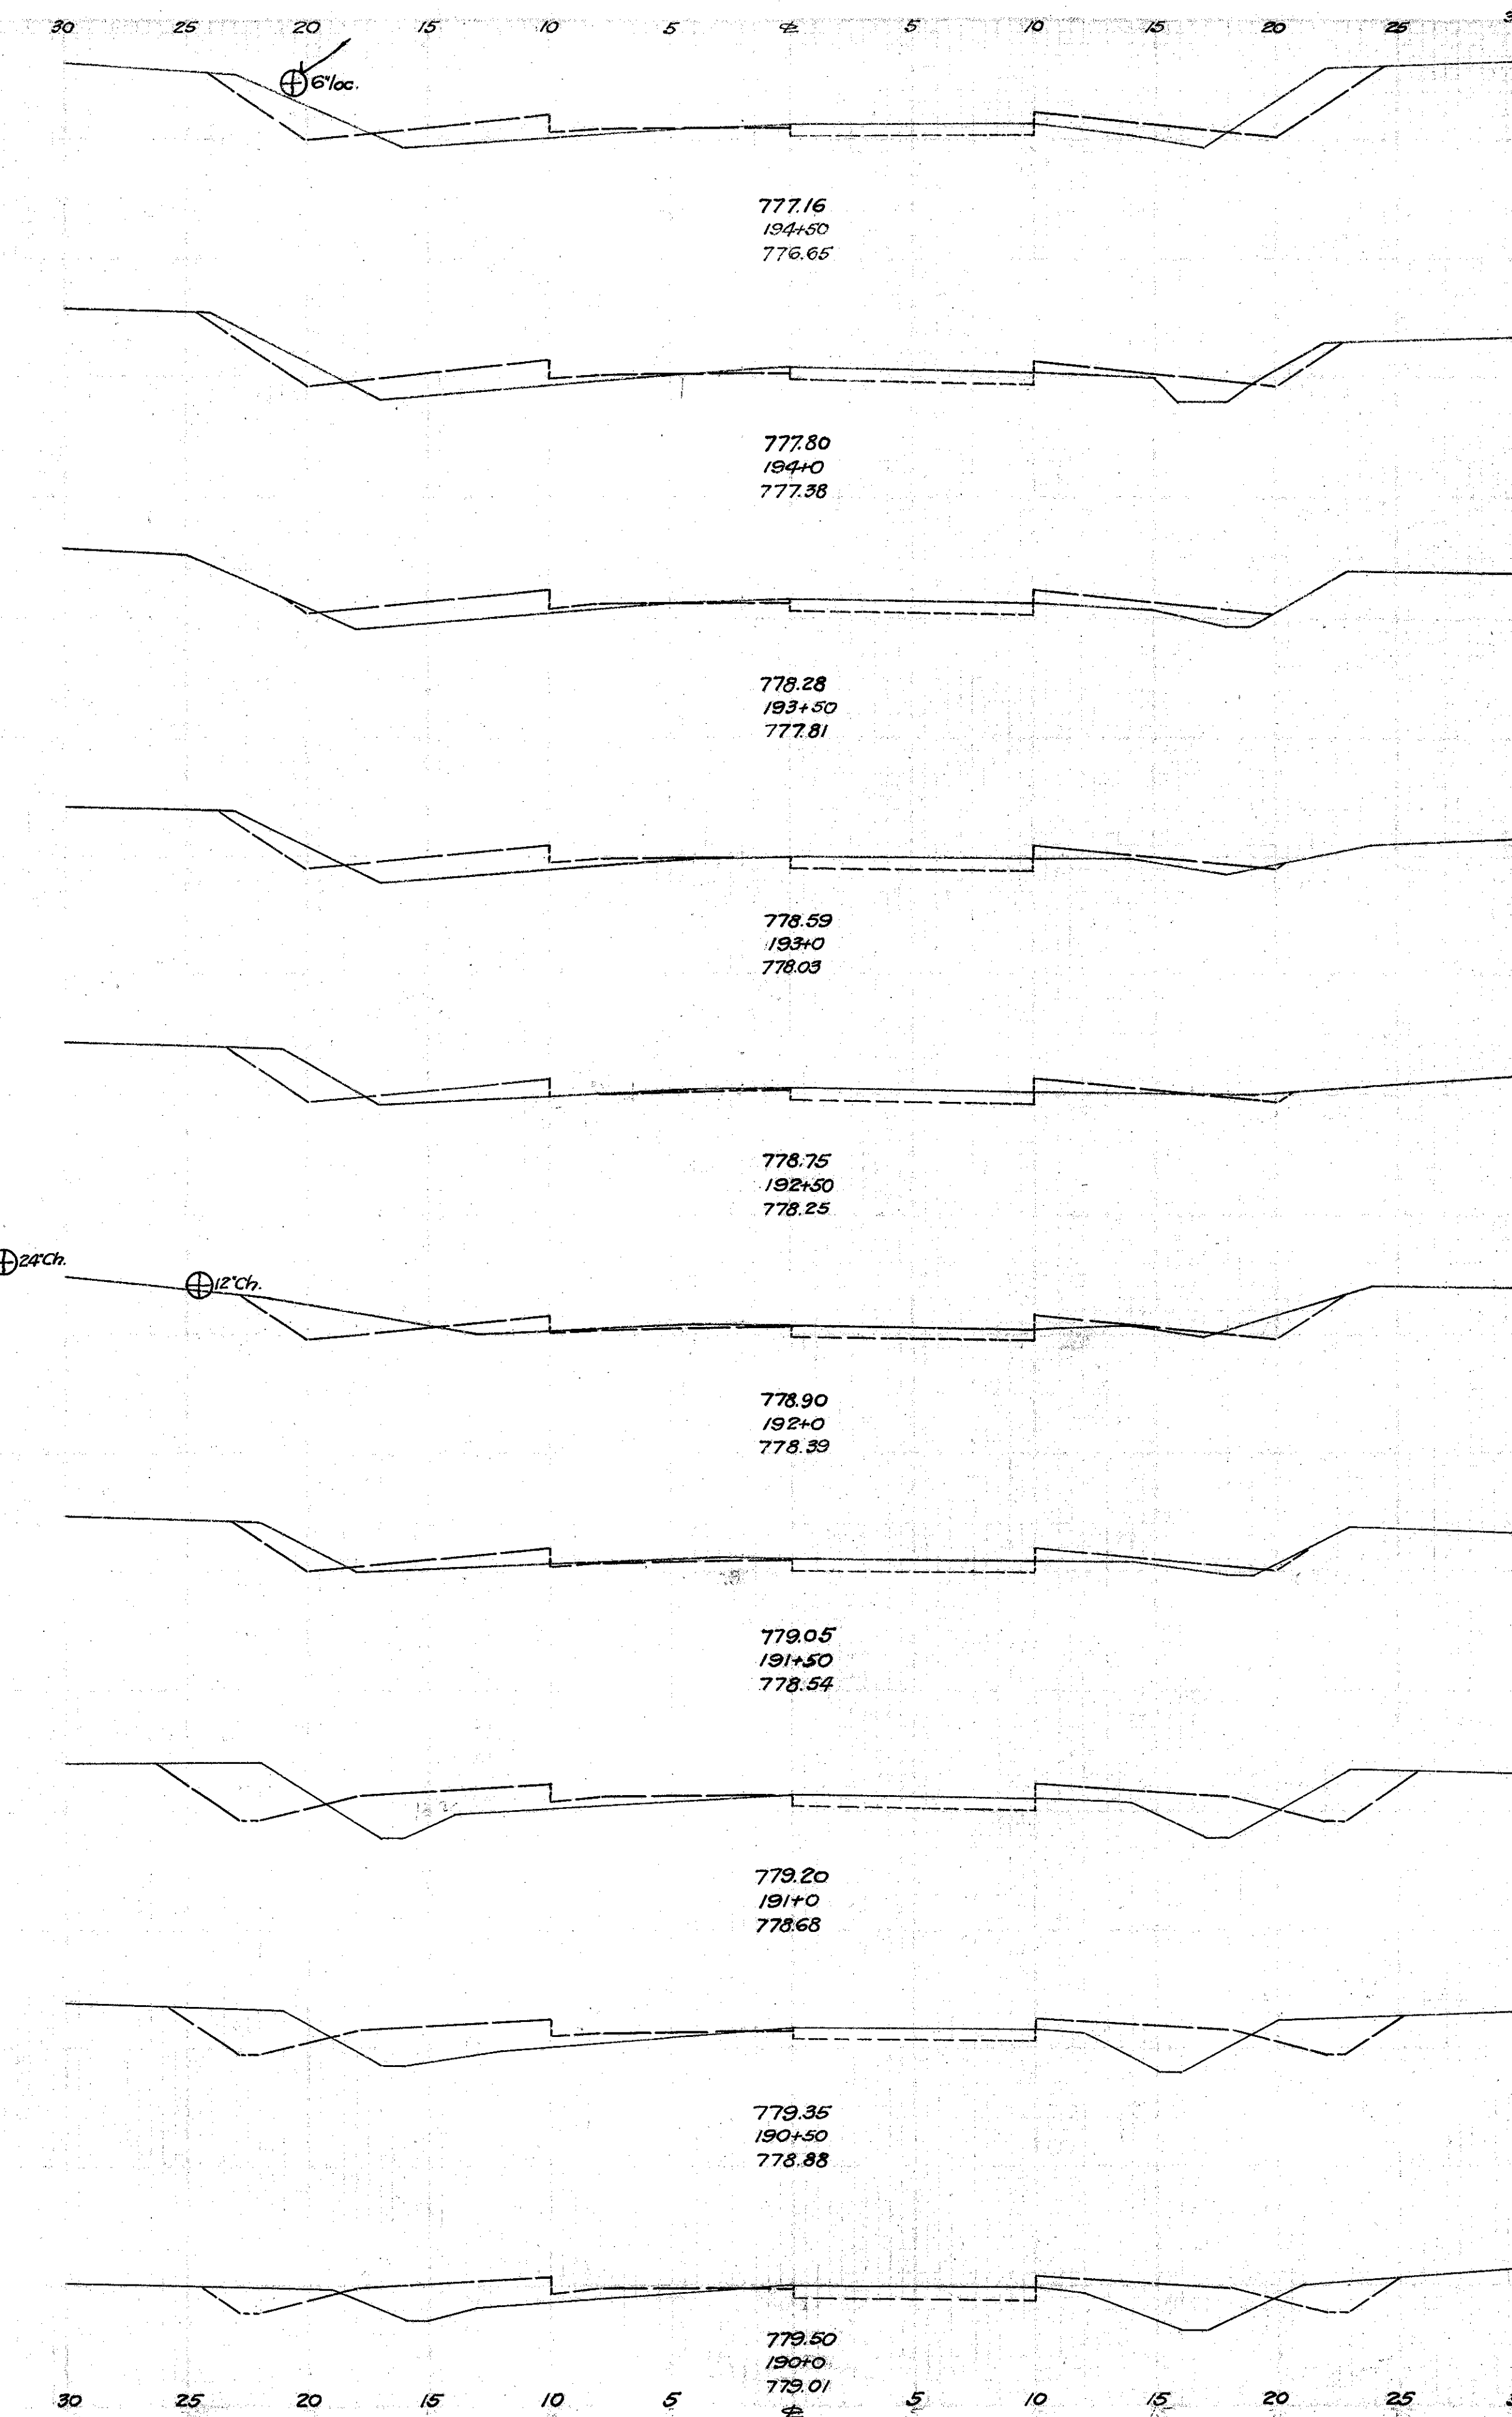

End Area		Cu. Yds	
Cut	Fill	Cut	Fill
12.2	13.0	17.0	27.0
6.6	16.6	7.0	28.0
0.6	13.6	4.0	24.0
3.4	12.4	10.0	17.0
7.2	6.0	16.0	9.0
10.0	4.2	13.0	11.0
4.6	7.4	19.0	28.0
16.4	23.4	23.0	44.0
15.0	24.0	22.0	44.0
9.2	23.8	13.0	41.0

FED. RD DIST. No. 10 STATE OHIO PROJECT YEAR 1948
LAKE COUNTY Sec. E (Pt.) & B S.H. No. 651

