



30 25 20 15 10 5 0 5 10 15 20 25 30

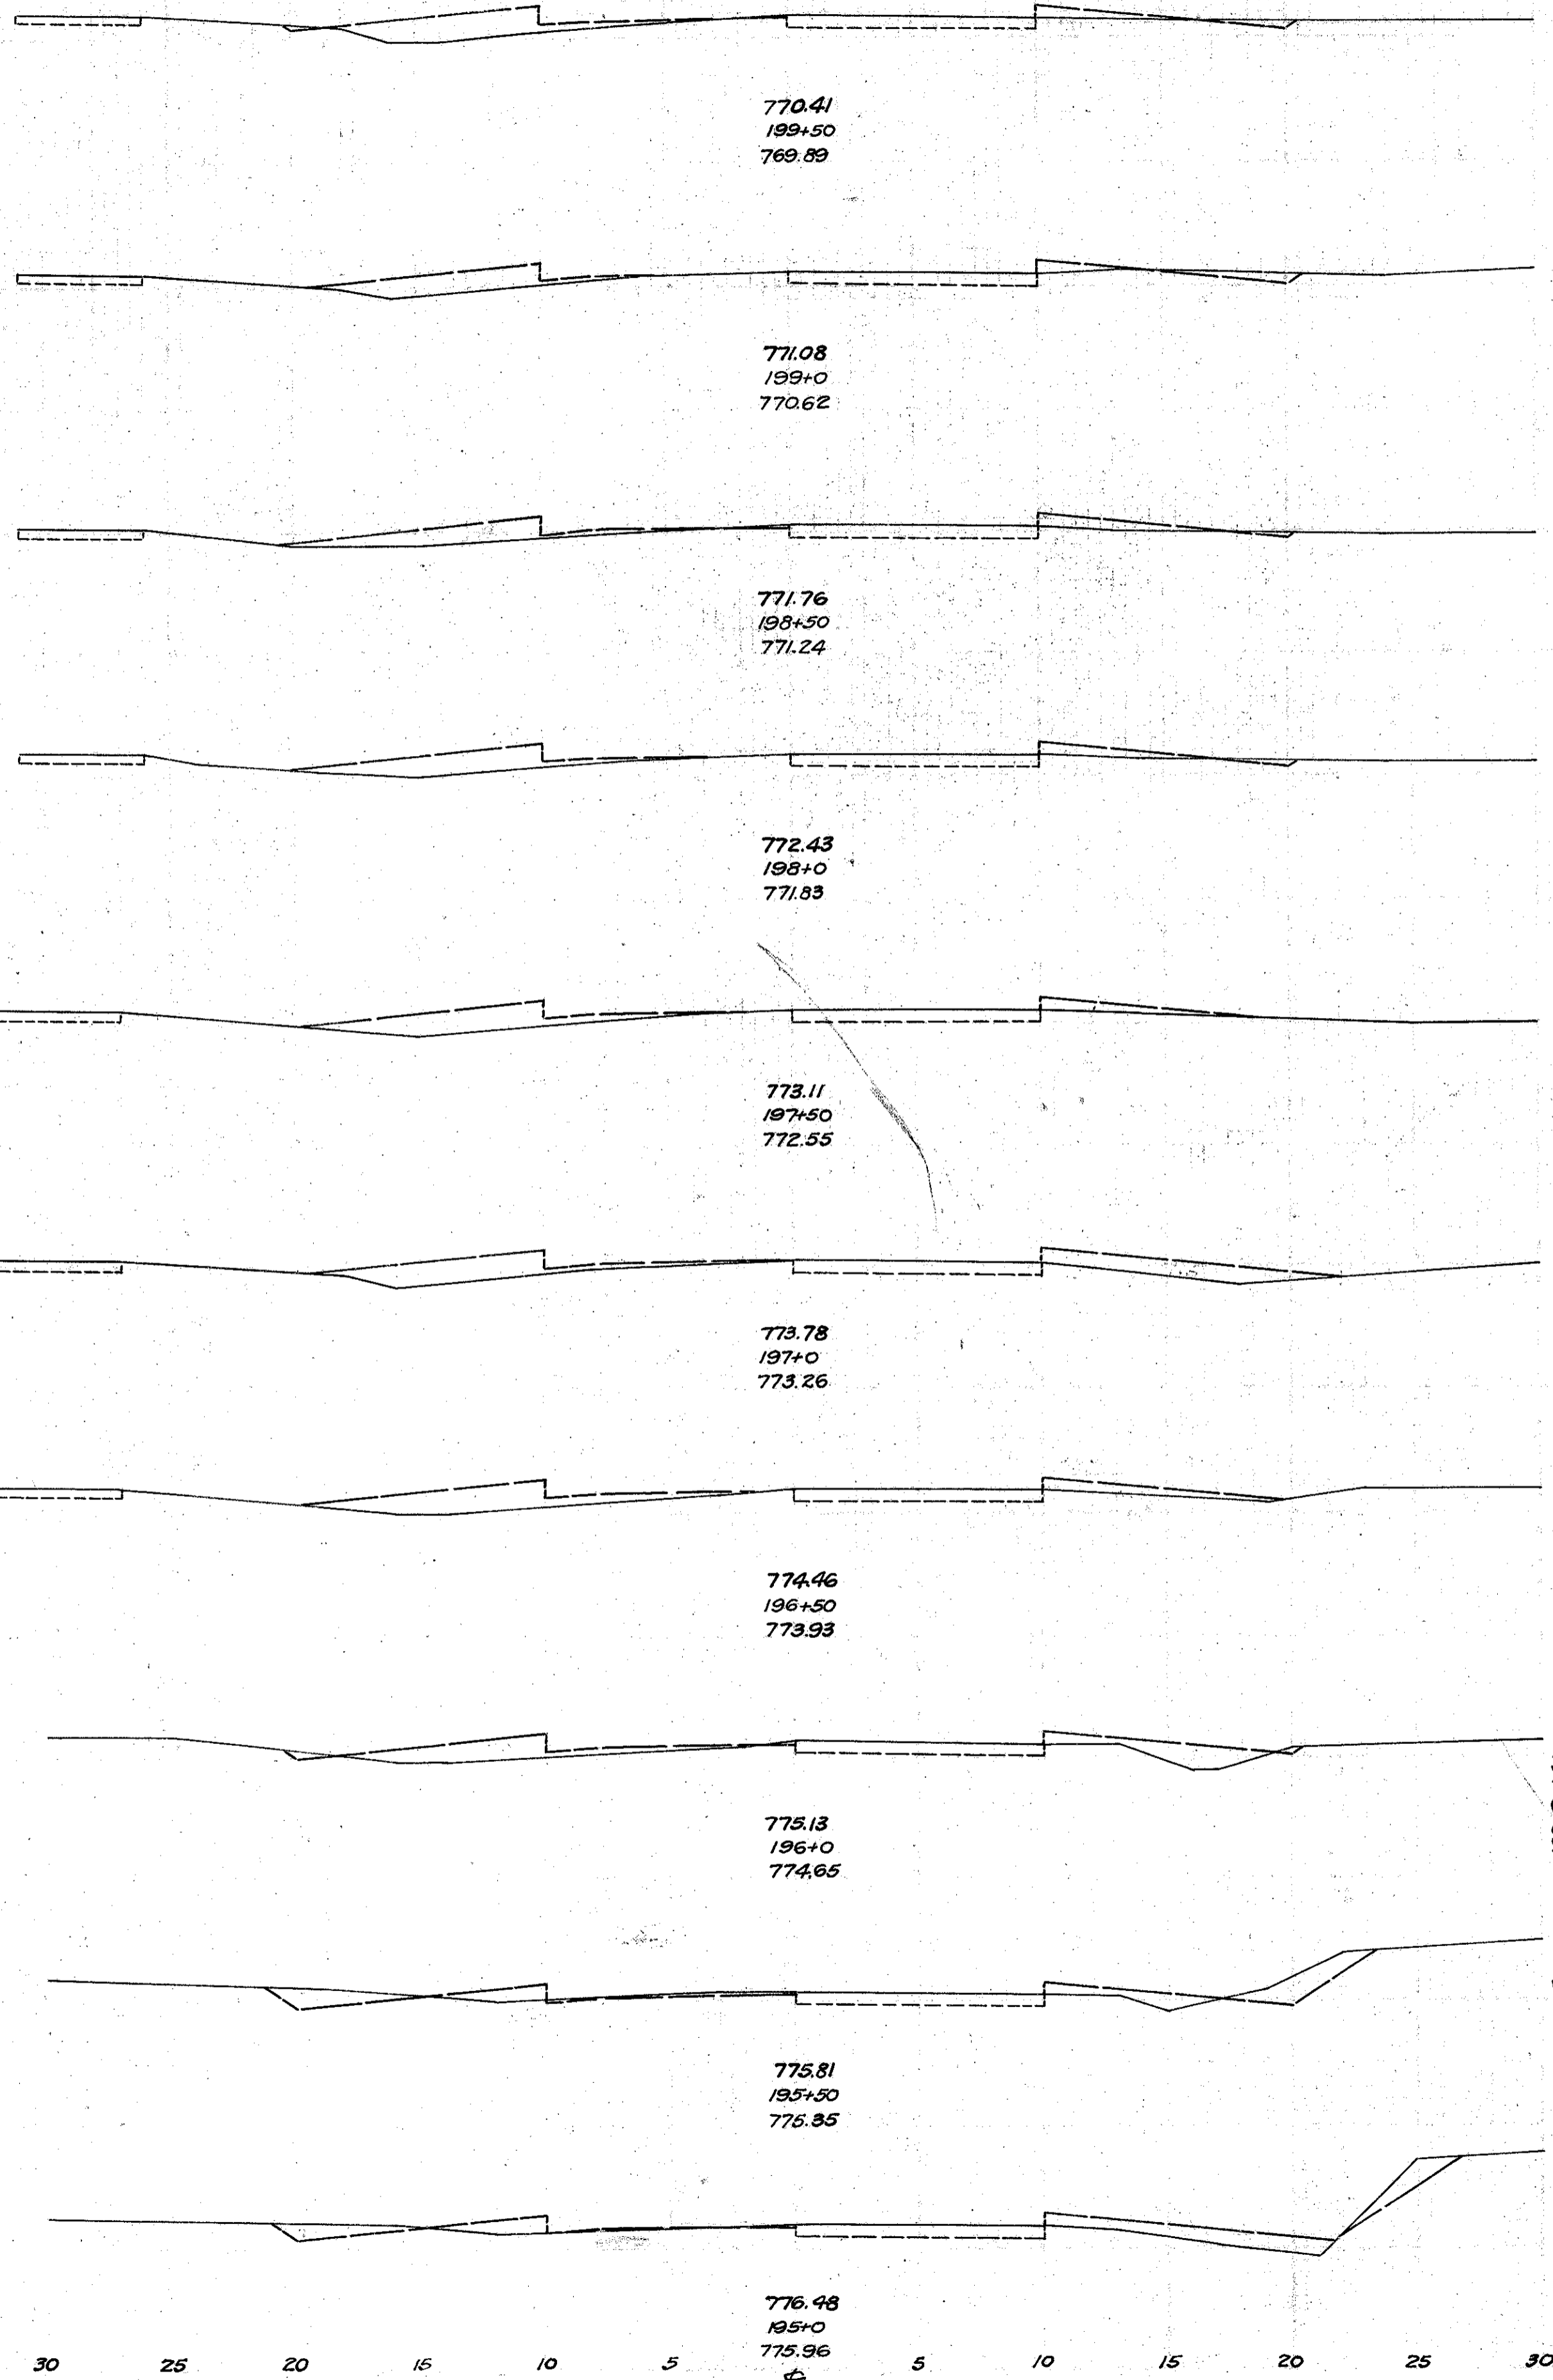

End Area		Cu. Yds.	
Cut	Fill	Cut	Fill
0.7	11.4		
		2.0	19.0
1.2	8.8		
		2.0	17.0
0.4	10.0		
		1.0	19.0
0.6	10.6		
		1.0	20.0
0.0	10.8		
		0.0	25.0
0.0	16.6		
		0.0	27.0
0.0	12.8		
		1.0	25.0
1.0	13.8		
		8.0	18.0
8.0	5.2		
		13.0	14.0
5.6	9.6		
		16.0	21.0

Exc. 183 Cu. Yds  
Emb. 456 " "  
Emb. & Borrow 570 " "  
Borrow 387 " "

30 25 20 15 10 5 0 5 10 15 20 25 30

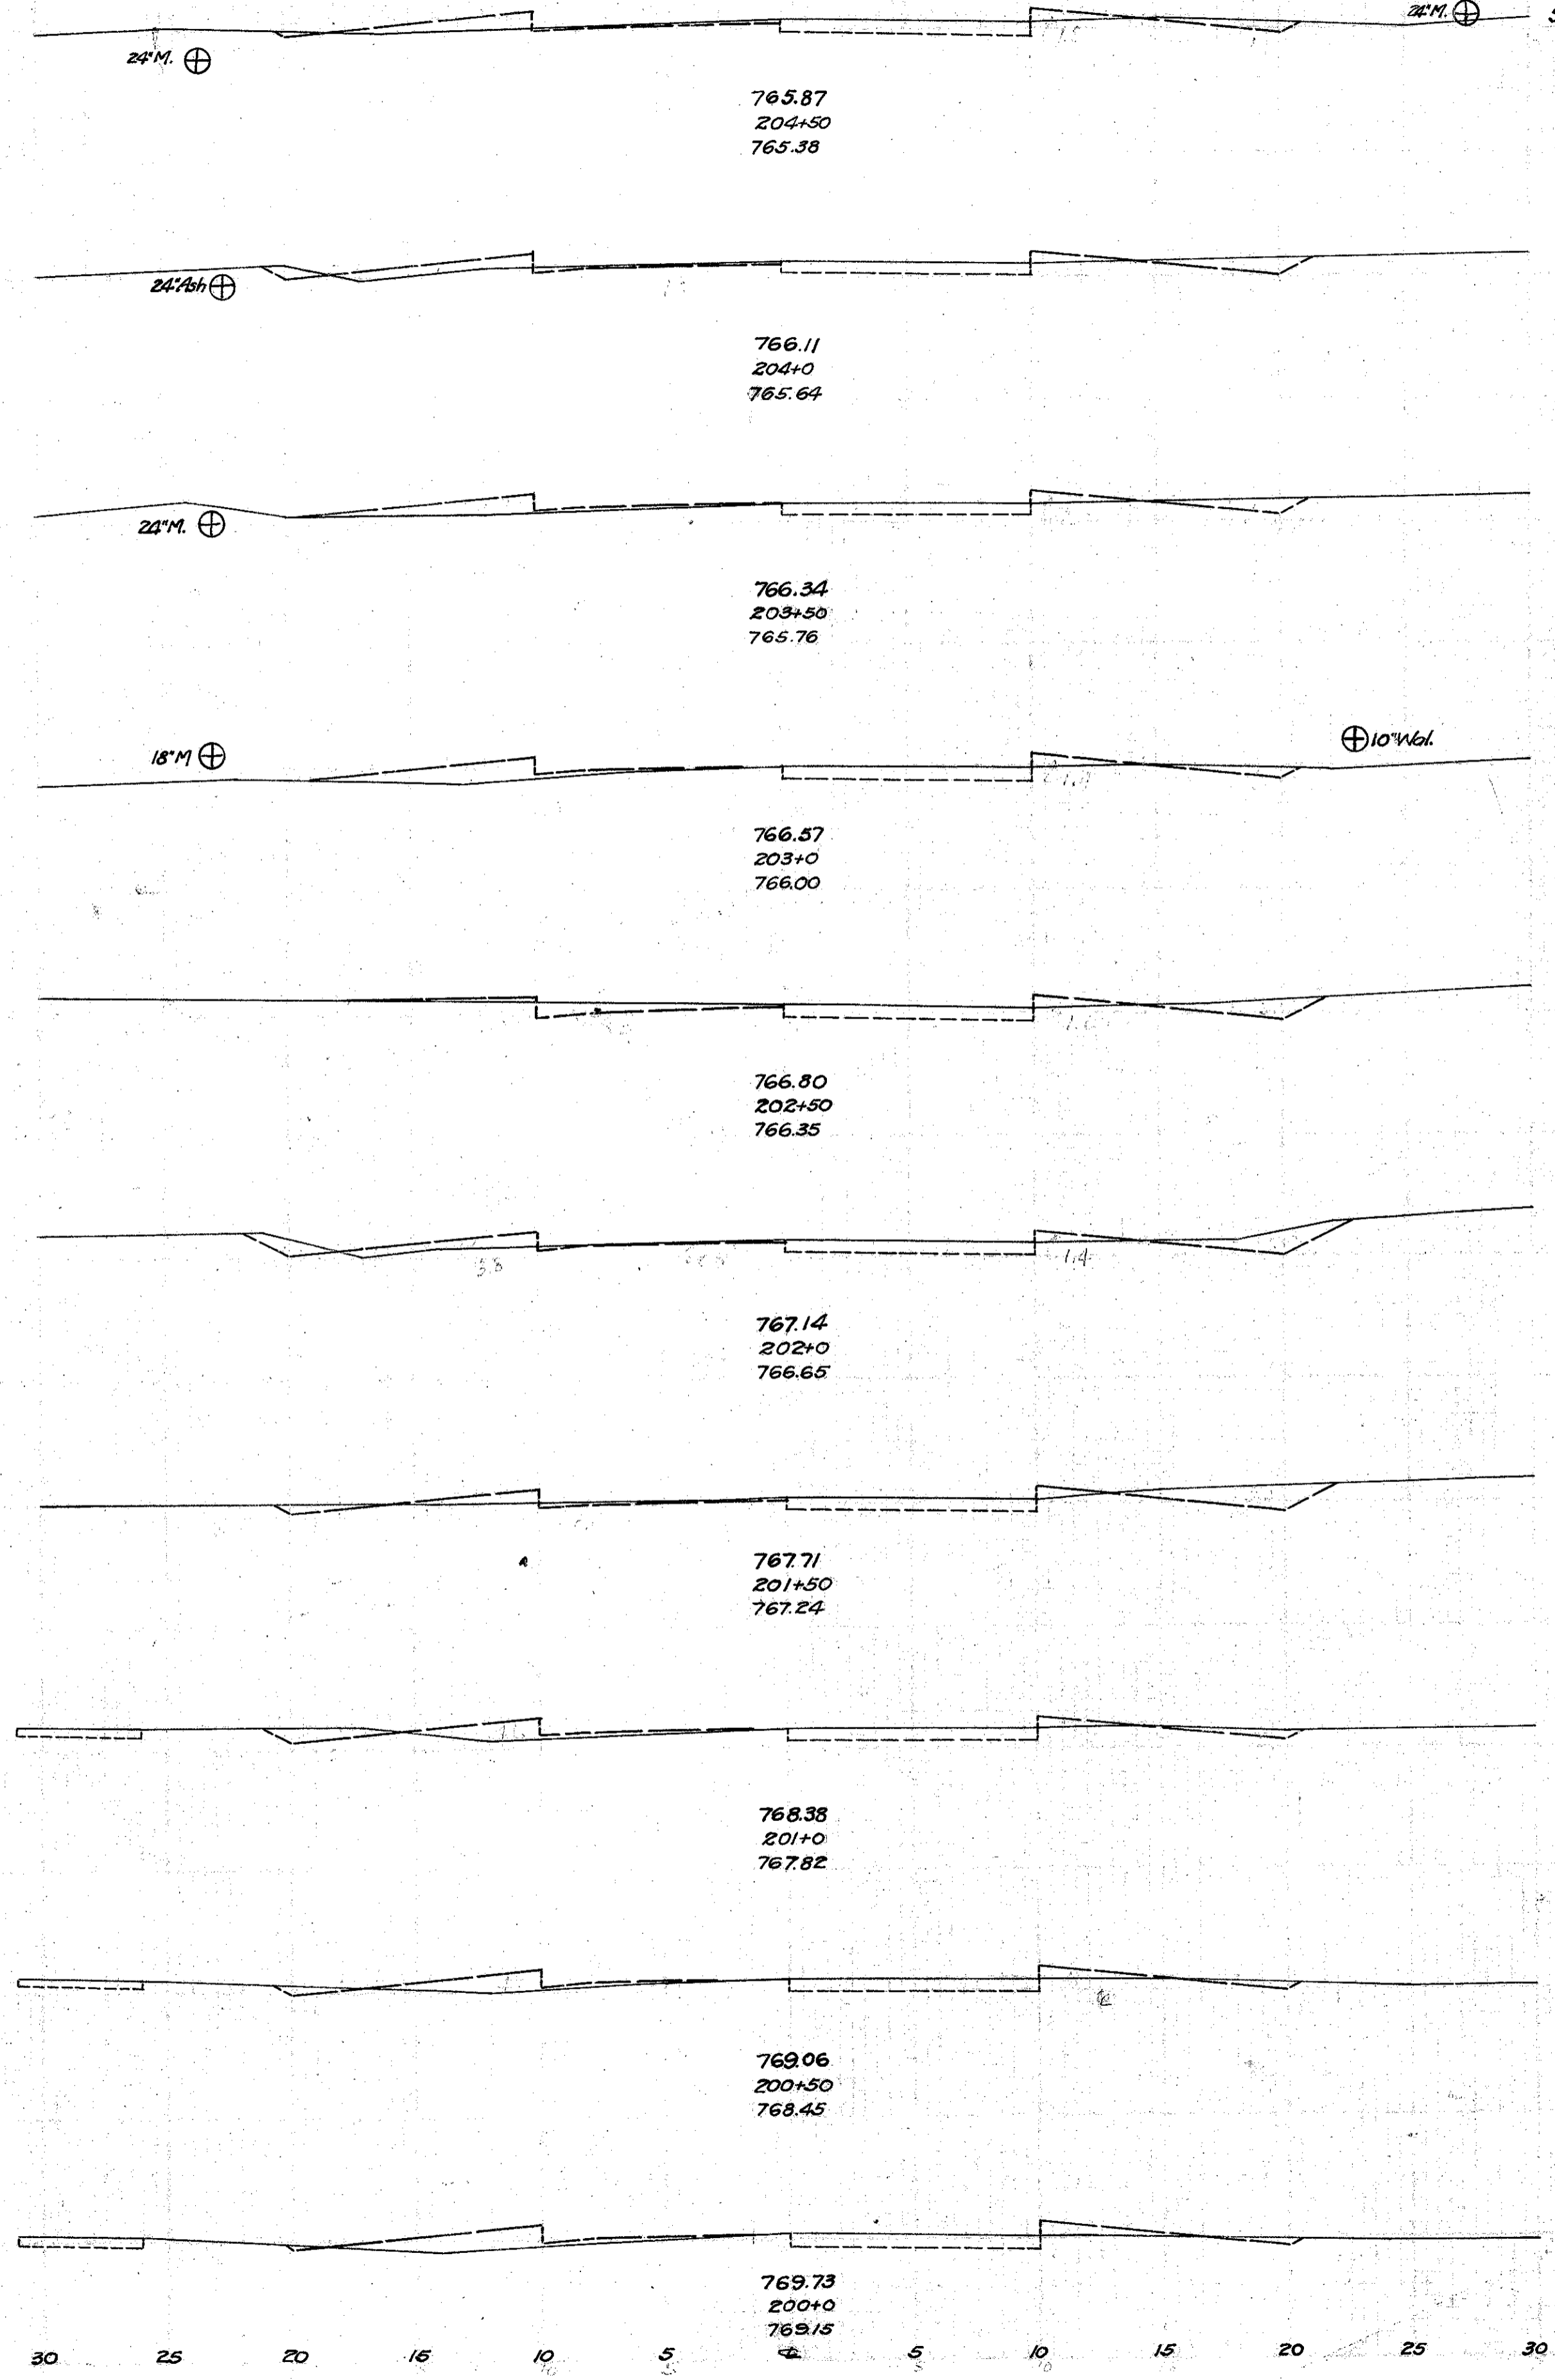

FED. RD. DIST. No. 10	STATE OHIO	FED. AID PROJECT No. 696A	FISCAL YEAR 1934	20
LAKE COUNTY			Sec. E (Pt.) & B	
S.H. No. 651			48	

End Area		Cu. Yds.	
Cut	Fill	Cut	Fill
3.8	5.4		
			9.0
5.6	5.4		
		7.0	12.0
2.2	7.4		
		4.0	14.0
1.6	8.0		
		8.0	10.0
7.4	2.6		
		13.0	7.0
7.0	5.2		
		13.0	7.0
7.4	2.8		
		11.0	8.0
4.0	6.0		
		6.0	11.0
2.0	6.2		
		3.0	15.0
1.4	9.6		
		2.0	19.0

30 25 20 15 10 5 0 5 10 15 20 25 30